


STATE	PROJECT NO.	YEAR	SHEET NO.	TOTAL SHEETS
KANSAS	87N-0582-01	2015	53	59

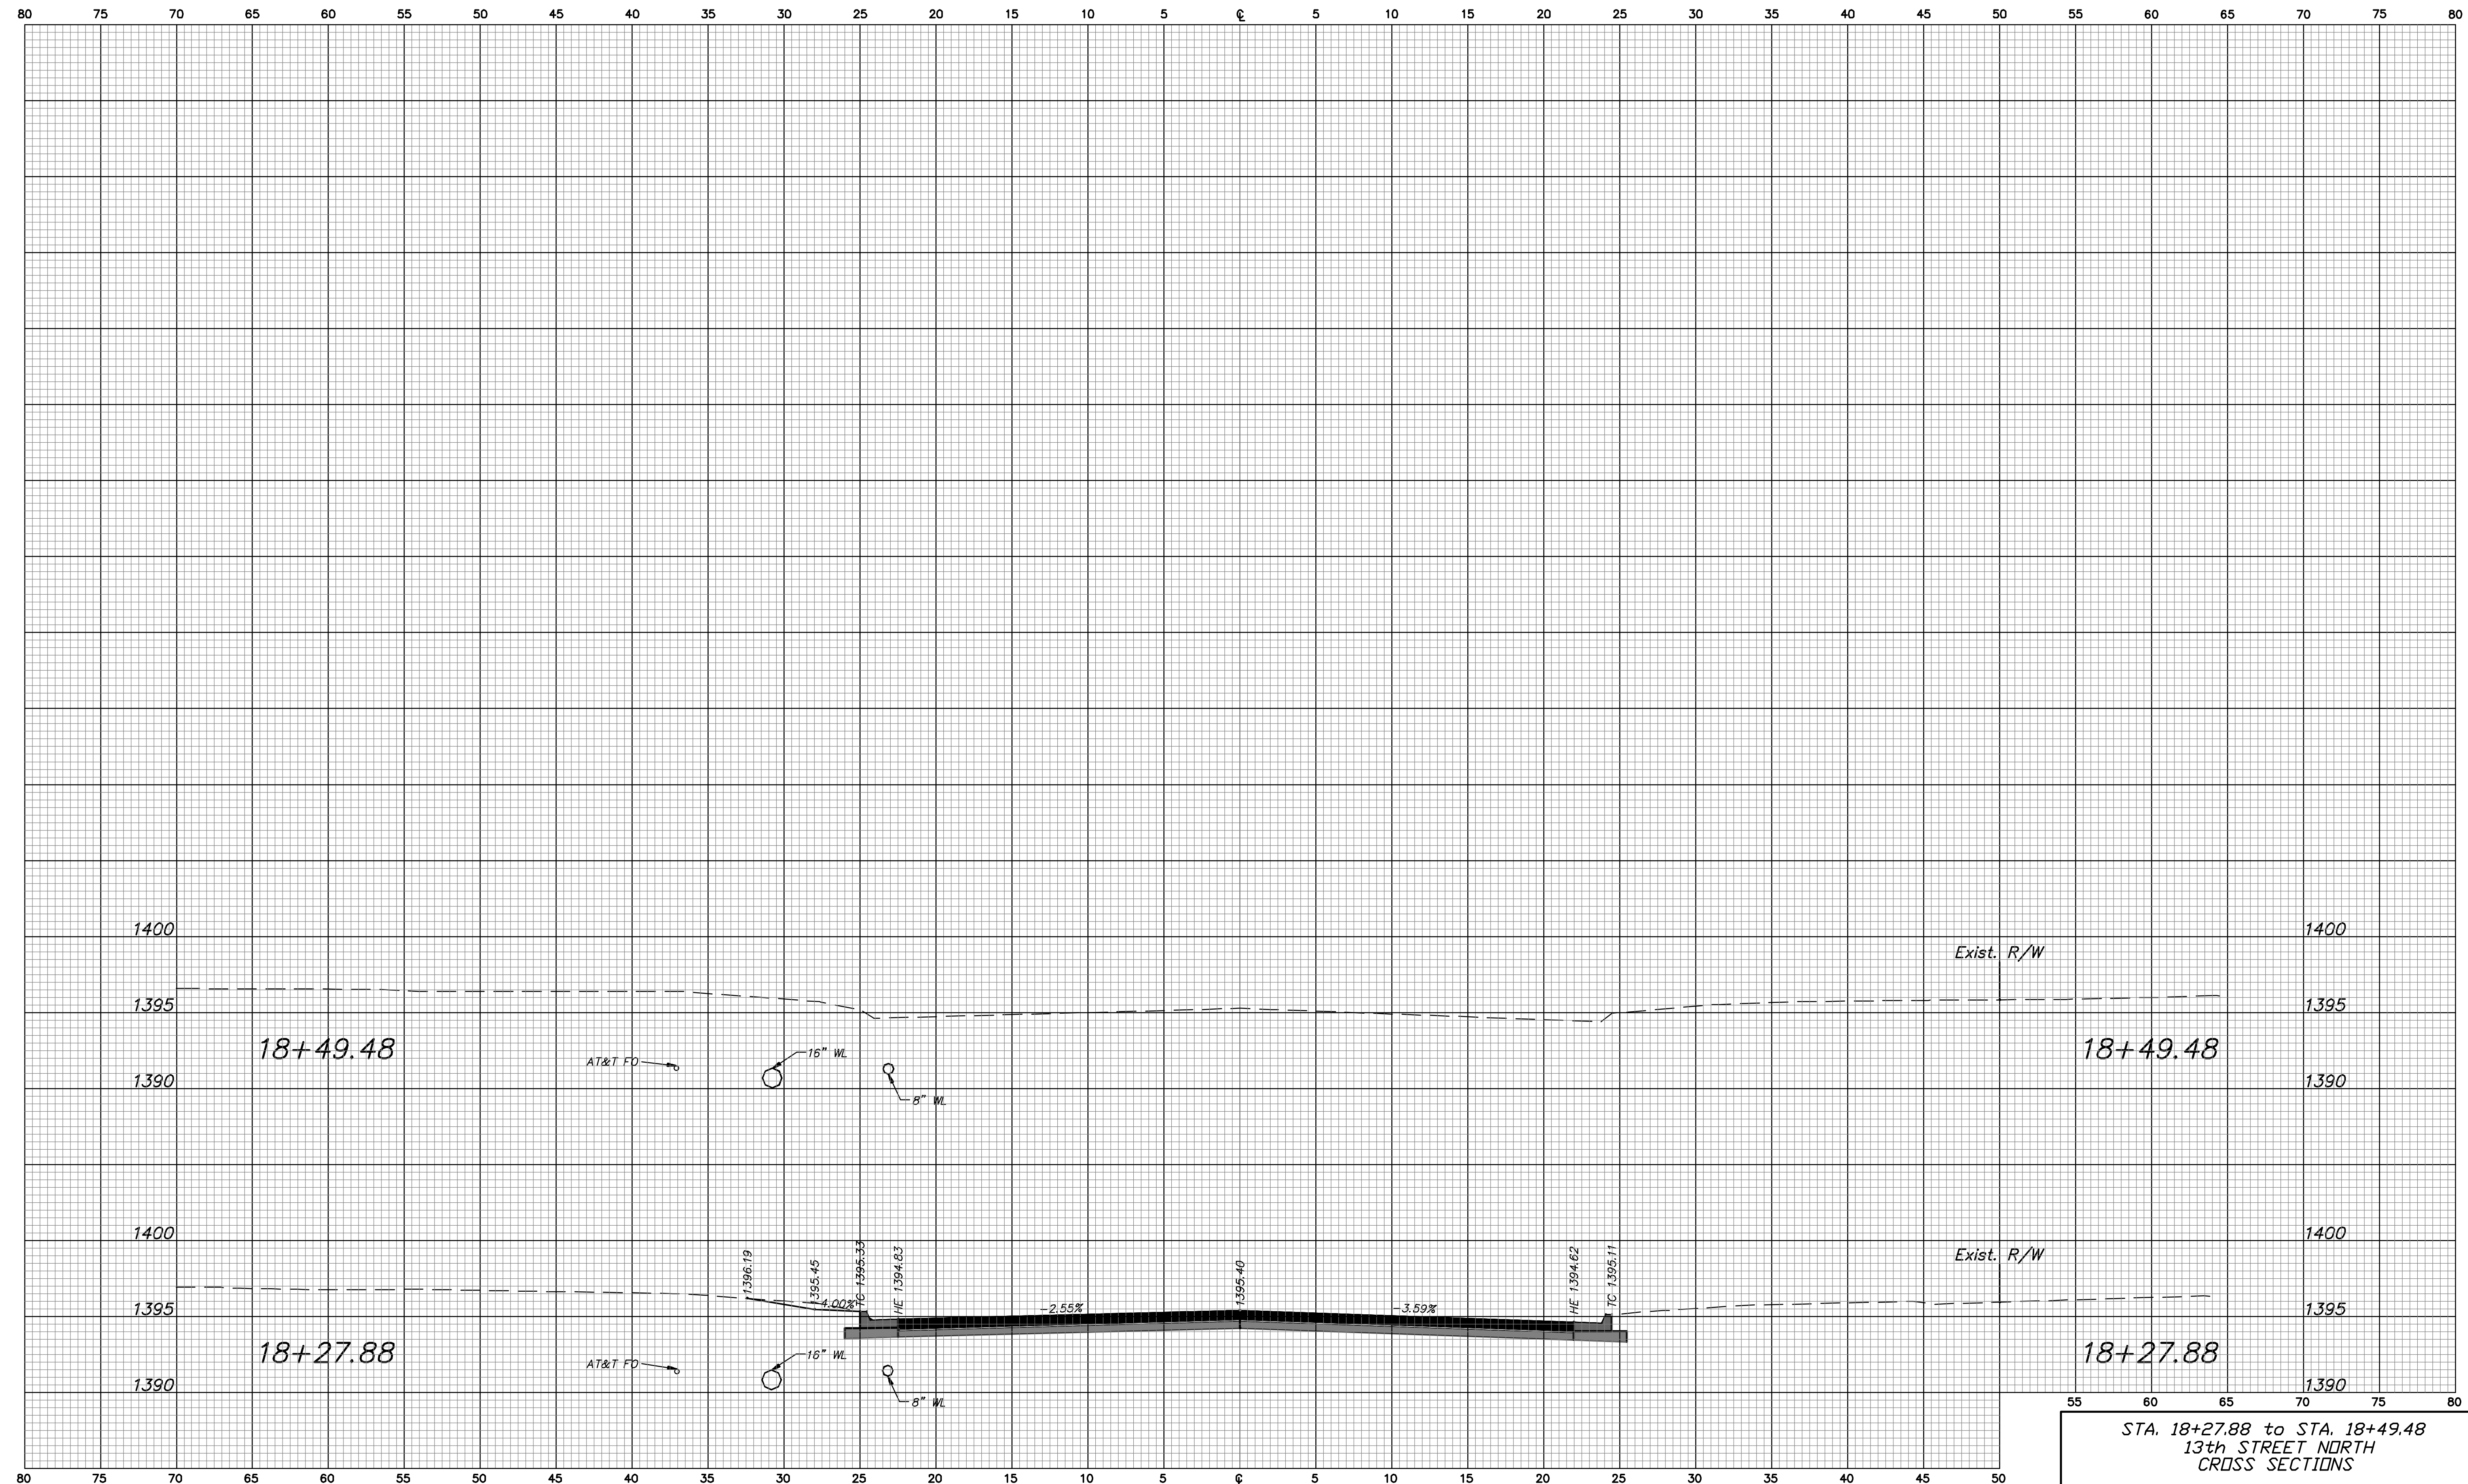

STA. 18+27.88 to STA. 18+49.48
13th STREET NORTH
CROSS SECTIONS