


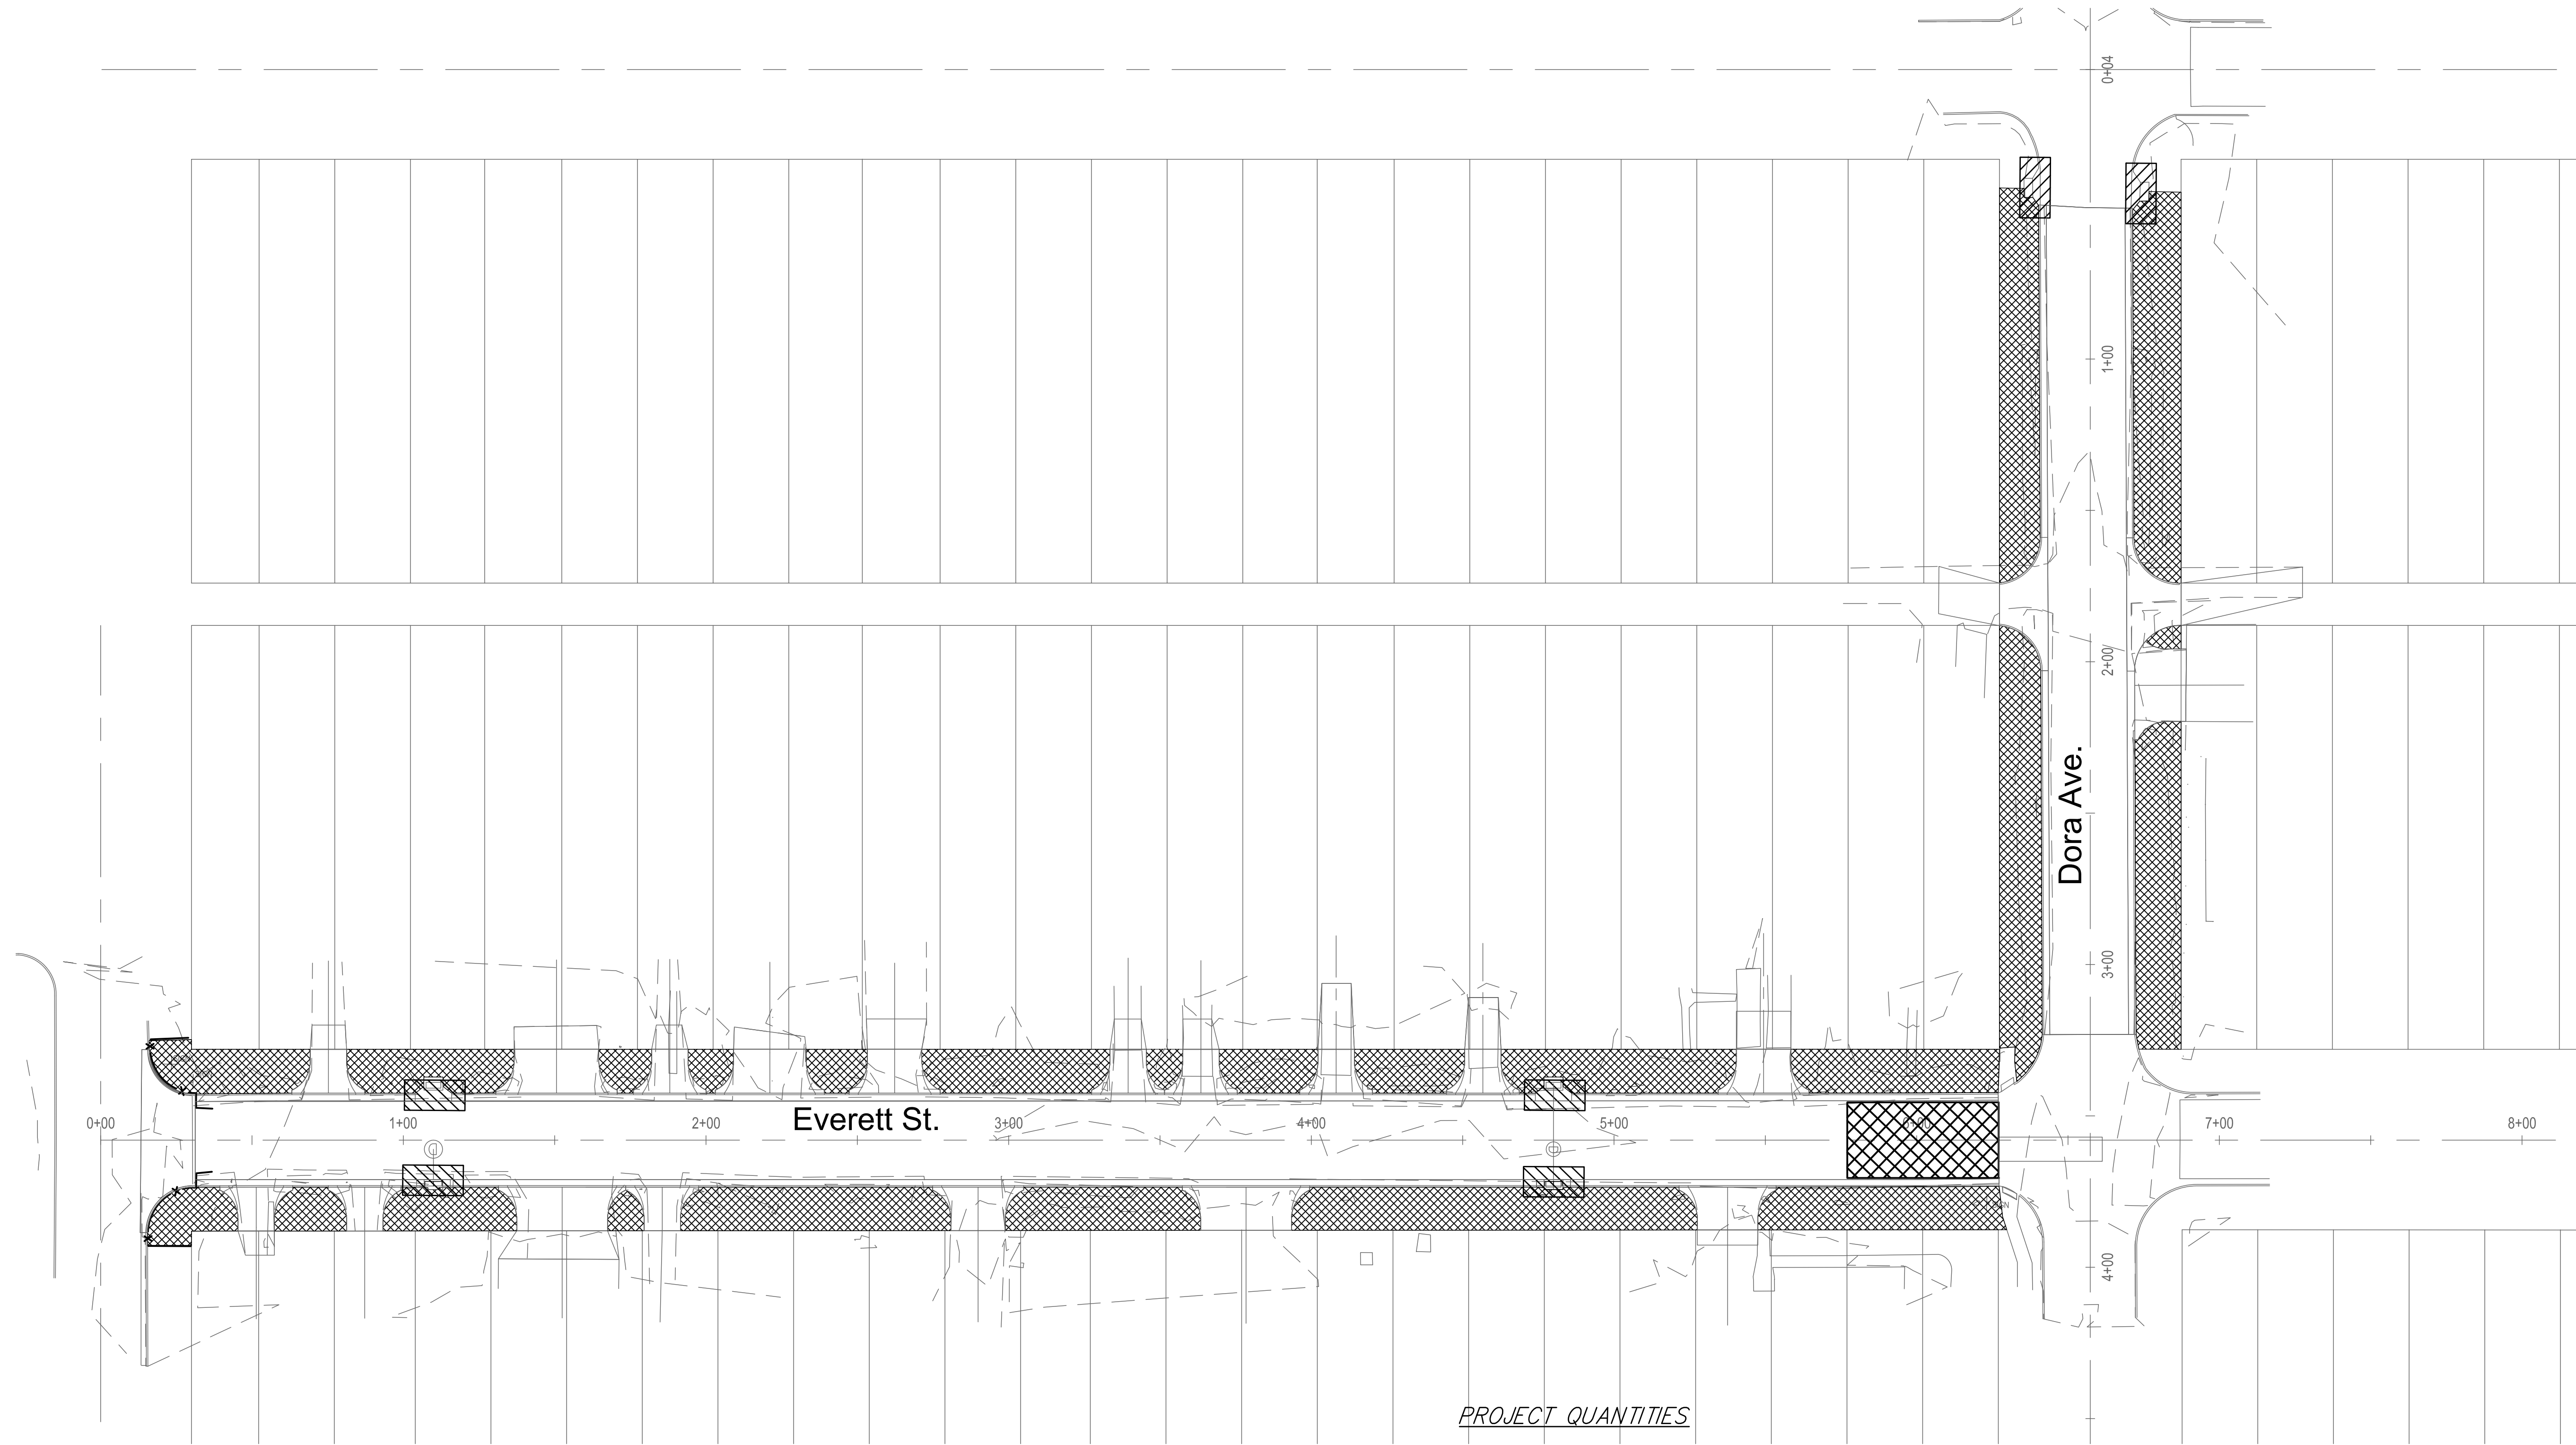


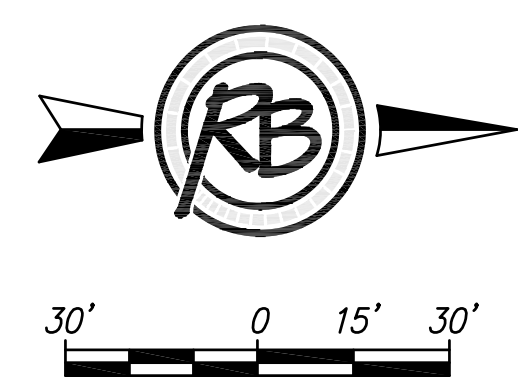

F:\Projects\Projects 4500-4599\4502T (Dora and Everett street improvements)\4502T Engineering Base.dwg

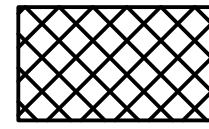

PROJECT QUANTITIES

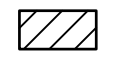

- X — INSTALL Silt Fence (102 L.F.)
-  INSTALL Construction Entrance
-  INSTALL Inlet Protection (4 EACH)
-  INSTALL Erosion Blanket (2,211 S.Y.)

Dora Avenue & Everett Avenue Erosion Control Plan			
	RUGGLES & BOHM <small>ENGINEERING SURVEYING LANDSCAPE ARCHITECTURE GOVERNMENT</small> <small>924 NORTH MAIN WICHITA, KANSAS 67203 P (316) 264-8008 F (316) 264-4622 WWW.RBKANSAS.COM</small>	<small>DATE</small> 8/19/2015 <small>DESIGN</small> CMB <small>DRAWN</small> RA DRS <small>REVIEW</small> 7/7/2015	<small>SHEET</small> 16 <small>OF</small> 27
<small>PROJECT NUMBER</small> 472-85194	<small>RB JOB NO.</small> 4502T	<small>DWG. SCALE</small> ...	
<small>DRAWING FILE</small> 4502T Engineering Base [Erosion Control Plan]			

(c) Copyright 2015, Ruggles & Bohm, P.A.