



Point Table			
Point #	Northing	Easting	Description
100	1675756.47	1640366.71	SM SAVOY 1/2
101	1675804.89	1640425.75	SM 1/2 IP
102	1675853.31	1640364.74	SM 1/2 REBAR
103	1675978.06	1640362.10	SM BPIN 1/2
104	1676031.58	1640421.11	SM 1 IP
105	1676128.34	1640359.12	SM 1/2 IP
106	1676228.70	1640357.02	SM 3/4 IP
107	1676354.53	1640414.06	SM 1/2 IP
108	1675836.66	1640377.89	FIF INLET
109	1675837.27	1640408.06	FIF INLET
110	1675837.07	1640398.06	CTR MH
111	1676207.05	1640390.47	CTR MH
112	1676207.26	1640400.47	FIF MH
113	1676206.64	1640370.30	FIF MH
114	1676381.93	1640386.88	CTR MH

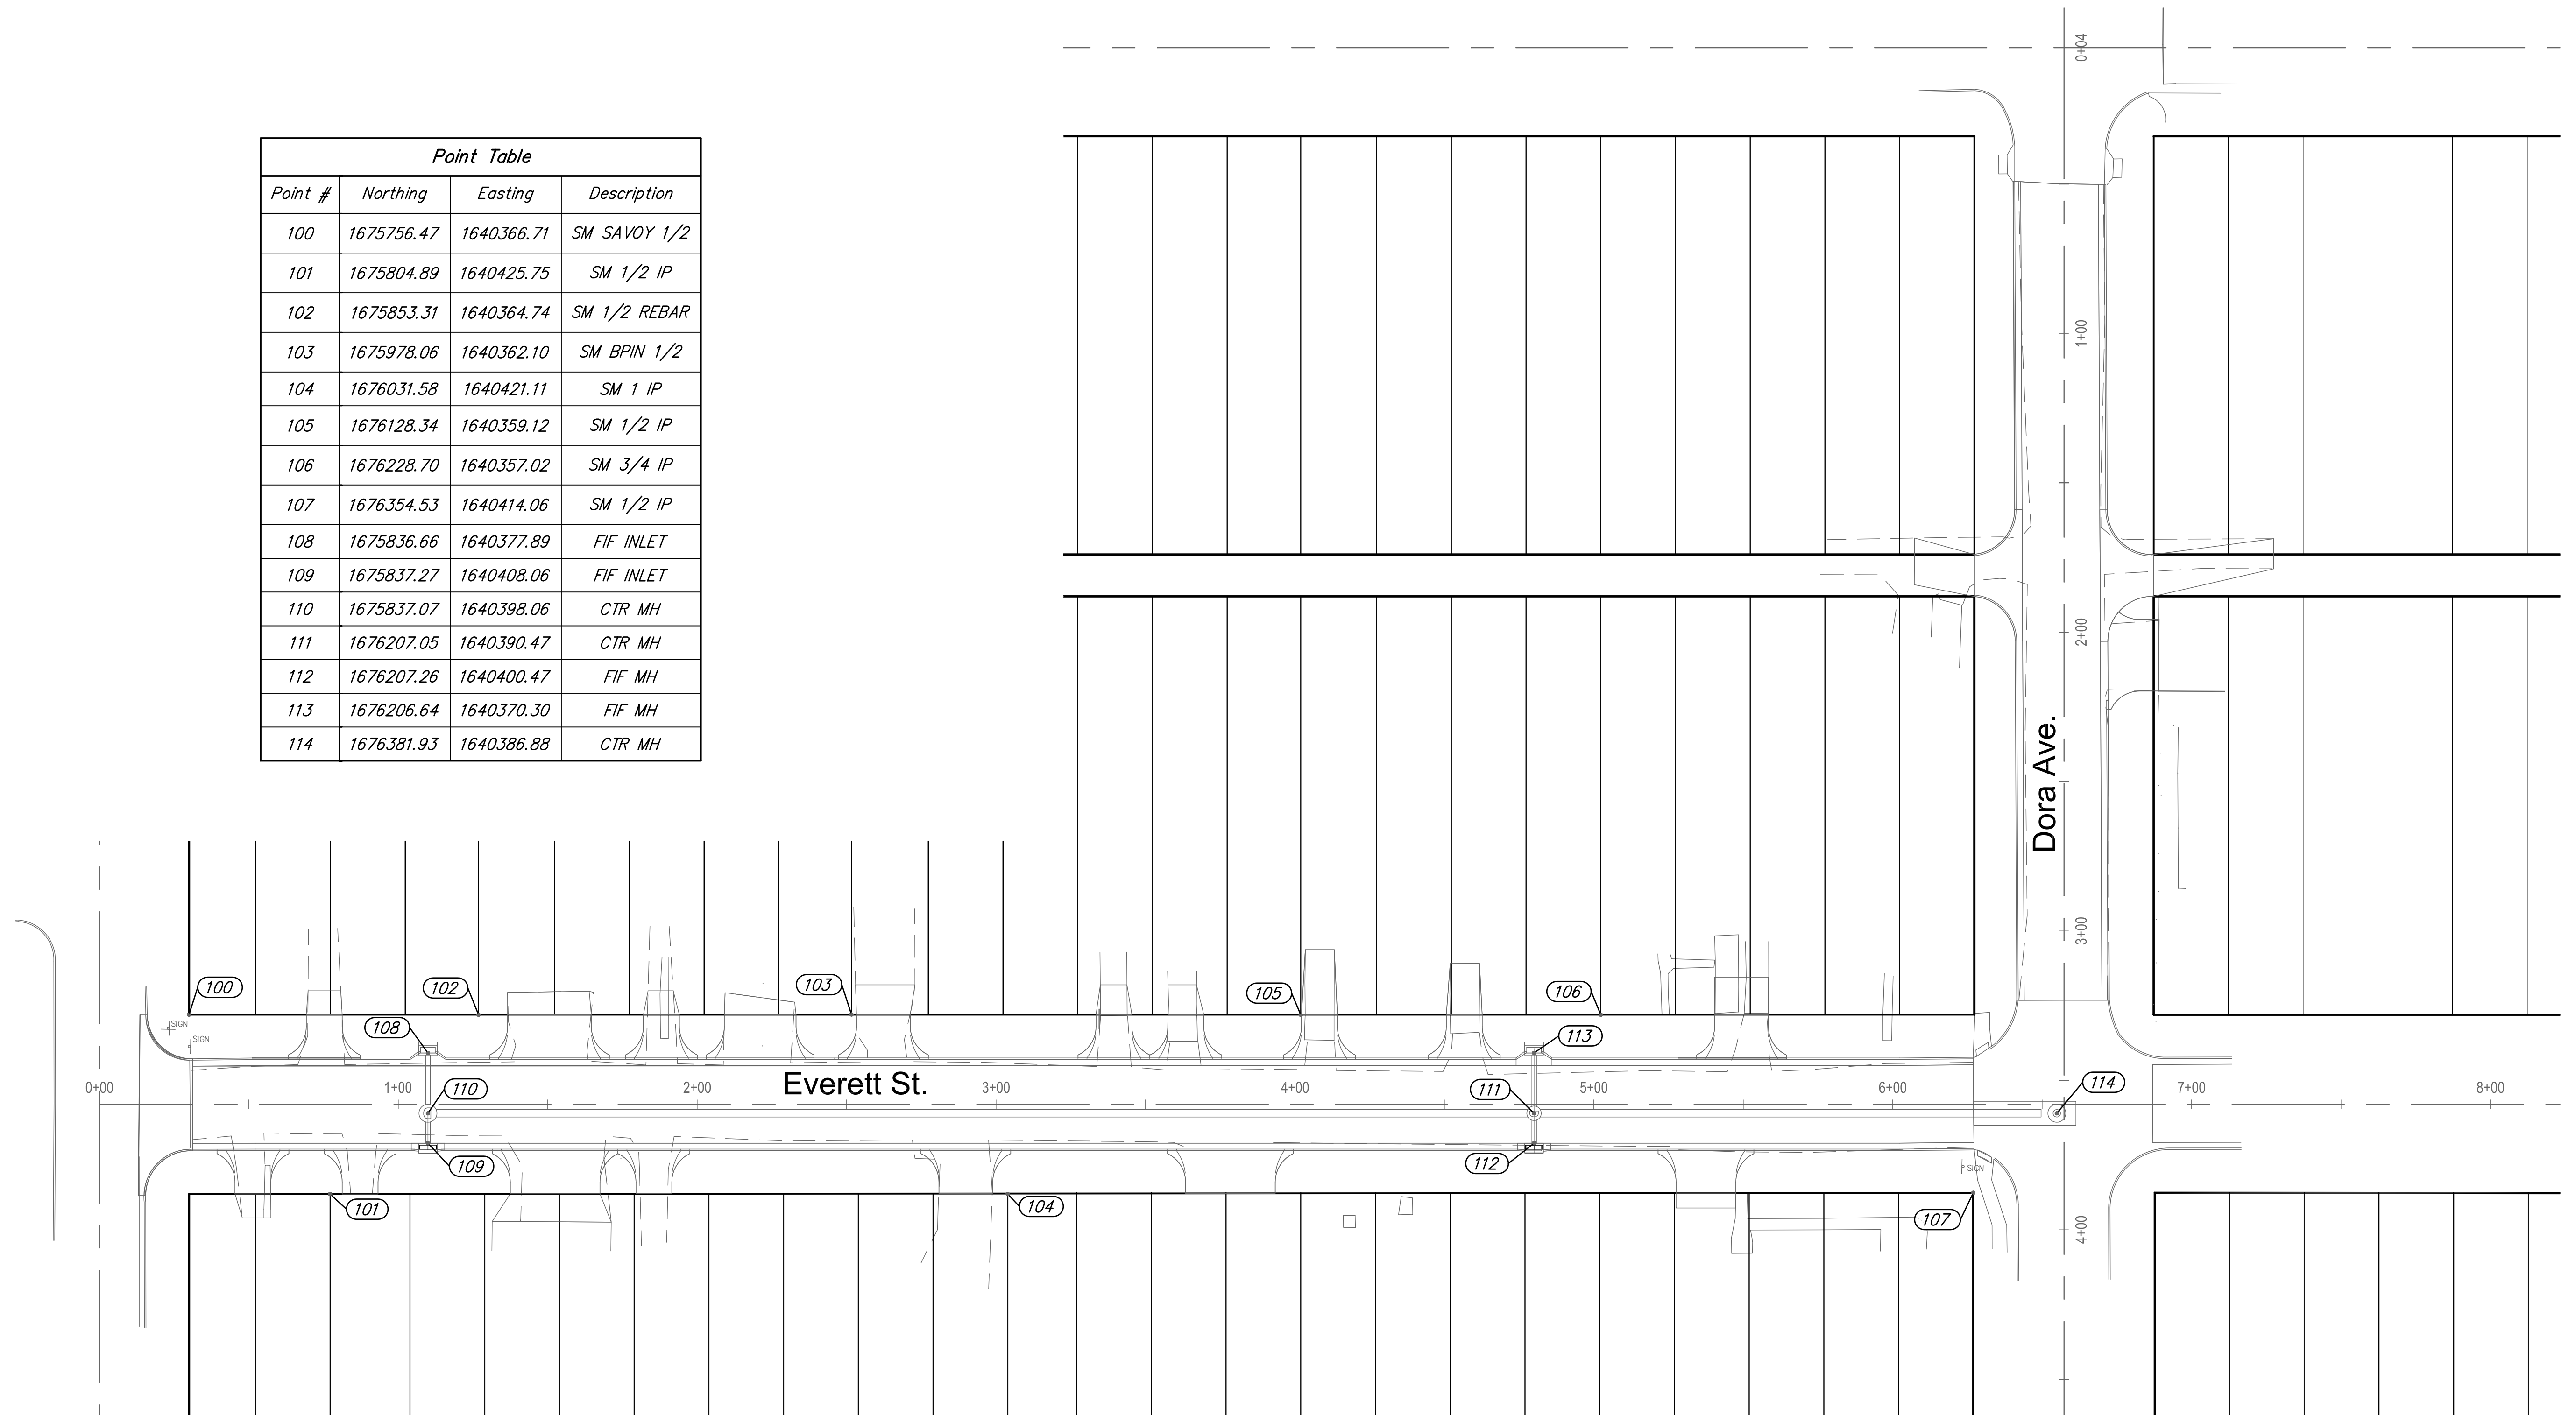

F:\Projects\Projects 4500-4599\4502T (Dora and Everett street improvements)\4502T Engineering Base.dwg

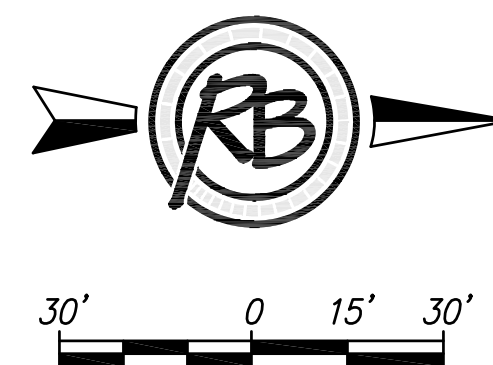

(c) Copyright 2015, Ruggles & Bohm, P.A.

Dora Avenue & Everett Avenue Bubble Map			
SEAL		RUGGLES & BOHM	
		ENGINEERING SURVEYING LANDSCAPE ARCHITECTURE GOVERNMENT 924 NORTH MAIN WICHITA, KANSAS 67203 P (316) 264-8008 F (316) 264-4623 WWW.RBKANSAS.COM	
PROJECT NUMBER 472-85194	RB JOB NO. 4502T	DWG. SCALE ...	DATE 8/19/2015
DRAWING FILE 4502T Engineering Base [Bubble Map]			DESIGN CMB
		DRAWN RA DRS	
		REVIEW 7/7/2015	
		SHEET 27	
		OF 27	