
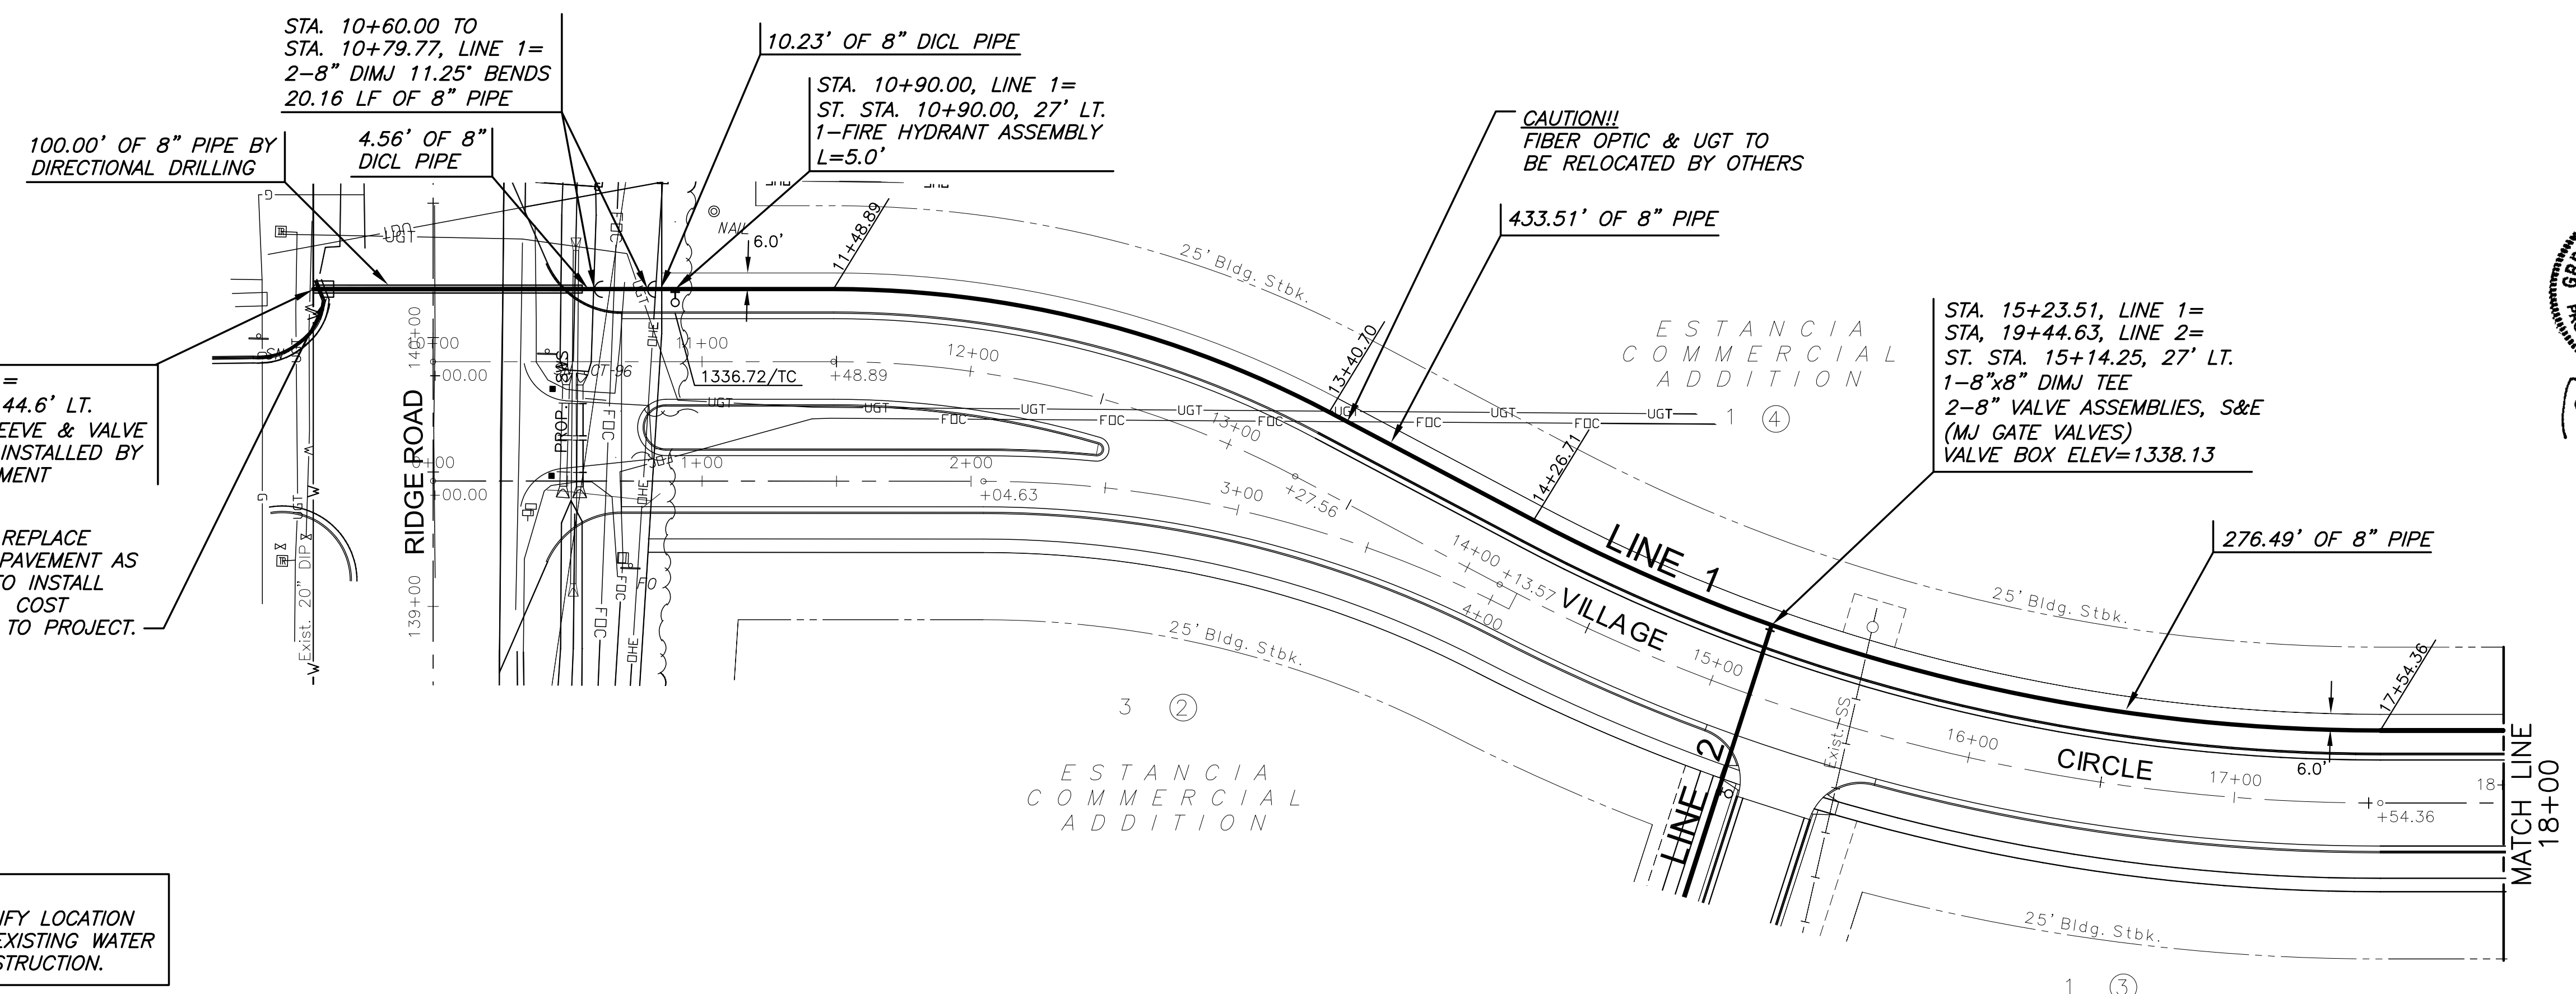


©2015
MKEC Engineering
All Rights Reserved
www.mkec.com
These drawings and their contents, including, but not limited to, all concepts, designs, & ideas are the exclusive property of MKEC Engineering (MKEC), and may not be used or reproduced in any way without the express consent of MKEC.


LINE 1		
PROJECT NO.	448-90692	
DATE	OCT. 2015	
SCALE	1" = 40'	
DESIGNED	DRAWN	CHECKED
DFL	JWC	GJA
NO.	REVISION	DATE
SHEET NO.		
3 OF 13		

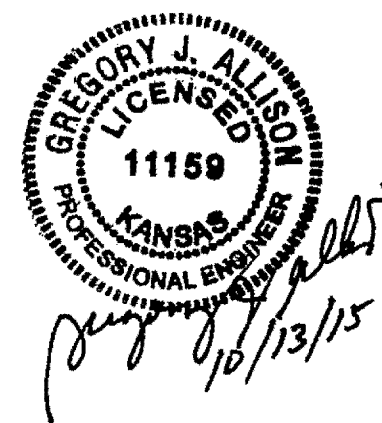

REMOVE & REPLACE CURB AND PAVEMENT AS REQUIRED TO INSTALL WATER LINE. COST SUBSIDIARY TO PROJECT.

NOTE:
CONTRACTOR TO VERIFY LOCATION AND ELEVATION OF EXISTING WATER LINE PRIOR TO CONSTRUCTION.

**PLAN LINE 1
PROFILE LINE 1**

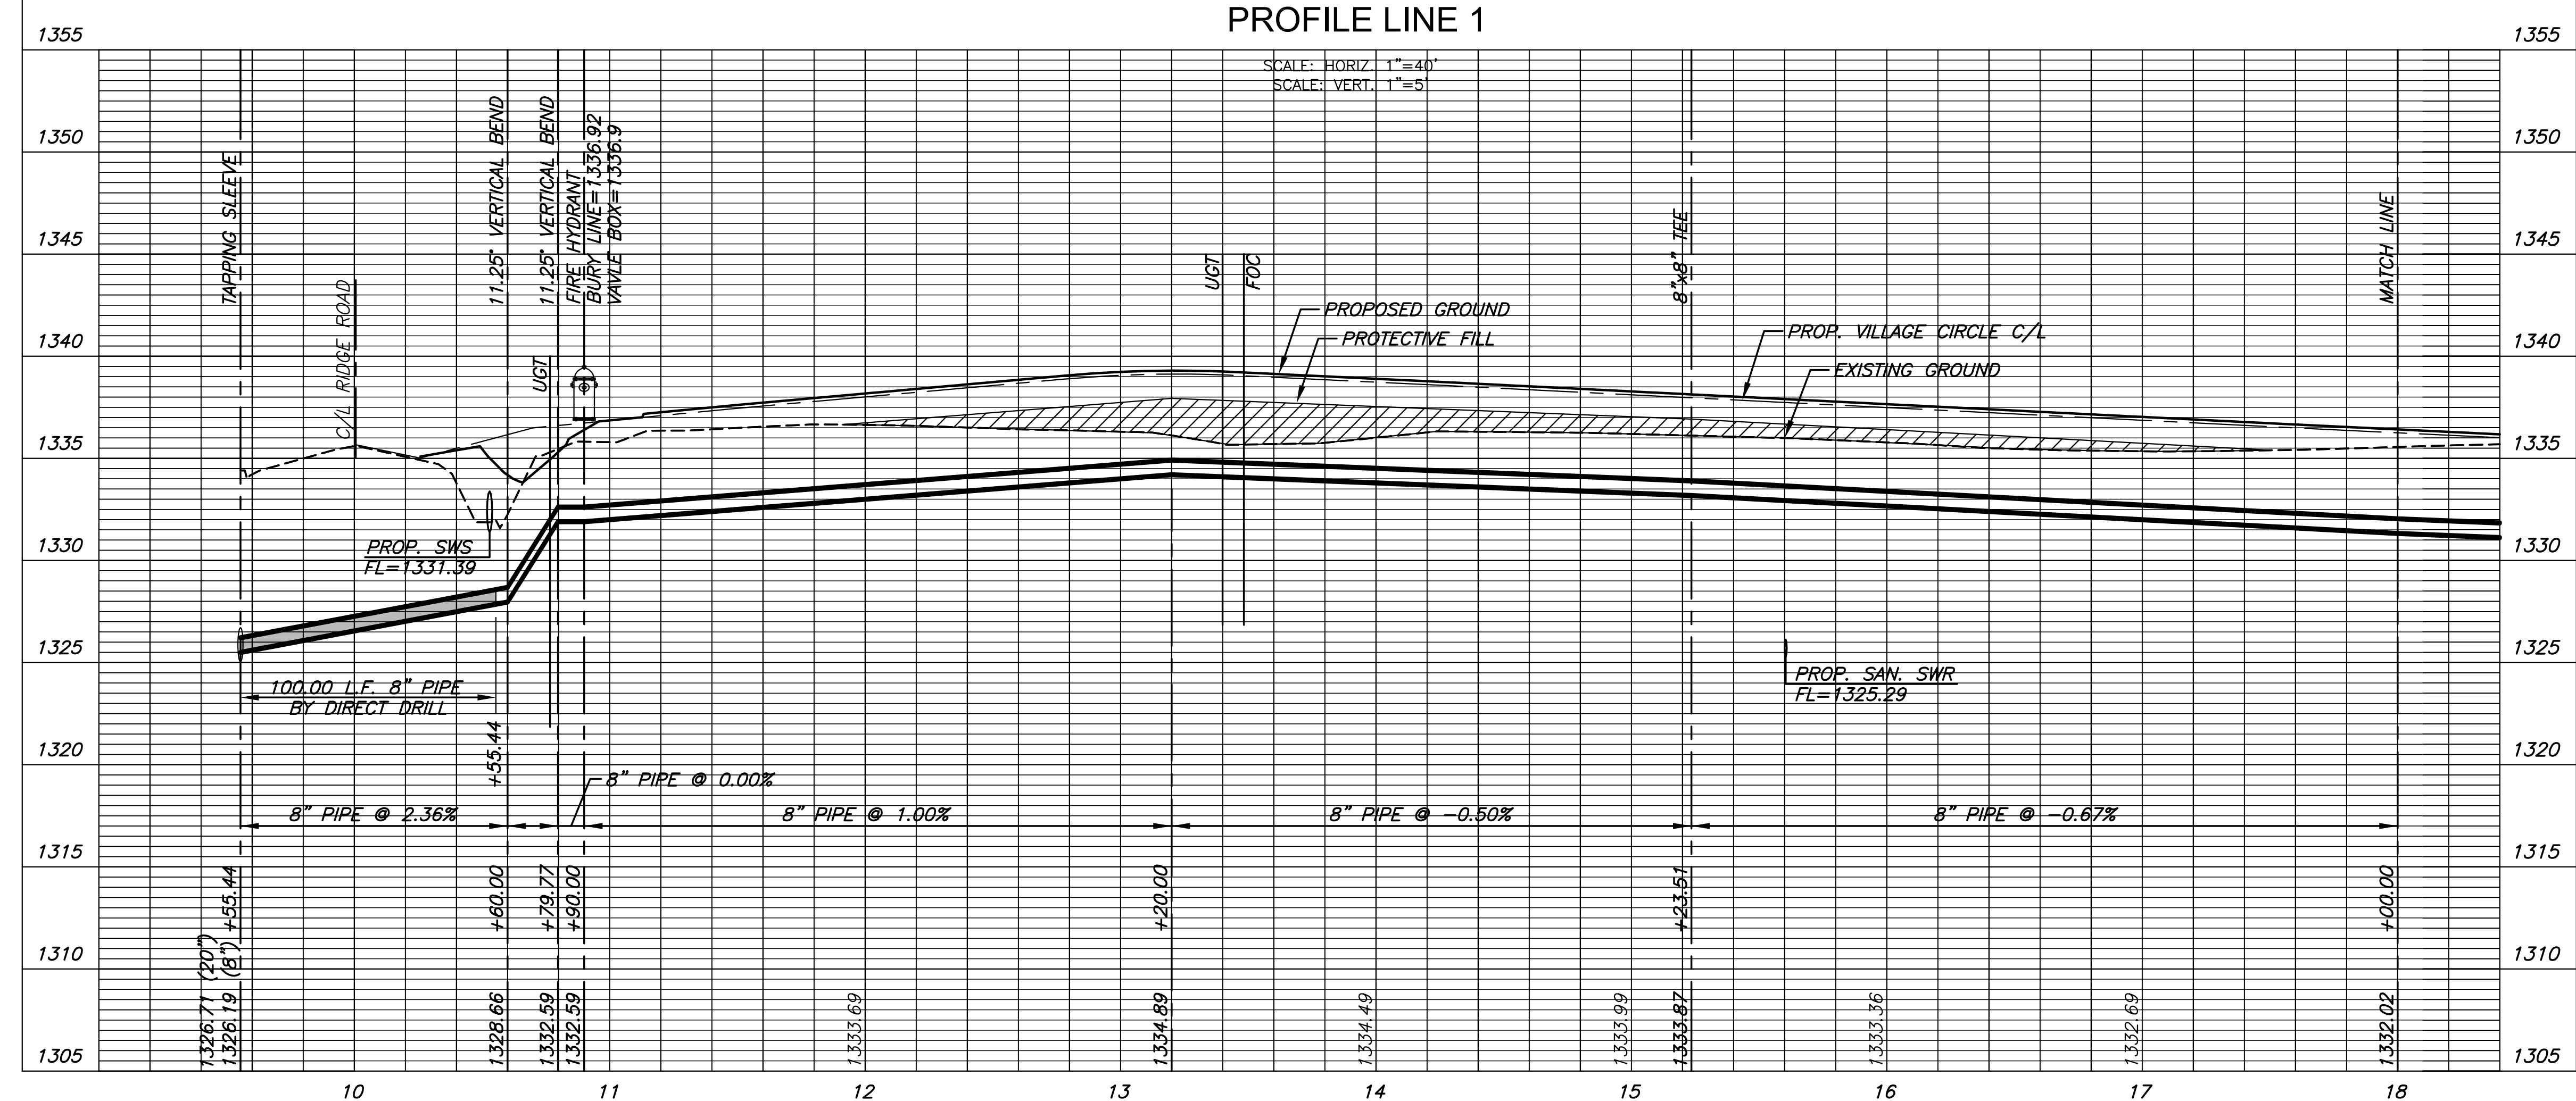

J:\PROJECTS\2014\1401010482_PREMIER_ESTANCIA\5-CIVIL\DWG\TRCOMMERCIAL14482_C1.DWG PLOTTED: Wednesday, October 14, 2015 @ 10:57AM