


©2015 MKEC Engineering
All Rights Reserved
www.mkec.com
These drawings and their contents, including, but not limited to, all concepts, designs, & ideas are the exclusive property of MKEC Engineering (MKEC), and may not be used or reproduced in any way without the express consent of MKEC.


LINE 1		
PROJECT NO.	448-90693	
DATE	OCT. 2015	
SCALE	1" = 40'	
DESIGNED	DRAWN	CHECKED
DFL	JWC	GJA
NO.	REVISION	DATE
SHEET NO.		
3 OF 15		

BEND CHART			
NO.	4" BEND	STA.	ST. STA. OFFSET, RT.
①	22.5'	11+76.51	1+60.47 19.5' RT.
②	22.5'	11+84.46	1+67.61 19.5' RT.
③	22.5'	12+24.46	2+03.60 19.5' RT.
④	22.5'	12+34.72	2+12.82 19.5' RT.
⑤	22.5'	16+28.09	15+76.91 23' RT.
⑥	22.5'	16+38.78	15+88.58 23' RT.
⑦	22.5'	16+58.78	16+10.40 23' RT.
⑧	22.5'	16+69.47	16+22.07 23' RT.


STA. 9+61.87 LINE 1 =
ST. STA. 118+29.69, 40' RT.
1-16"x8" TAPPING SLEEVE & VALVE
TO BE FURNISHED & INSTALLED BY
C.O.W. WATER DEPARTMENT.
(CONTRACTOR TO REIMBURSE C.O.W.)

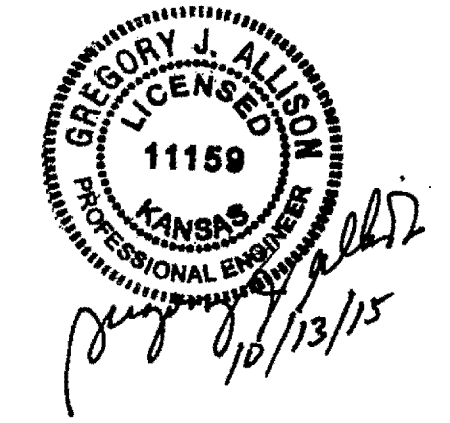

NOTE:
CONTRACTOR TO VERIFY LOCATION
AND ELEVATION OF EXISTING WATER
LINE PRIOR TO CONSTRUCTION.

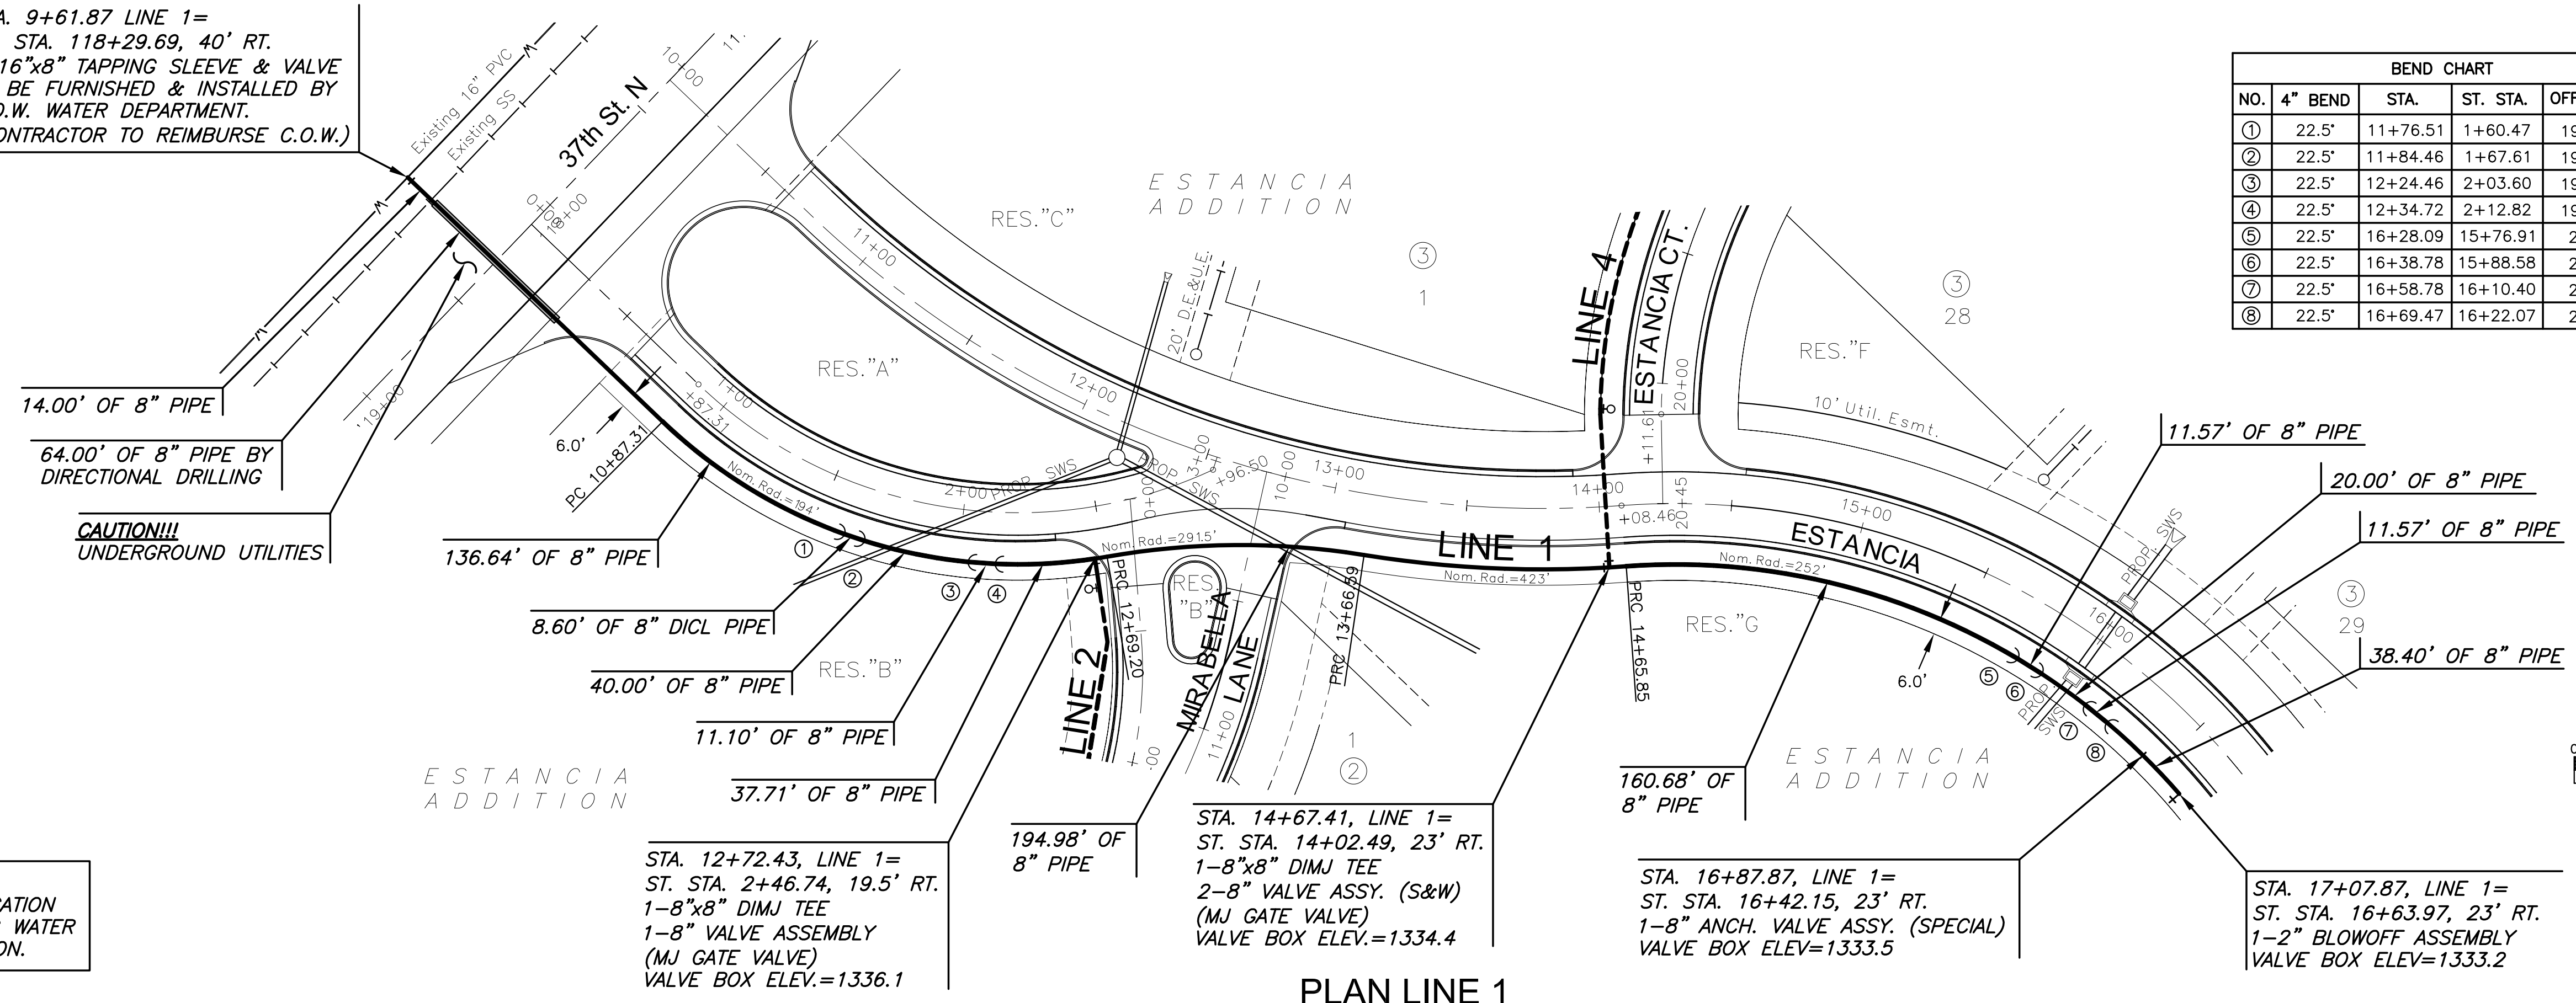

PLAN LINE 1
PROFILE LINE 1

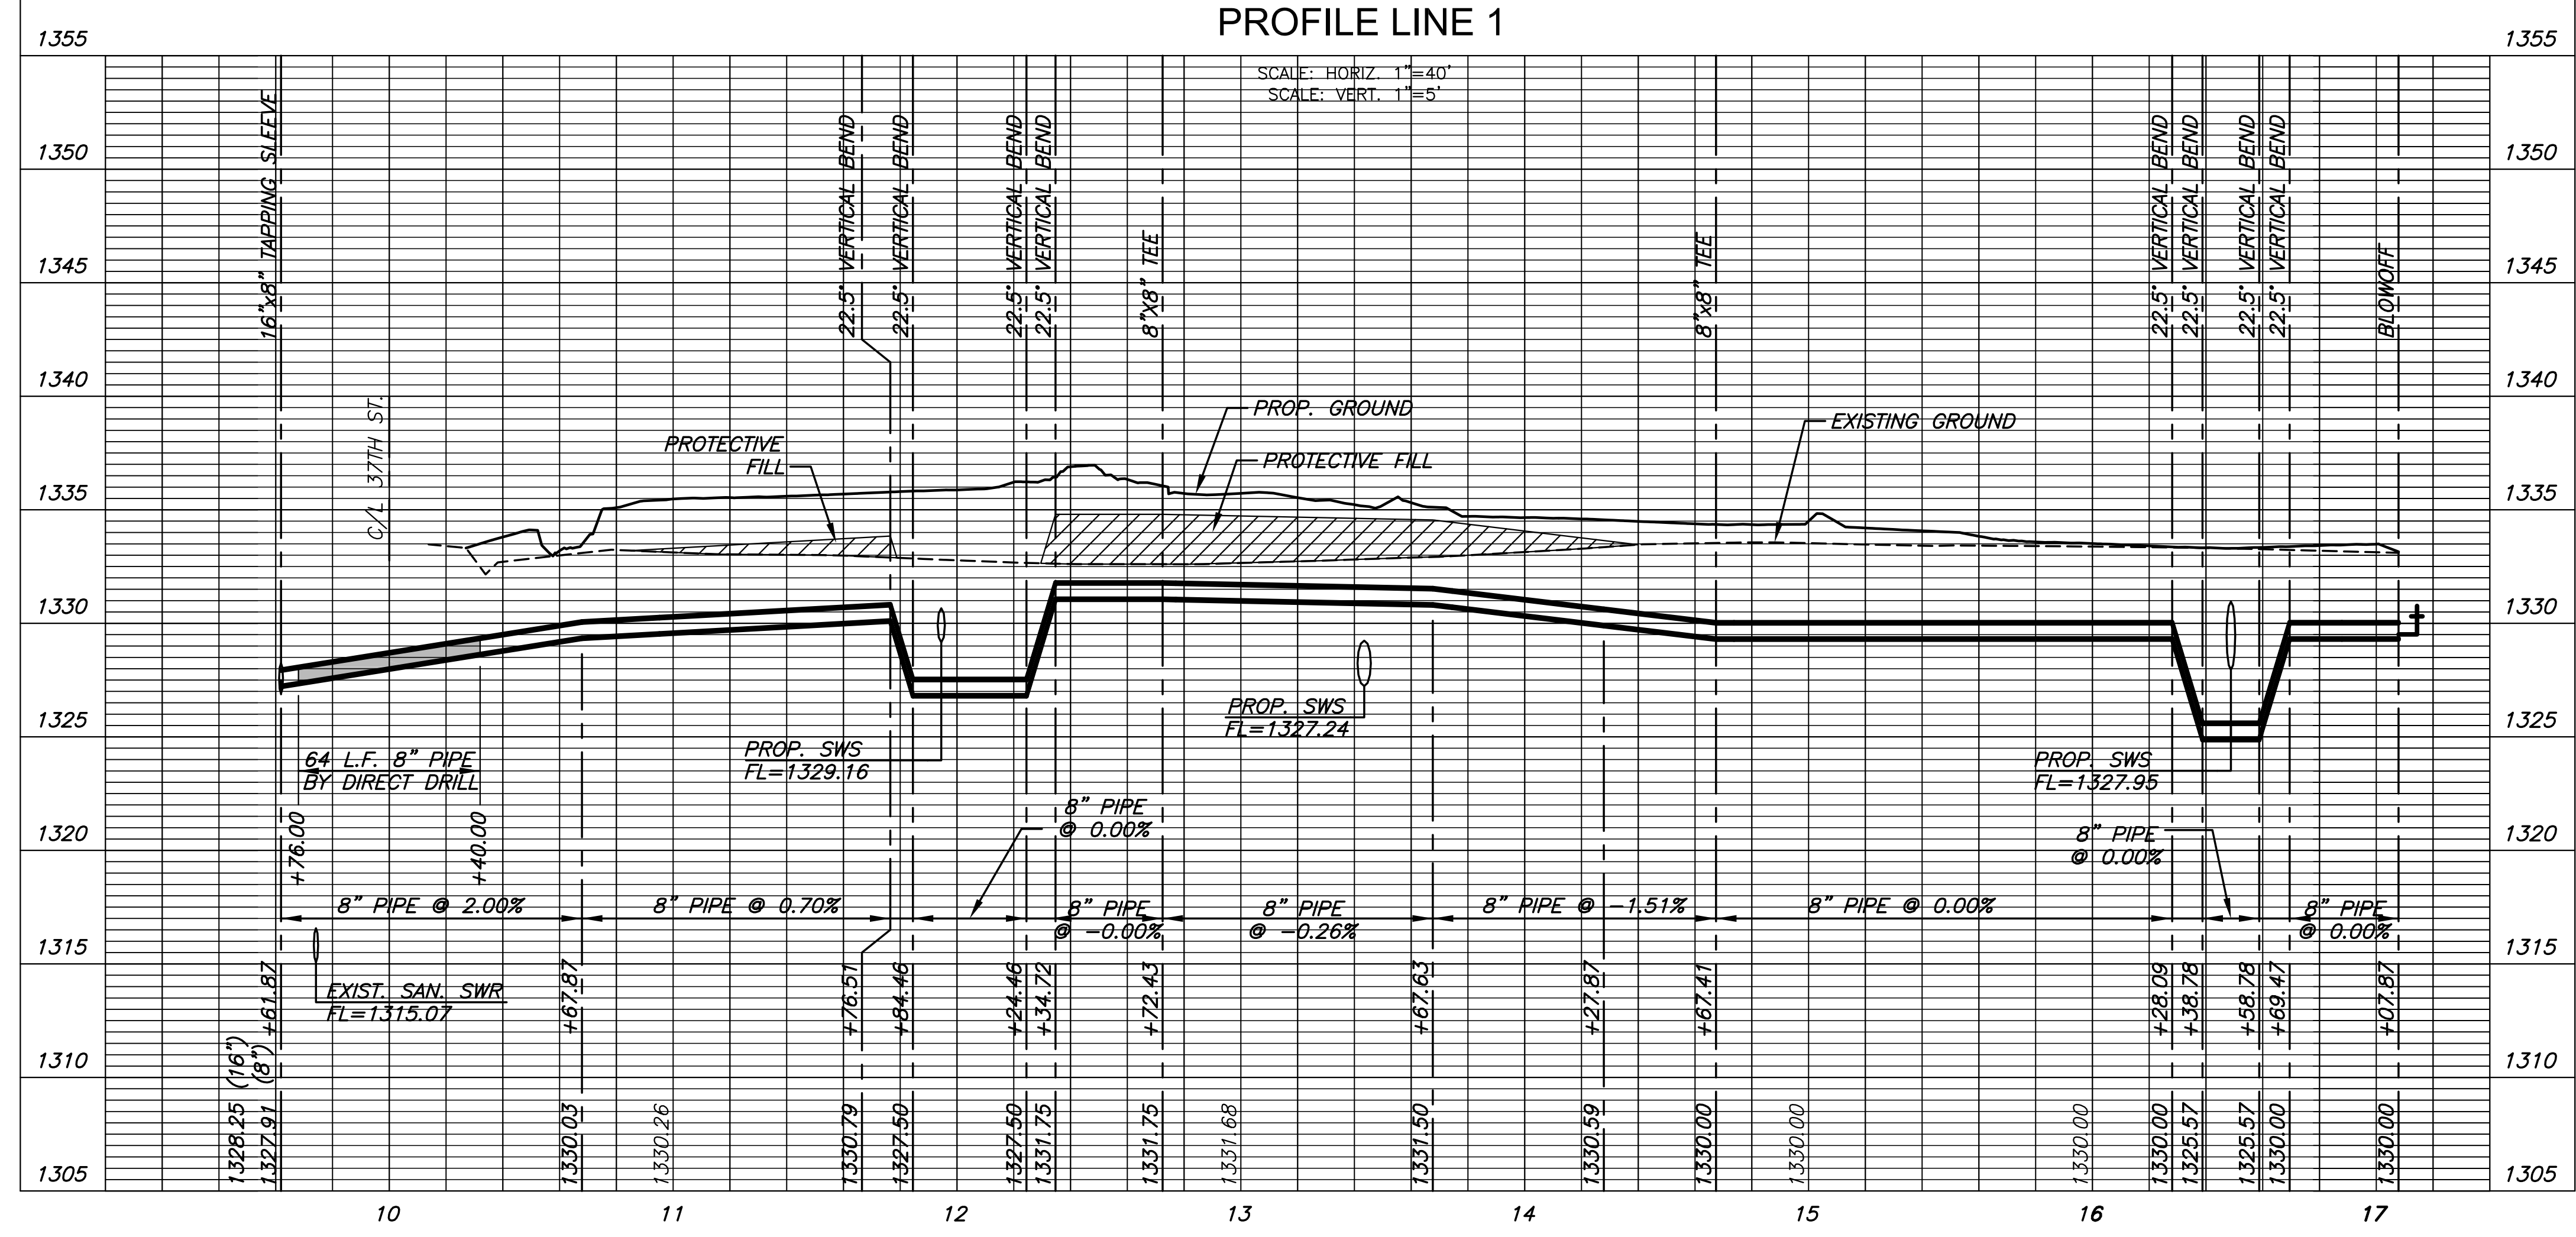

J:\PROJECTS\2015\1401010482_PREMIER_ESTANCIA\DWG\WTR\RESIDENTIAL\4482_RES_C1.DWG
 PLOTTED: Wednesday, October 14, 2015 @ 11:19AM