

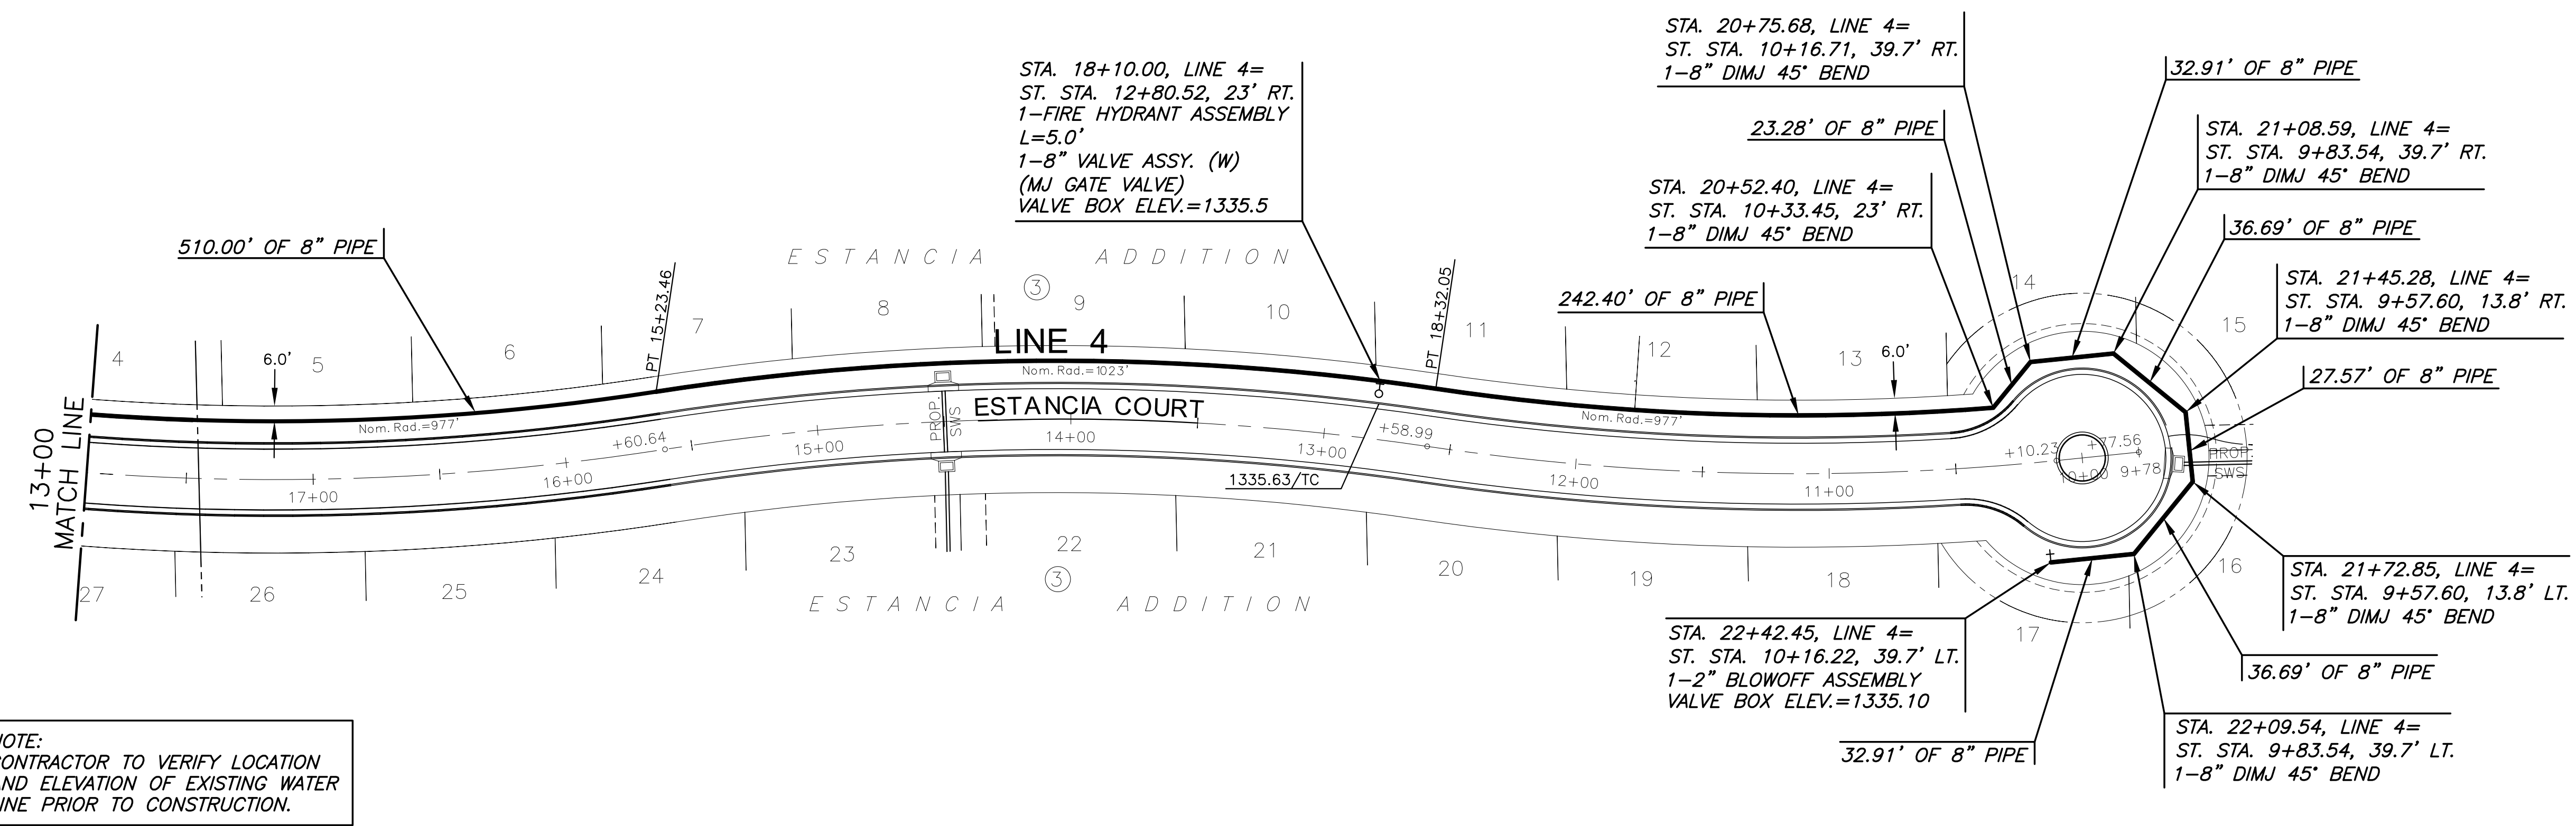


PLOT102: Wednesday, October 14, 2015 @ 11:10AM


J:\PROJECTS\2014\1401010482_PREMIER_ESTANCIA\DWG\CIVIL\CA\DWG\RESIDENTIAL\14482_RES_C4.DWG

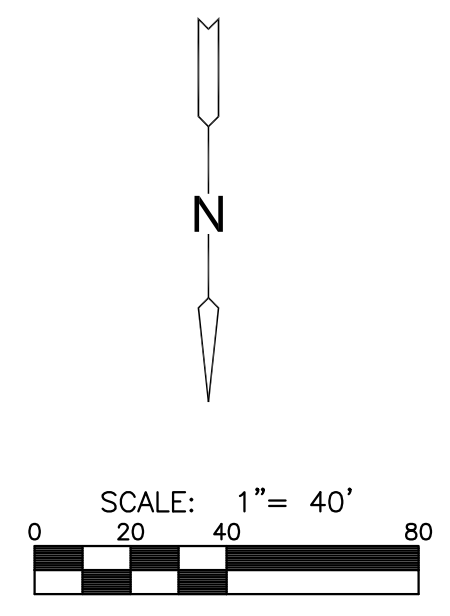

NOTE:
CONTRACTOR TO VERIFY LOCATION
AND ELEVATION OF EXISTING WATER
LINE PRIOR TO CONSTRUCTION.

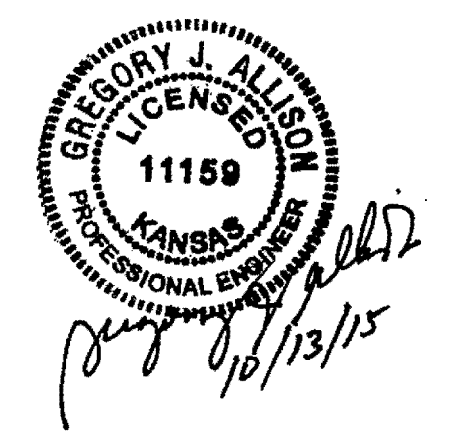

PLAN LINE 4
PROFILE LINE 4

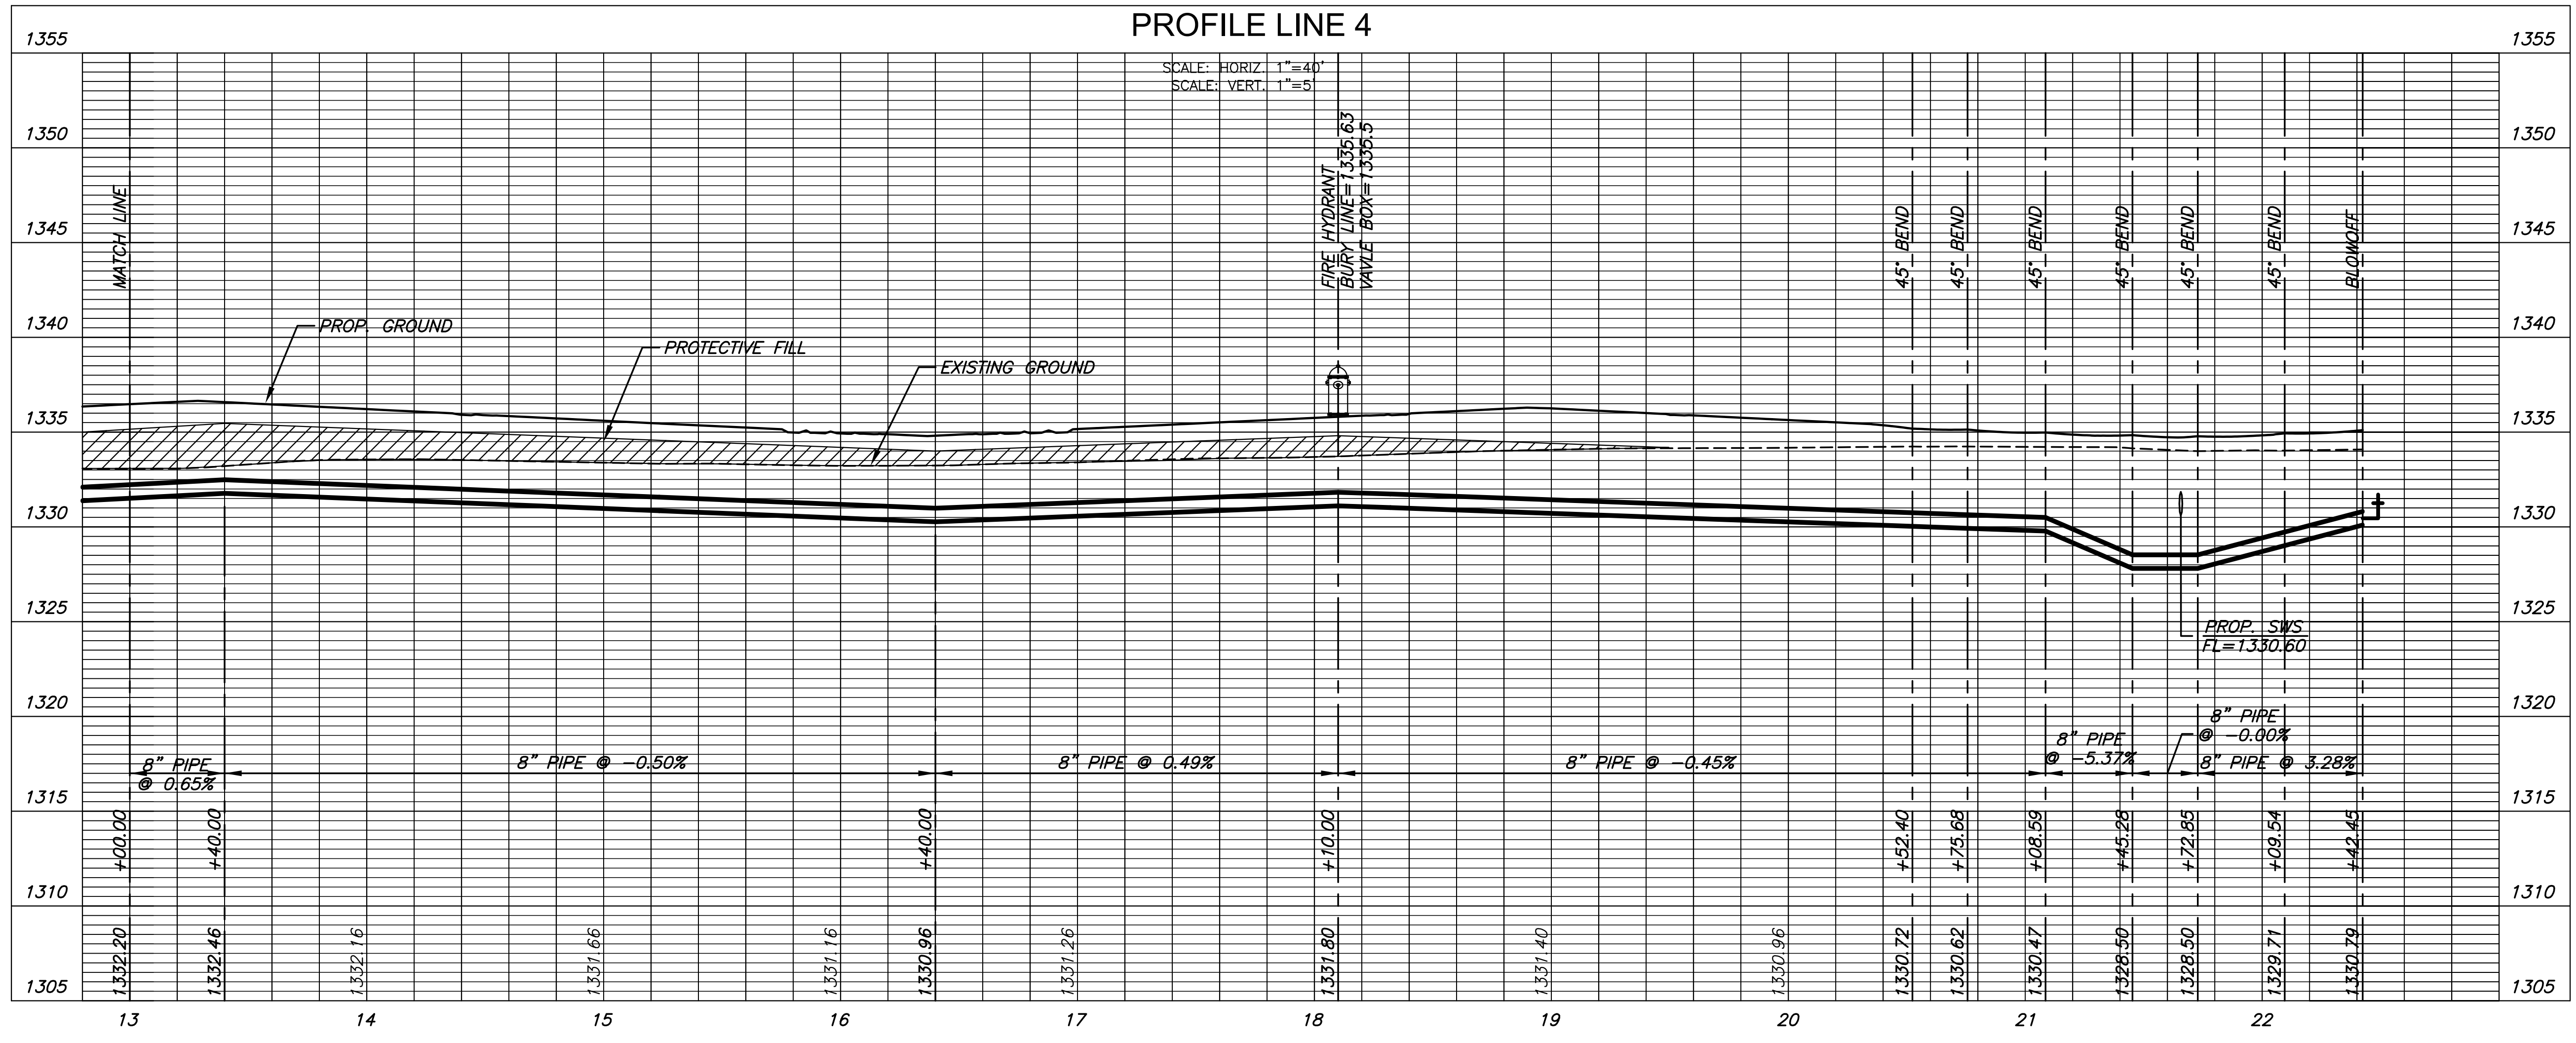

Wichita, KS • 316-684-9600

WATER DISTRIBUTION PLANS FOR
ESTANCIA ADDITION
PHASE 1

©2015
MKEC Engineering
All Rights Reserved
www.mkec.com
These drawings and their contents,
including, but not limited to, all concepts,
designs, & ideas are the exclusive
property of MKEC Engineering (MKEC),
and may not be used or reproduced in any
way without the express consent of MKEC.

LINE 4		
PROJECT NO.	448-90693	
DATE	OCT. 2015	
SCALE	1" = 40'	
DESIGNED	DRAWN	
DFL	JWC	
CHECKED	GJA	
NO.	REVISION	DATE
SHEET NO.		
6 OF 15		