


FHWA REG NO.	STATE	PROJECT NO.	YEAR	SHEET NO.	TOTAL SHEETS
7	KANSAS	87N-0116-01	1999	13	110

- NW 1/4 Sec. 30, T26S, R1E
1. 1/2" Bar
2. PK Nail & Disc in Power Pole. 21.202 m NE
3. PK Nail & Disc in Power Pole. 16.093 m SE
4. PK Nail & Disc in Power Pole. 18.940 m W
5. N=522708.753, E=499391.727

Sta. 2+014.423 Meridian, Construct
Curb Inlet (Type 1), 10.010 m Lt.
L=4.979 m, W=1.930 m
Inlet Top=403.793
Install 900 mm x 66.35 m Storm Swr. (RCP)(N)
See Sht. No. 40, 46, 47

Sta. 2+016.032 Meridian, Install
900 mm x 1.53 m Storm Swr. (RCP)(E)
with Pipe Plug @ 1.00%, 12.297 m Lt.
See Sht. No. 47, 49

Sta. 2+083.820 Meridian, Construct
Curb Inlet (Type 1), 10.010 m Lt.
L=1.930 m, W=1.930 m
Inlet Top=404.066
Install 750 mm x 114.20 m Storm Swr. (RCP)(N)
See Sht. No. 30, 38, 46, 47

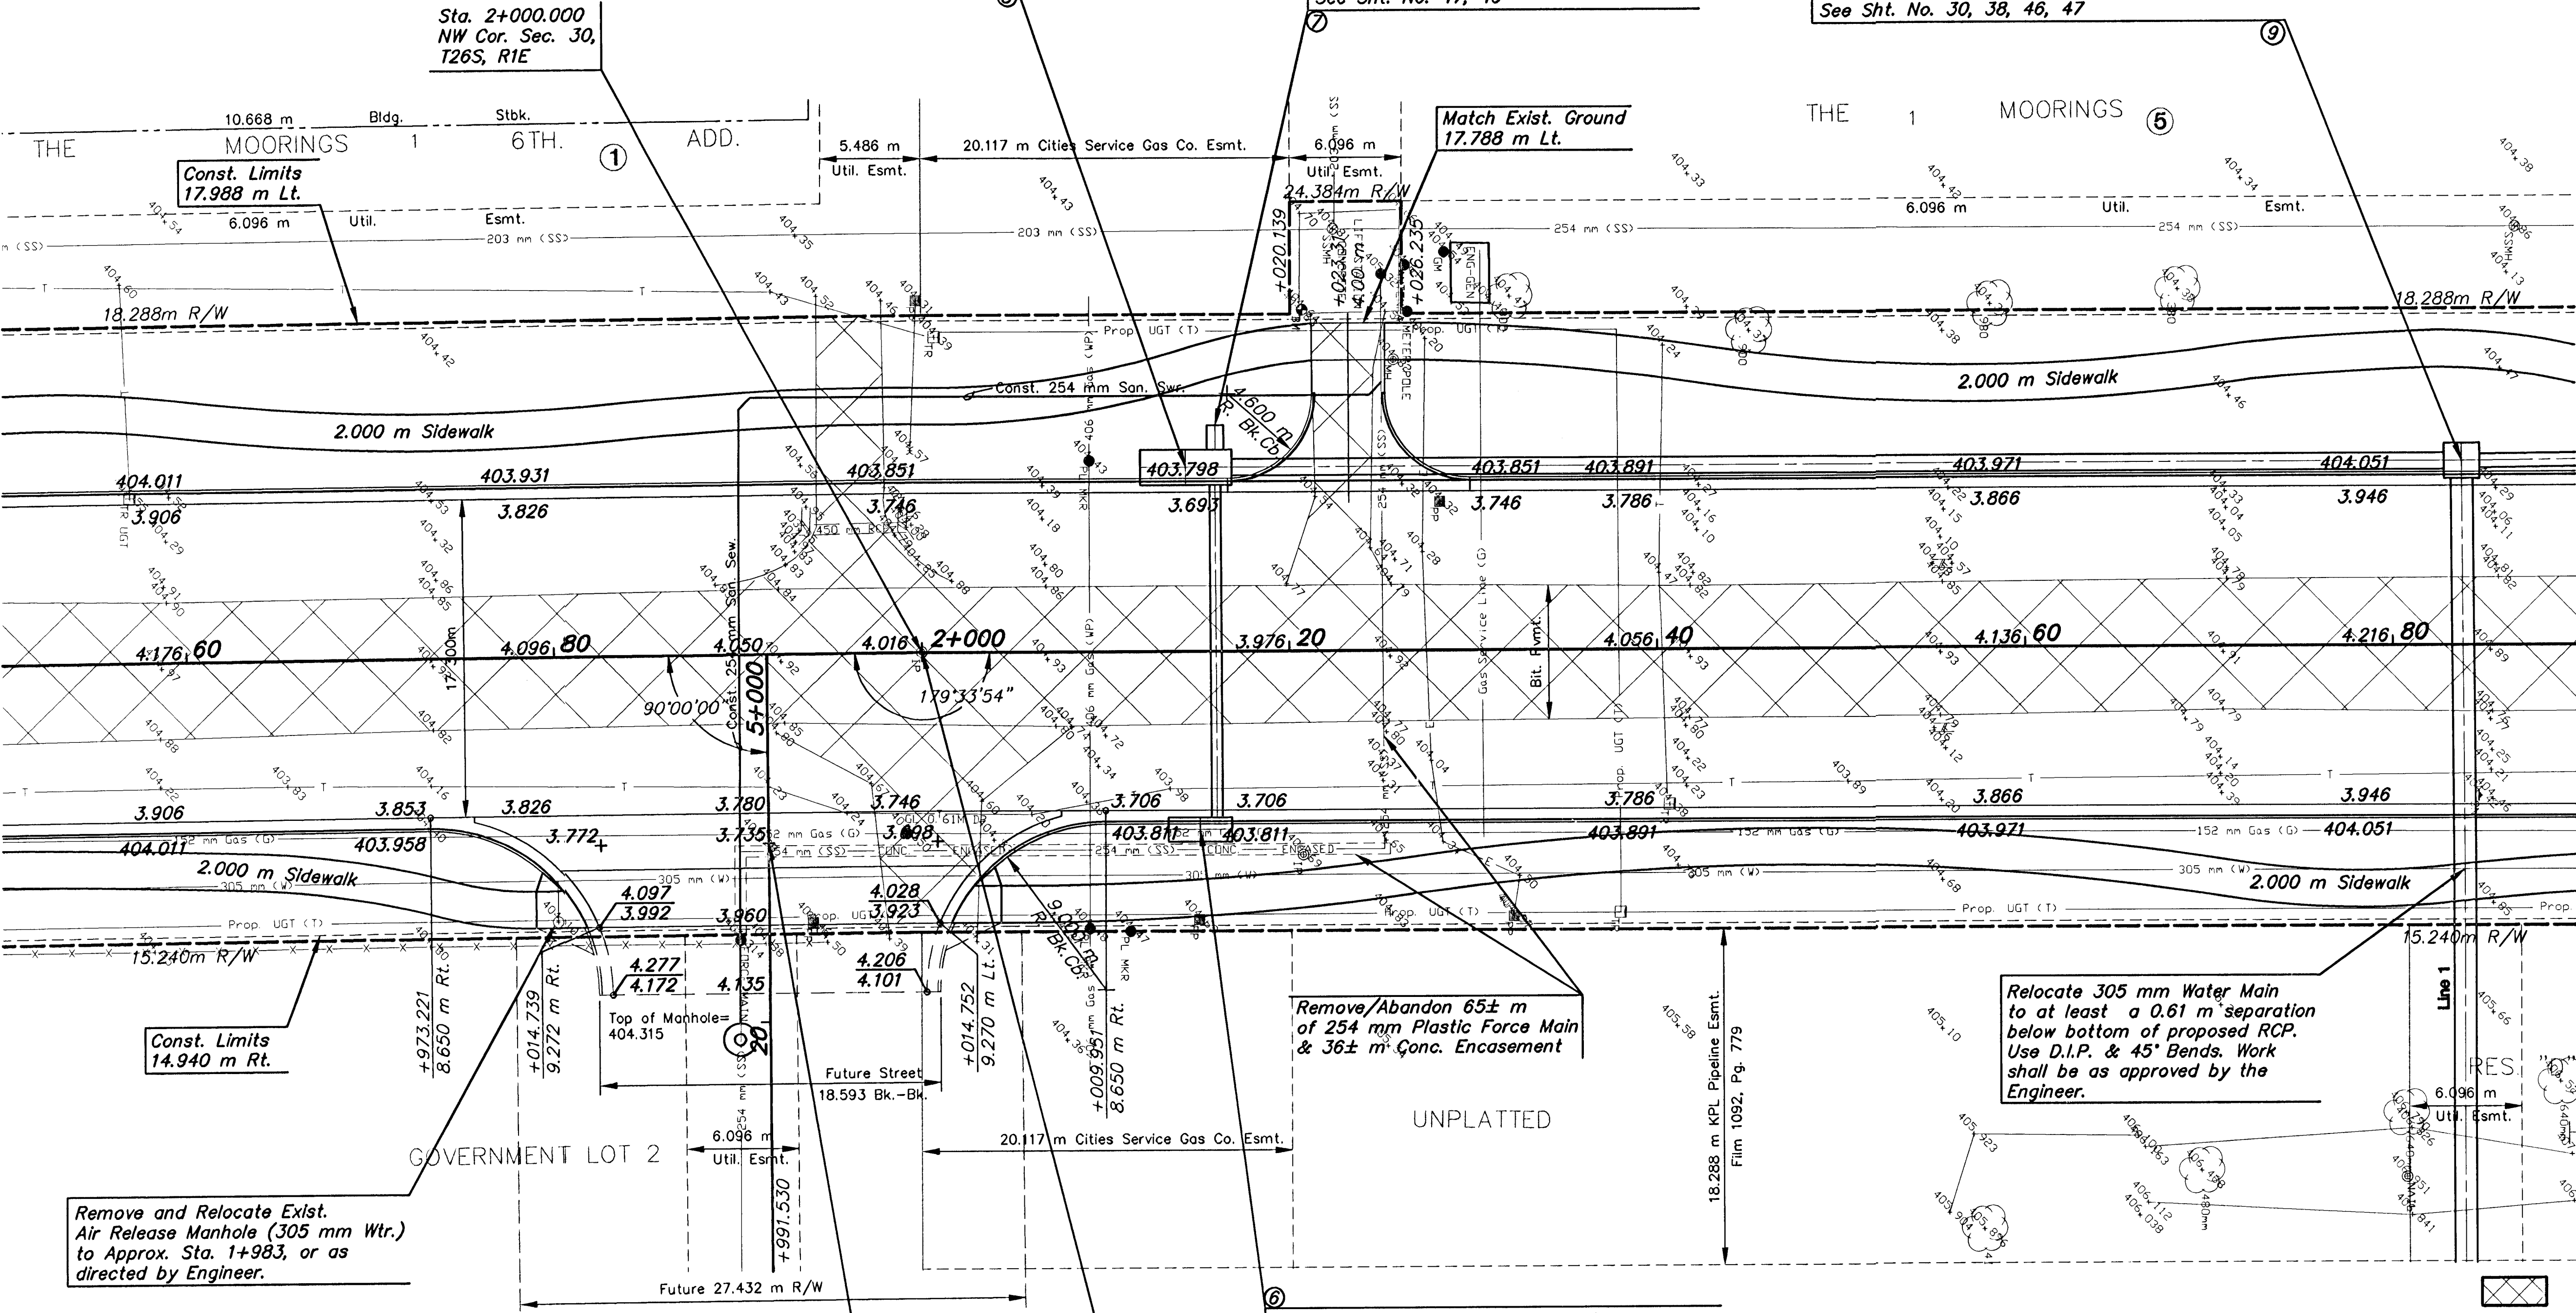

Remove and Relocate Exst.
Air Release Manhole (305 mm Wtr.)
to Approx. Sta. 1+983, or as
directed by Engineer.

Remove/Abandon 65± m
of 254 mm Plastic Force Main
& 36± m Conc. Encasement

Relocate 305 mm Water Main
to at least a 0.61 m separation
below bottom of proposed RCP.
Use D.I.P. & 45° Bends. Work
shall be as approved by the
Engineer.

HARBOR ISLE
ADD.

Legend
Pavement, Median, Driveway
and/or Sidewalk Removal

- UTILITY OWNERS**
CATV - Multimedia Cablevision (316)262-4270
G - Kansas Gas Service (316)832-3168
E - KGE (316)261-6944
WP - Williams Pipeline (316)524-4390
SS - City of Wichita Water & Sewer Dept. (316)268-4908
SWS - City of Wichita Water & Sewer Dept. (316)268-4908
T - Southwestern Bell Telephone Co. 1-800-734-7590
W - City of Wichita Water & Sewer Dept. (316)268-4908

2	8/99	VALLEY GUTTER FOR FUTURE STREET	WNJ	DCH
1	7/99	PAVEMENT WIDENING	WNJ	DCH
NO.	DATE	REVISIONS	BY	APP'D
KANSAS DEPARTMENT OF TRANSPORTATION				
MERIDIAN AVE. STA. 1+950 TO STA. 2+090				
PROJ. NO. 87N-0116-01 SEDGWICK COUNTY				
MID-KANSAS ENGINEERING CONSULTANTS, INC. WICHITA, KANSAS				
DESIGNED BY:	GJA	CHECKED BY:	GJA	
DRAWN BY:	WNJ	DATE:	DEC. 1998	SHEET 13 OF 110

BM #3 "Q" cut on SE cor. conc. base
around Lift Station. Sta. 2+020.80
18.51 m Lt. Elev.=404.644

Sta. 1+991.530 Meridian
Const. Conc. Pavement 200 mm
Uniform (AE)
See Sht. No. 34

Sta. 2+000.000 Install
Survey Monument
See Sht. 49

Sta. 2+015.090 Meridian, Construct
Curb Inlet (Type 1), 9.706 m Rt.
L=3.454 m, W=1.321 m
Inlet Top=403.791
Install 600 mm x 18.50 m Storm Swr. (RCP)(W)
See Sht. No. 39, 46, 47

DATE	
BY	
REFERENCES NOTED	
REFERENCES CHECKED	