


FHWA REG NO.	STATE	PROJECT NO.	YEAR	SHEET NO.	TOTAL SHEETS
7	KANSAS	87N-0116-01	1999	14	110

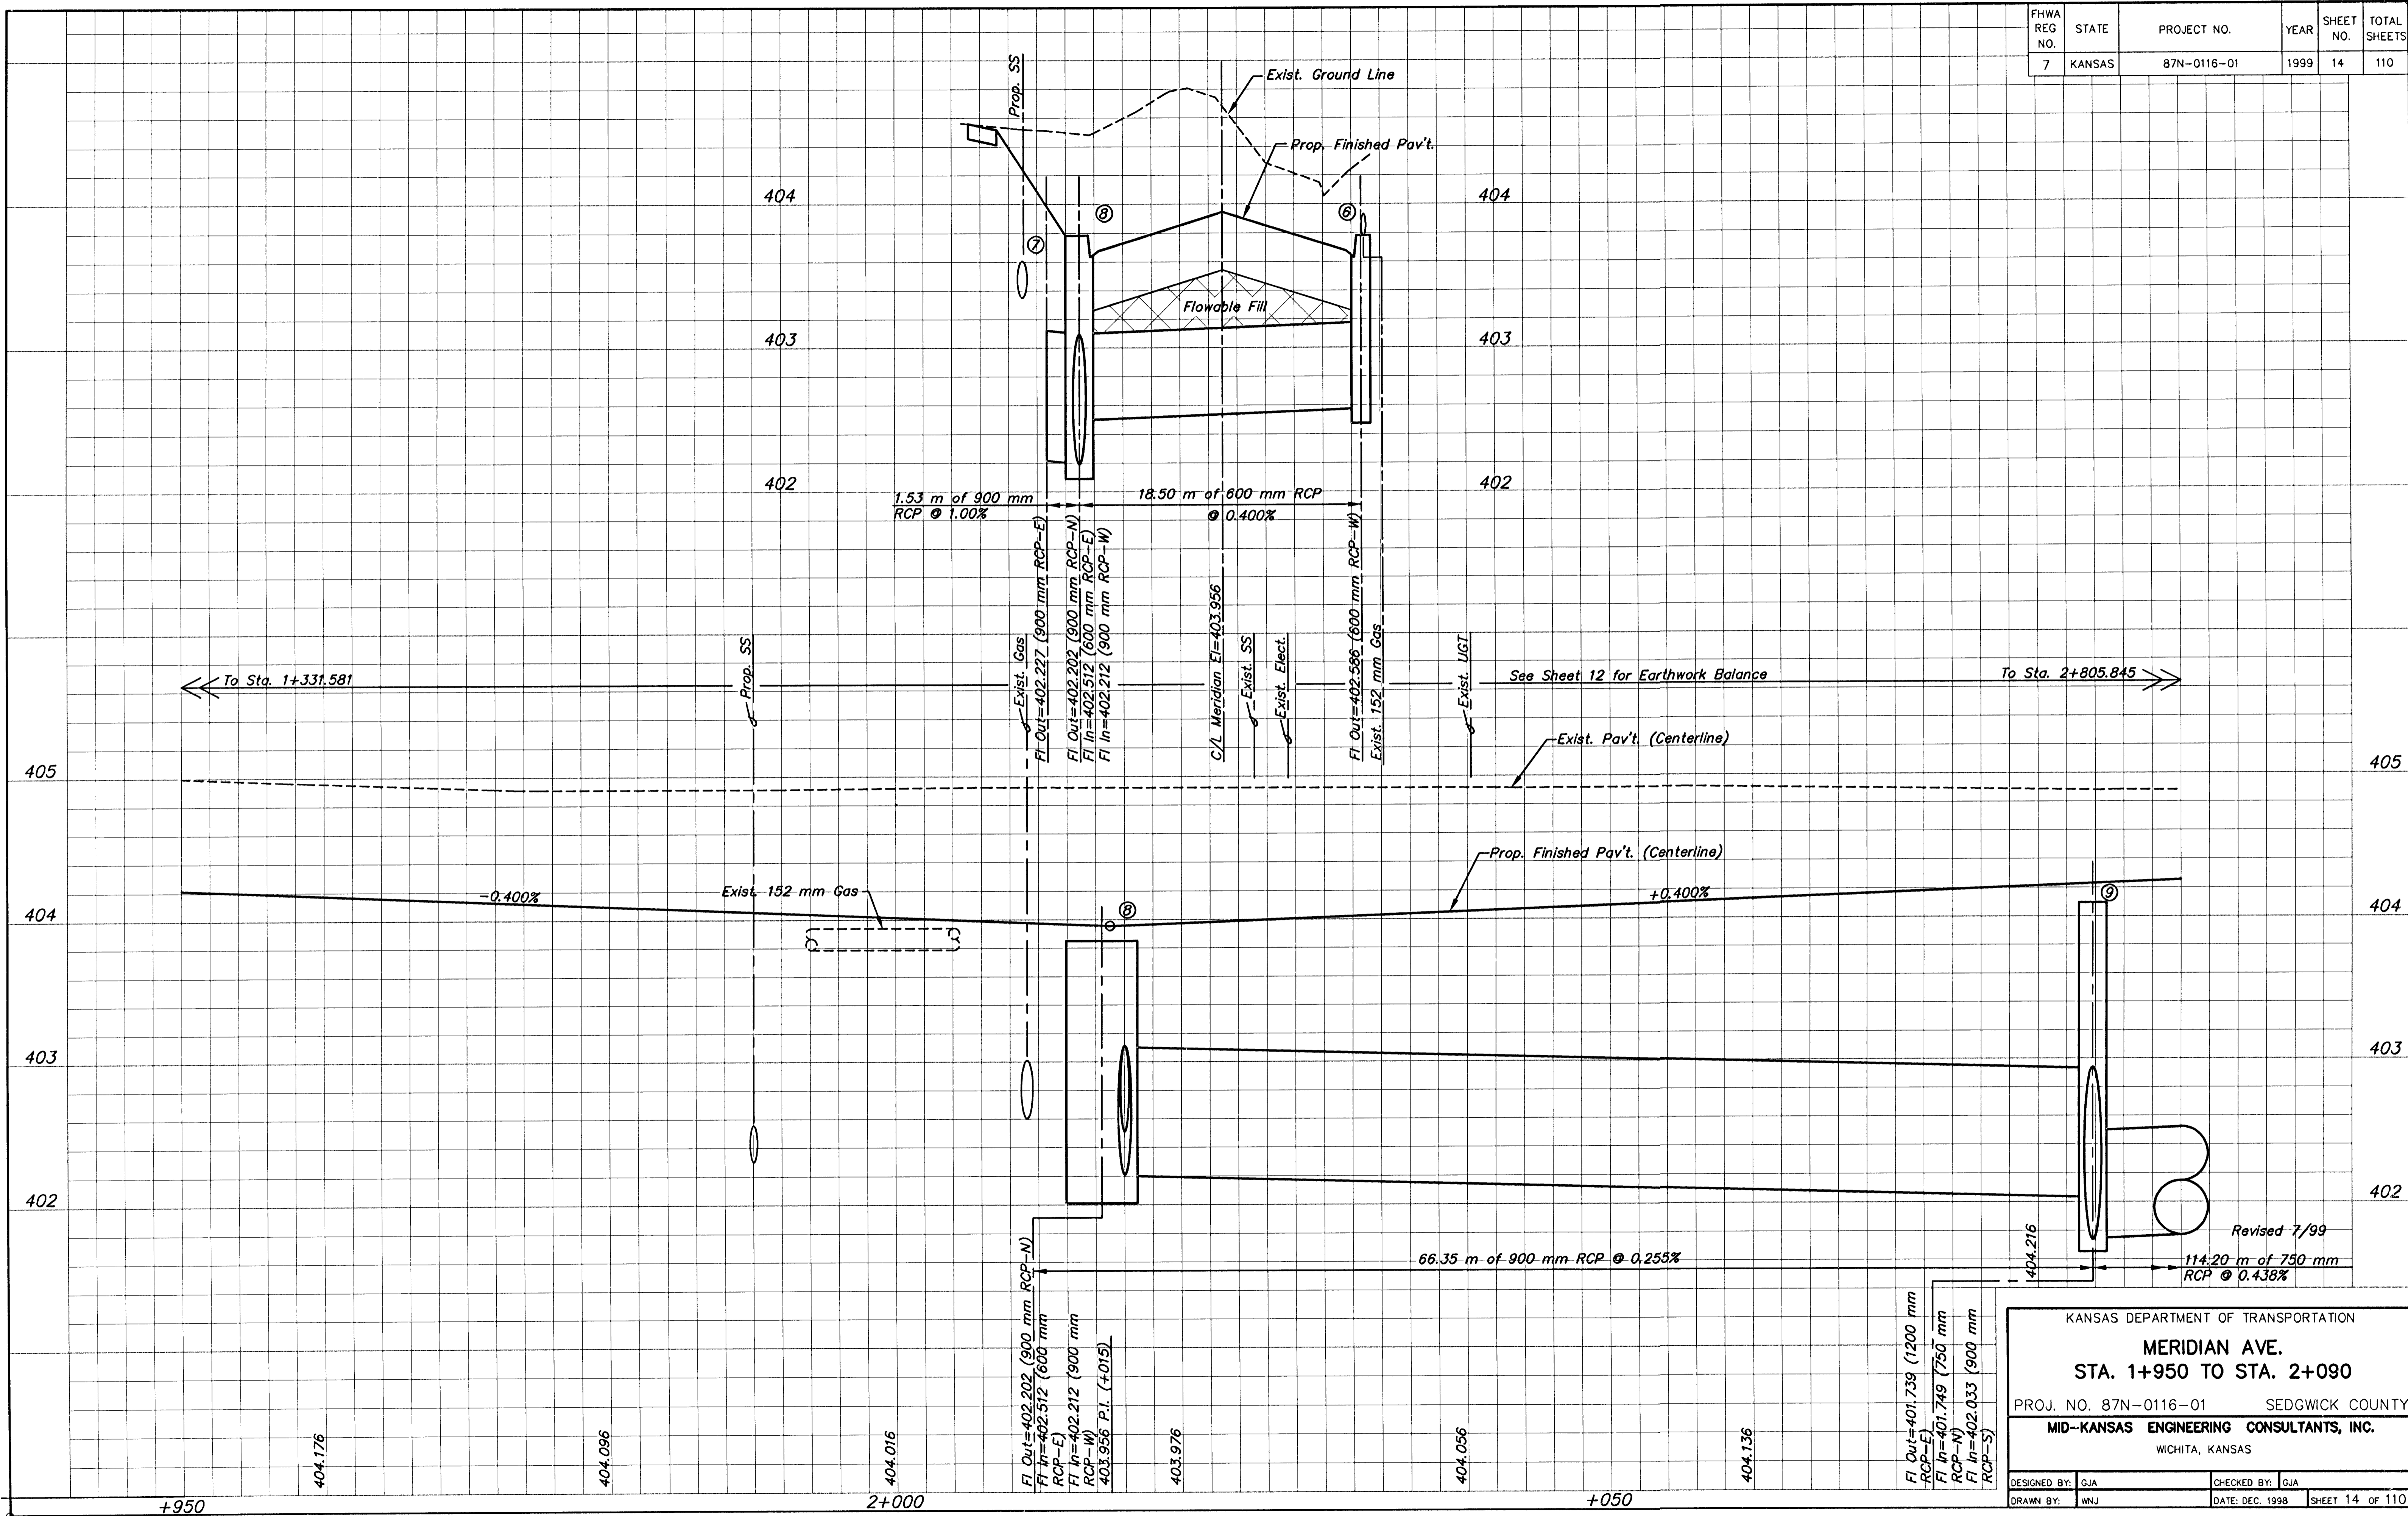

KANSAS DEPARTMENT OF TRANSPORTATION
MERIDIAN AVE.
 STA. 1+950 TO STA. 2+090

PROJ. NO. 87N-0116-01 SEDGWICK COUNTY
MID-KANSAS ENGINEERING CONSULTANTS, INC.
 WICHITA, KANSAS

DESIGNED BY: GJA	CHECKED BY: GJA
DRAWN BY: WJW	DATE: DEC. 1998

SHEET 14 OF 110

K:\CIVIL\97042\REV\VISION\PROF\7043R6.DWG Mon Aug 02 11:33:36 1999