


FHWA REG. NO.	STATE	PROJECT NO.	YEAR	SHEET NO.	TOTAL SHEETS
7	KANSAS	87N-0116-01	1999	18	110

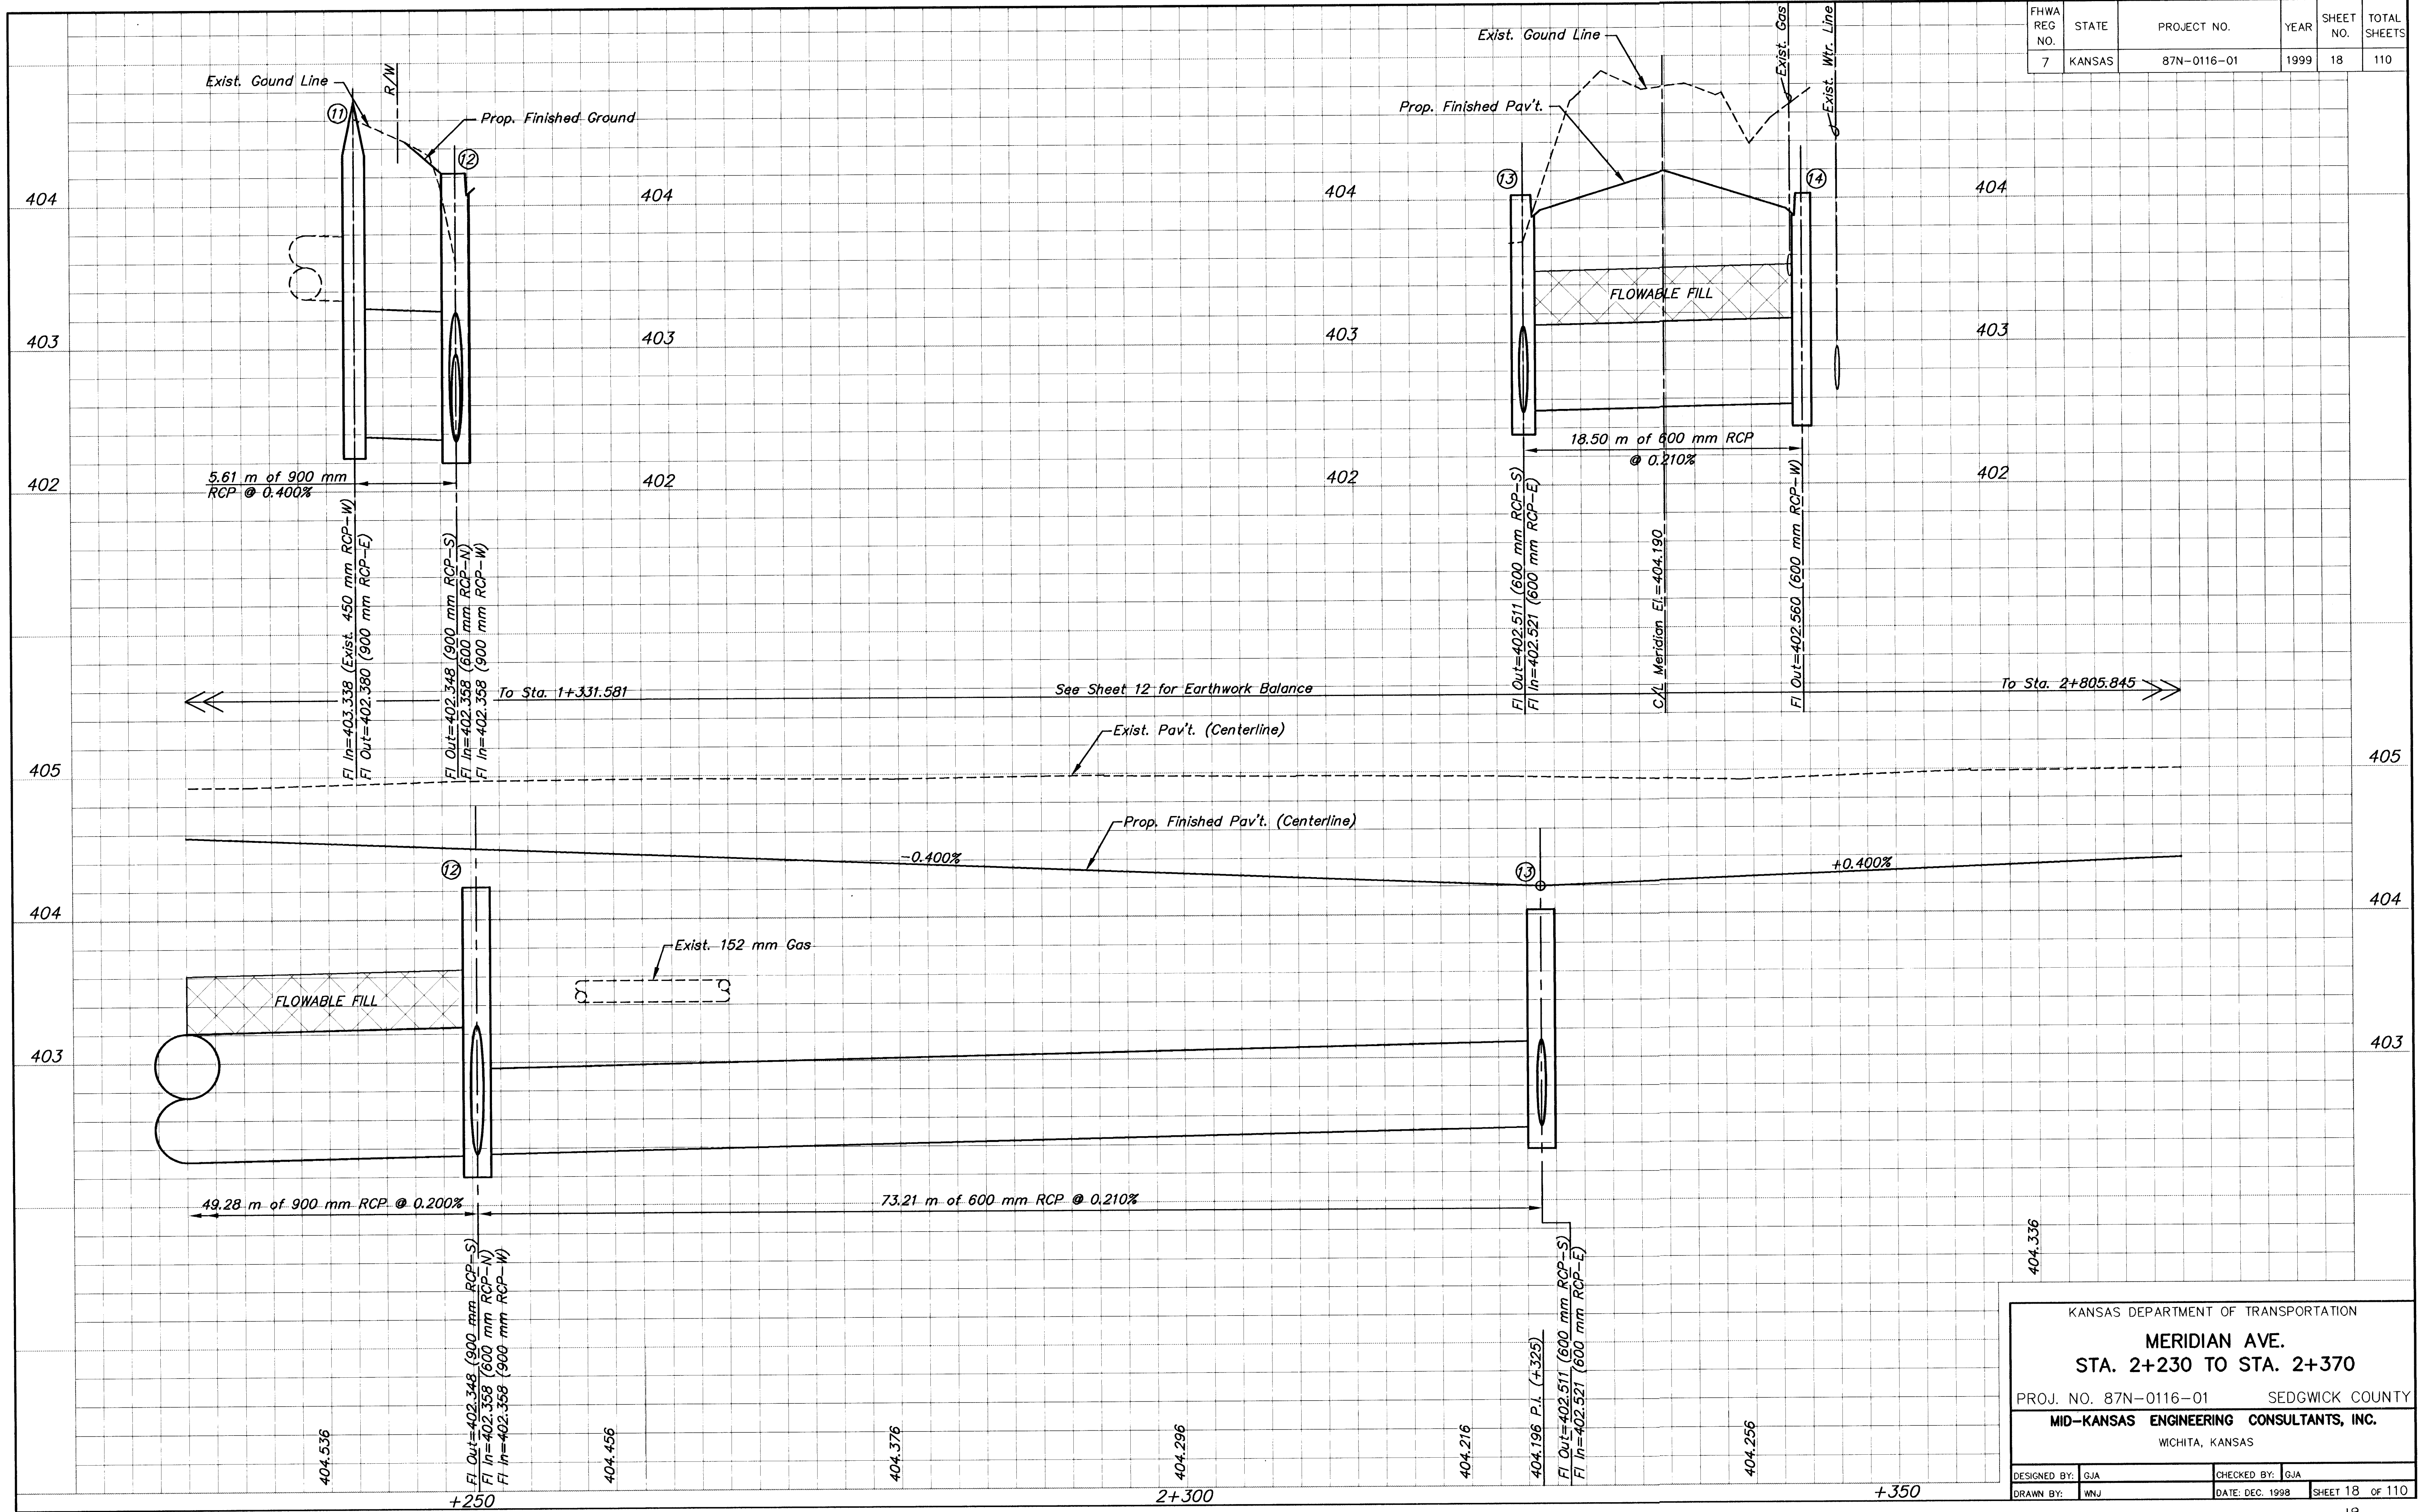

KANSAS DEPARTMENT OF TRANSPORTATION  
**MERIDIAN AVE.**  
**STA. 2+230 TO STA. 2+370**

PROJ. NO. 87N-0116-01 SEDGWICK COUNTY  
**MID-KANSAS ENGINEERING CONSULTANTS, INC.**  
 WICHITA, KANSAS

DESIGNED BY: GJA	CHECKED BY: GJA
DRAWN BY: WNJ	DATE: DEC. 1998

SHEET 18 OF 110

K:\CIVIL\197043\PROF\7043PRB.DWG Tue Jan 05 16:17:43 1999