


FHWA REG NO.	STATE	PROJECT NO.	YEAR	SHEET NO.	TOTAL SHEETS
7	KANSAS	87N-0116-01	1999	20	110

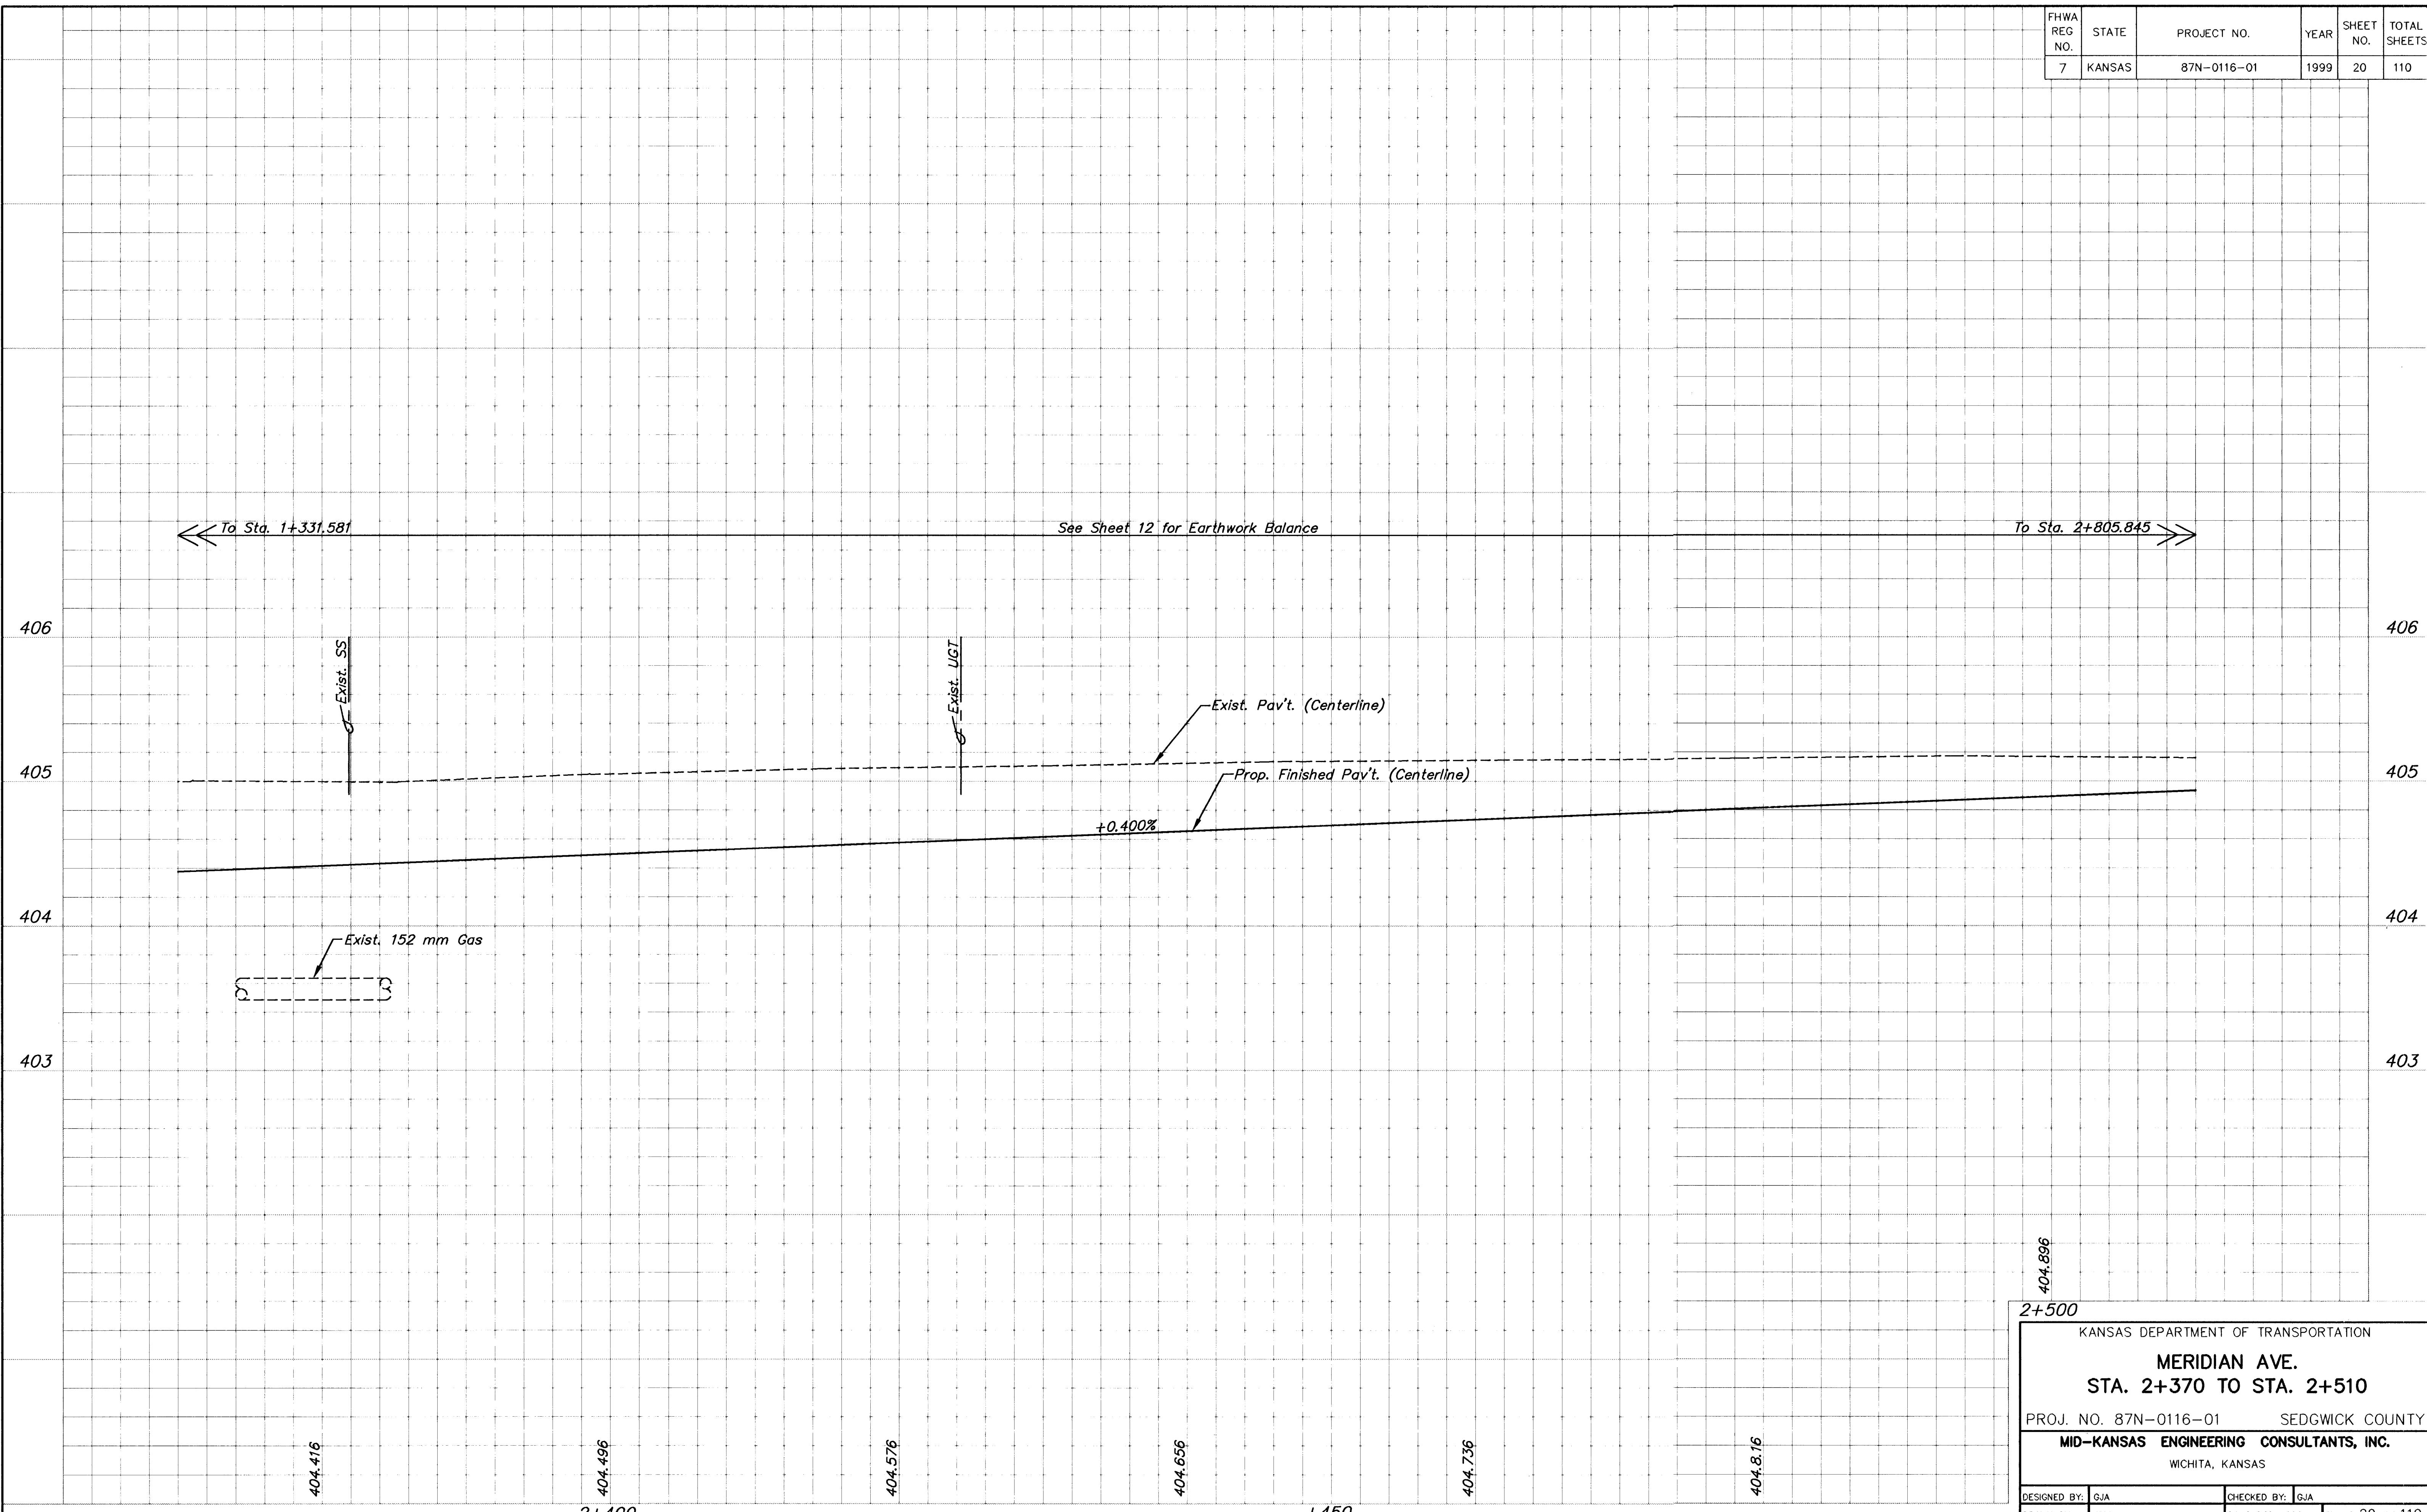

KANSAS DEPARTMENT OF TRANSPORTATION
MERIDIAN AVE.
STA. 2+370 TO STA. 2+510
 PROJ. NO. 87N-0116-01 SEDGWICK COUNTY
MID-KANSAS ENGINEERING CONSULTANTS, INC.
 WICHITA, KANSAS

DESIGNED BY: GJA	CHECKED BY: GJA
DRAWN BY: WNU	DATE: DEC. 1998 SHEET 20 OF 110

K:\CIVIL\97043\PROF\7043P99.DWG Tue Jan 05 16:17:58 1999