
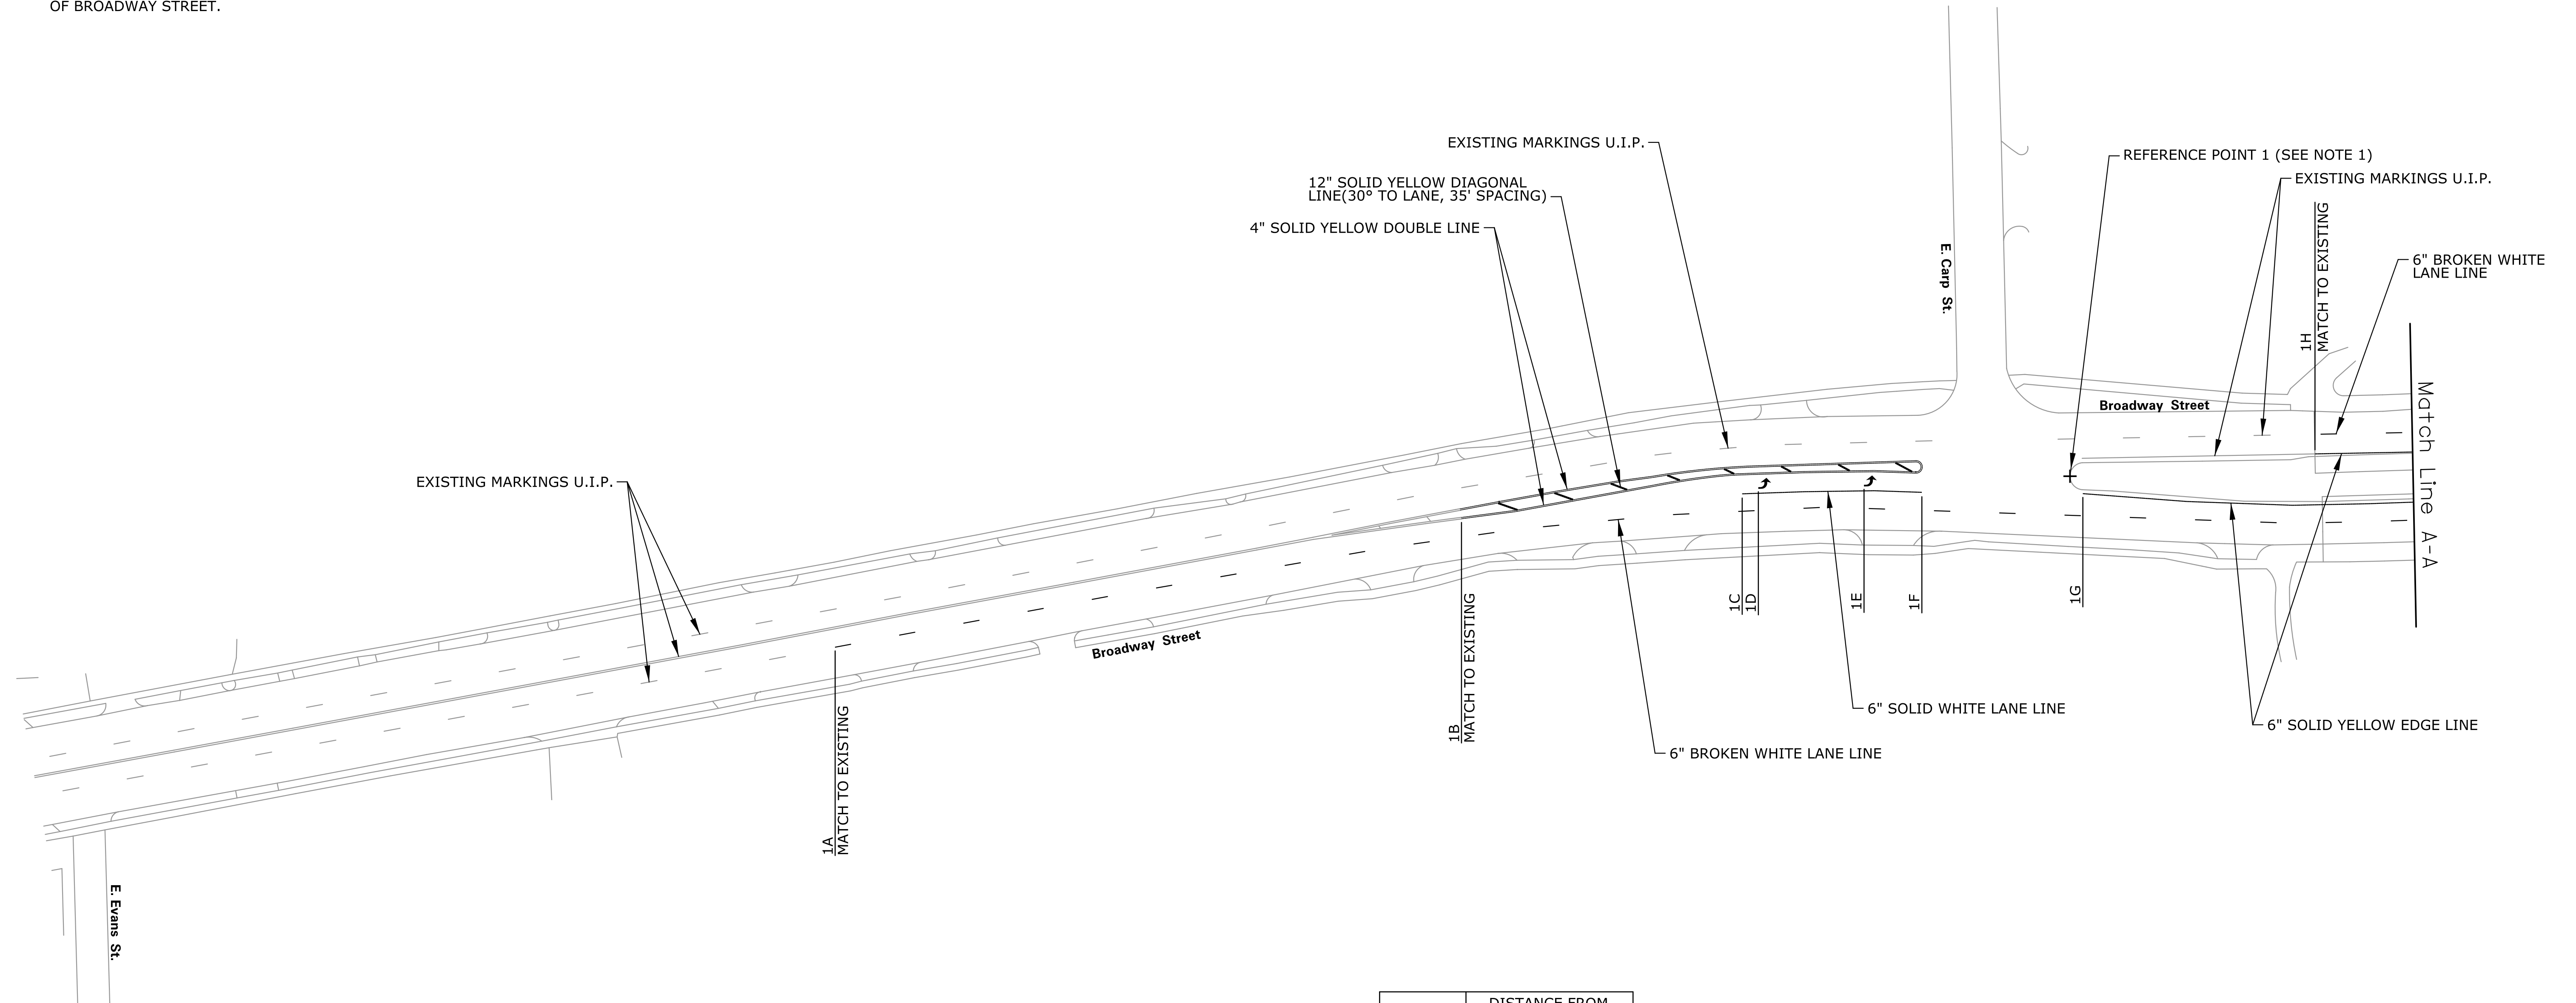


FHWA REGION NO.	STATE	PROJECT NO.	YEAR	SHEET NO.	TOTAL SHEETS
7	KANSAS	472-85210	2015	15	28

NOTE:

1. REFERENCE POINT 1 IS LOCATED AT THE MEDIAN NOSE JUST SOUTH OF THE BRIDGES OVER THE ARKANSAS RIVER. THE DISTANCES FROM REFERENCE POINT 1 SHOWN IN THE TABLE BELOW ARE MEASURED ALONG THE CURVATURE OF BROADWAY STREET.

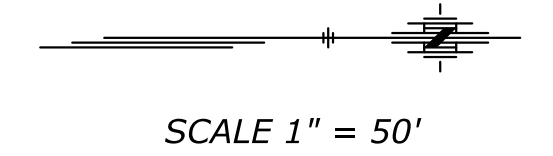

LOCATION	DISTANCE FROM REFERENCE POINT 1
1A	766' SOUTH
1B	374' SOUTH
1C	201' SOUTH
1D	191' SOUTH
1E	126' SOUTH
1F	91' SOUTH
1G	8' NORTH
1H	150' NORTH

Plotted By: AJDINKEL
 Plot Location:
 File: c:\trainsystems\pw_data\trainsyscorp\pw\ajdinkel\0192414PM-101.dgn
 Plot Date: 10/5/2015

3				
2				
1				
NO.	DATE	REVISIONS	BY	APP'D
CITY OF WICHITA BR. NO. 53040087000AR30 STA. 236+89.80 PAVEMENT MARKING REHABILITATION OF THE JOHN MACK BRIDGE OVER THE KANSAS RIVER				
SHEET NO.	OF	SCALE	APP'D	
DESIGNED		DETAILED	QUANTITIES	CADD
DESIGN CK.		DETAIL CK.	QUAN.CK.	CADD CK.