



FHWA REGION NO.	STATE	PROJECT NO.	YEAR	SHEET NO.	TOTAL SHEETS
7	KANSAS	472-85210	2015	16	28

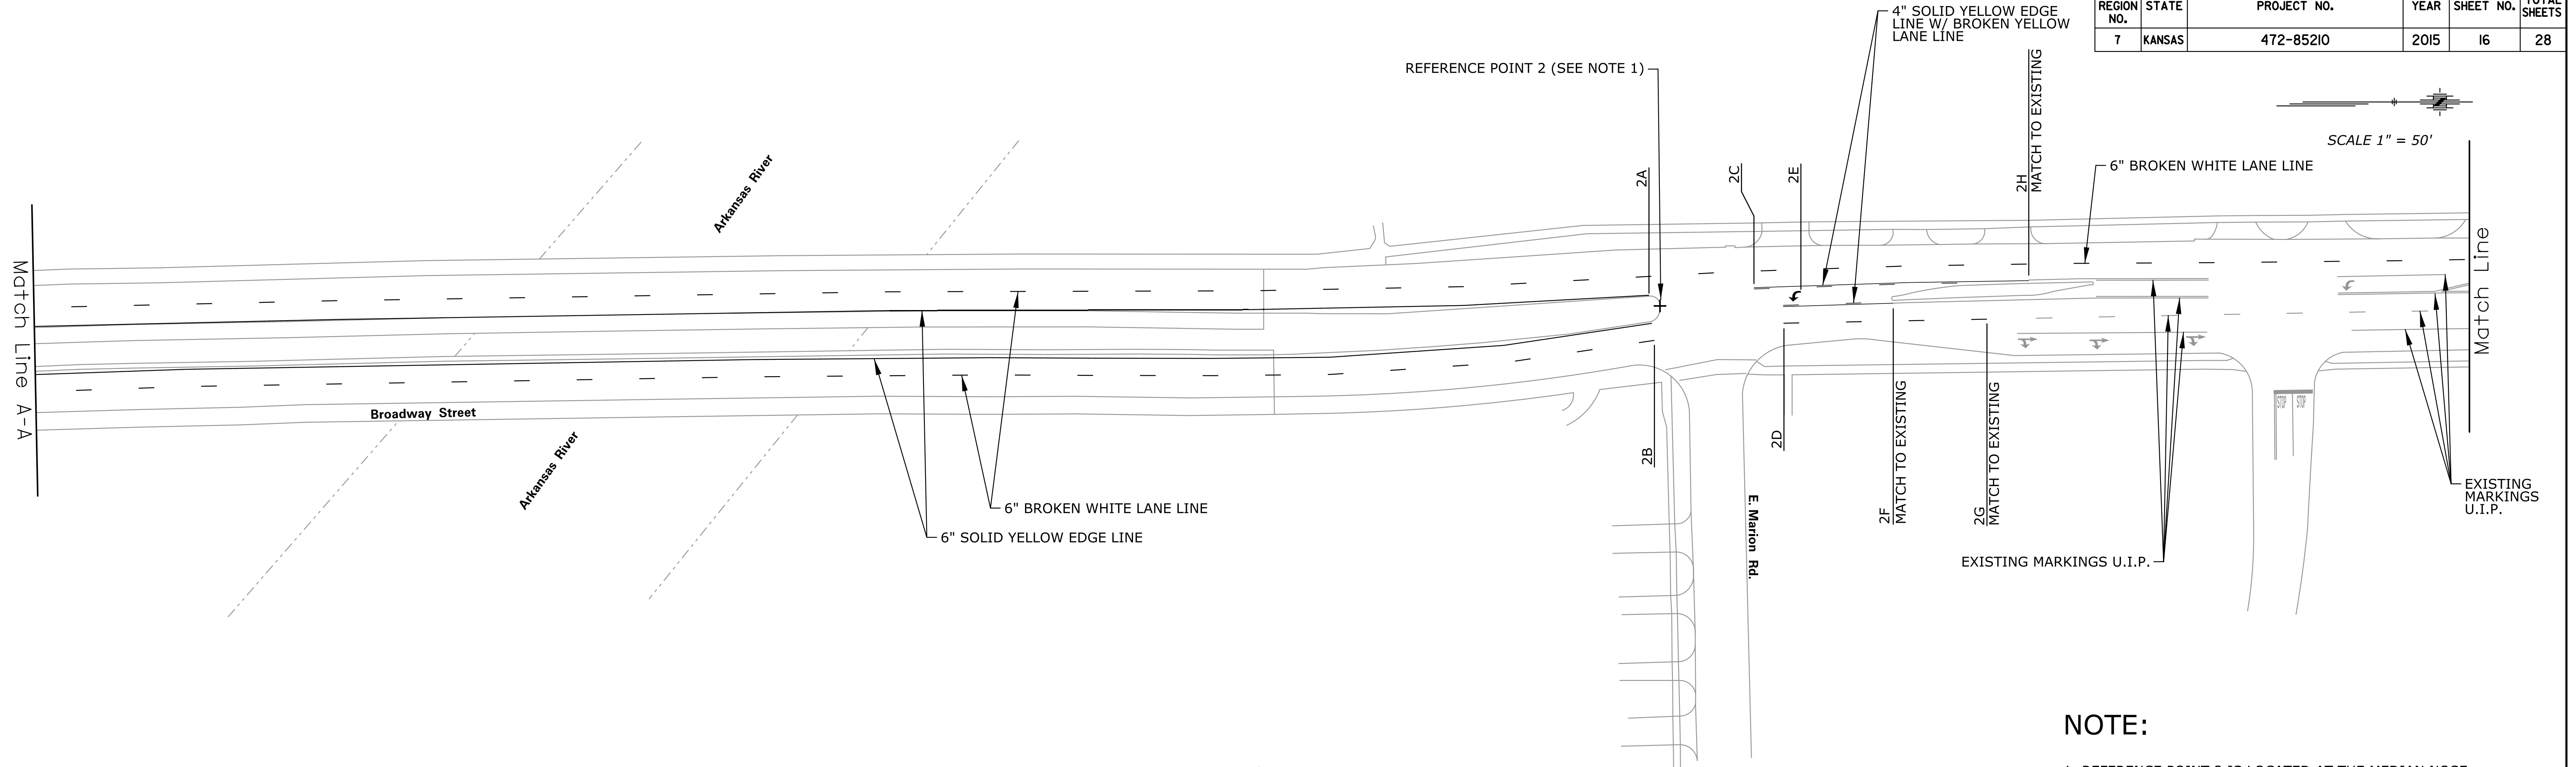

**NOTE:**

1. REFERENCE POINT 2 IS LOCATED AT THE MEDIAN NOSE JUST NORTH OF THE BRIDGES OVER THE ARKANSAS RIVER. THE DISTANCES FROM REFERENCE POINT 2 SHOWN IN THE TABLE BELOW ARE MEASURED ALONG THE CURVATURE OF BROADWAY STREET.

LOCATION	DISTANCE FROM REFERENCE POINT 2
2A	7' SOUTH
2B	3' SOUTH
2C	60' NORTH
2D	79' NORTH
2E	90' NORTH
2F	149' NORTH
2G	209' NORTH
2H	236' NORTH
2I	834' NORTH

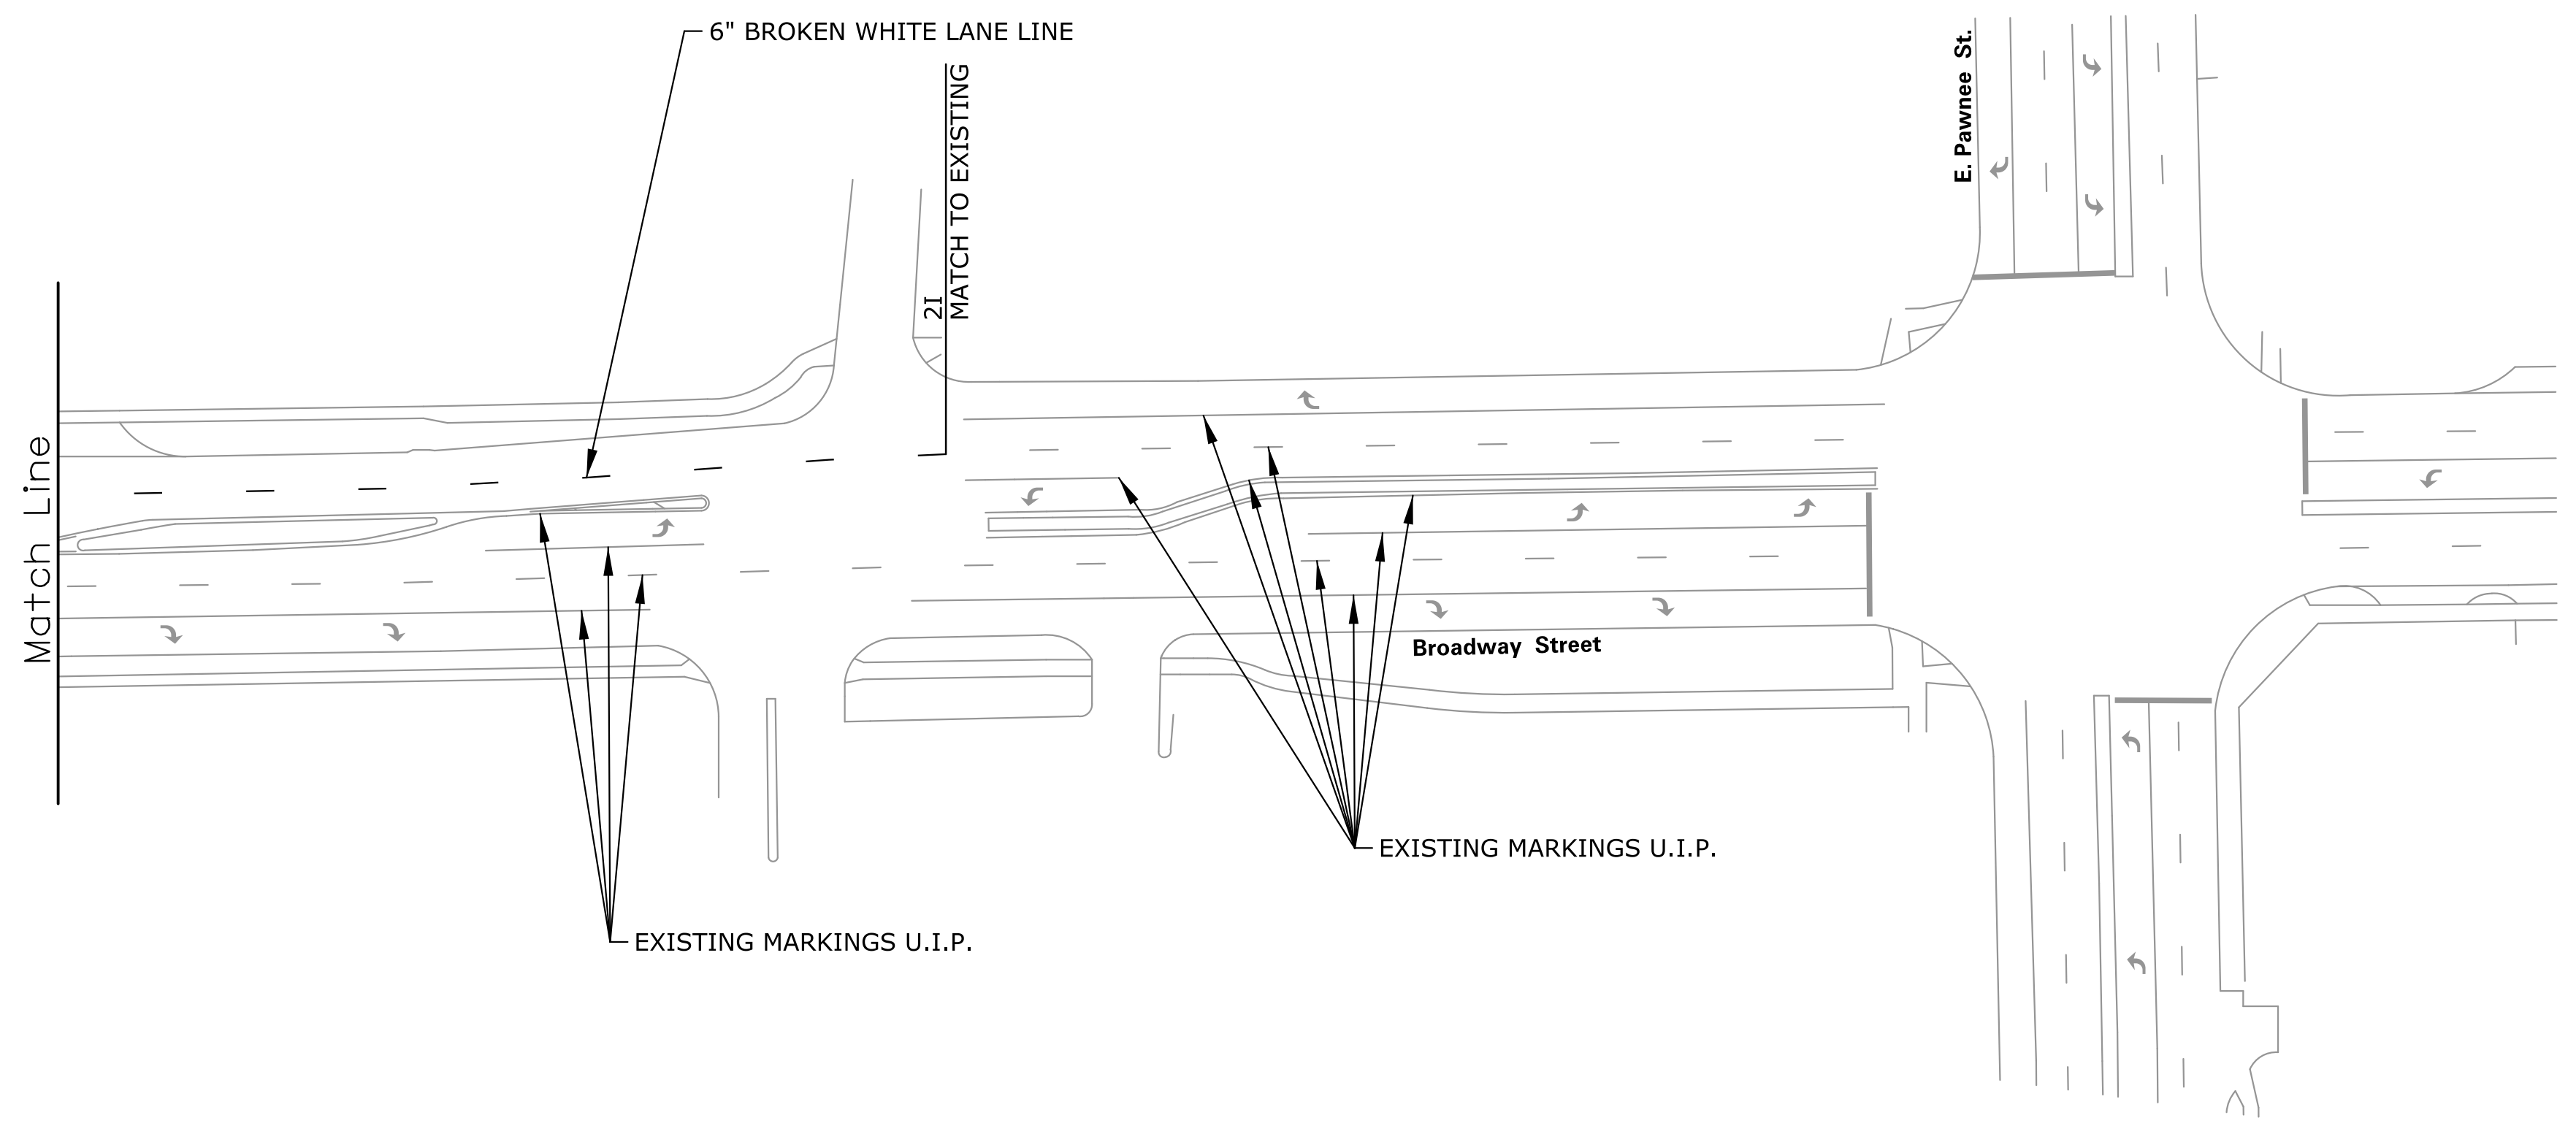

Plot Ted By: AJDINKEL | Plot Location:  
 File: c:\trnsys\systems\pw\_data\trnsyscor\p-w\ajdinkel\0192414PM-102.dgn  
 Plot Date: 10/15/2015

3				
2				
1				
NO.	DATE	REVISIONS	BY	APP'D
<b>CITY OF WICHITA</b> BR. NO. 53040087000AR30 STA. 236+89.80 <b>PAVEMENT MARKING PLAN</b> REHABILITATION OF THE JOHN MACK BRIDGE OVER THE KANSAS RIVER				
SHEET NO.	OF	SCALE	APP'D	
DESIGNED		DETAILED	QUANTITIES	CADD
DESIGN CK.		DETAIL CK.	QUAN.CK.	CADD CK.