




FHWA REG NO.	STATE	PROJECT NO.	YEAR	SHEET NO	TOTAL SHEETS
7	KANSAS	87N-0116-01	1999	58	110

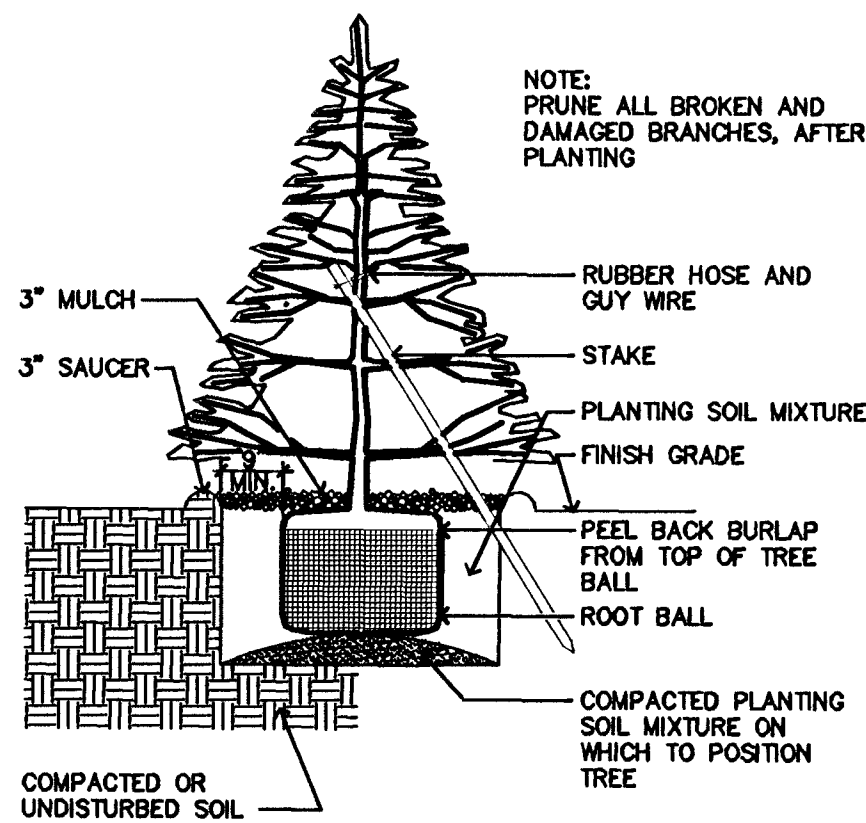


1 EVERGREEN TREE PLANTING DETAIL
NOT TO SCALE

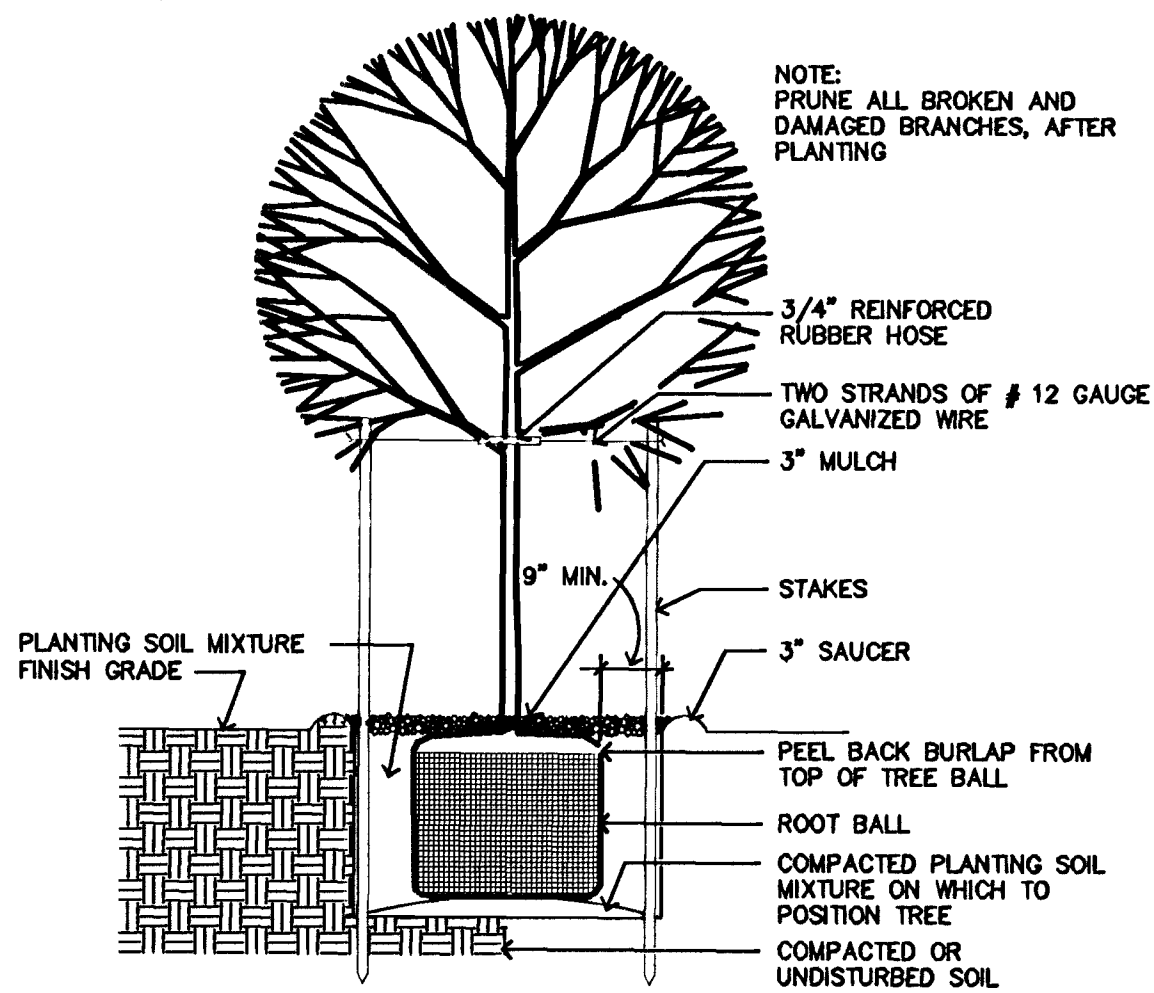

2 DECIDUOUS TREE PLANTING DETAIL
NOT TO SCALE

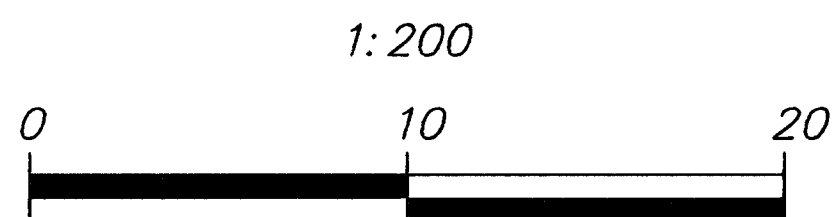

PROFILE: Horiz. same as above,
Vert. 0

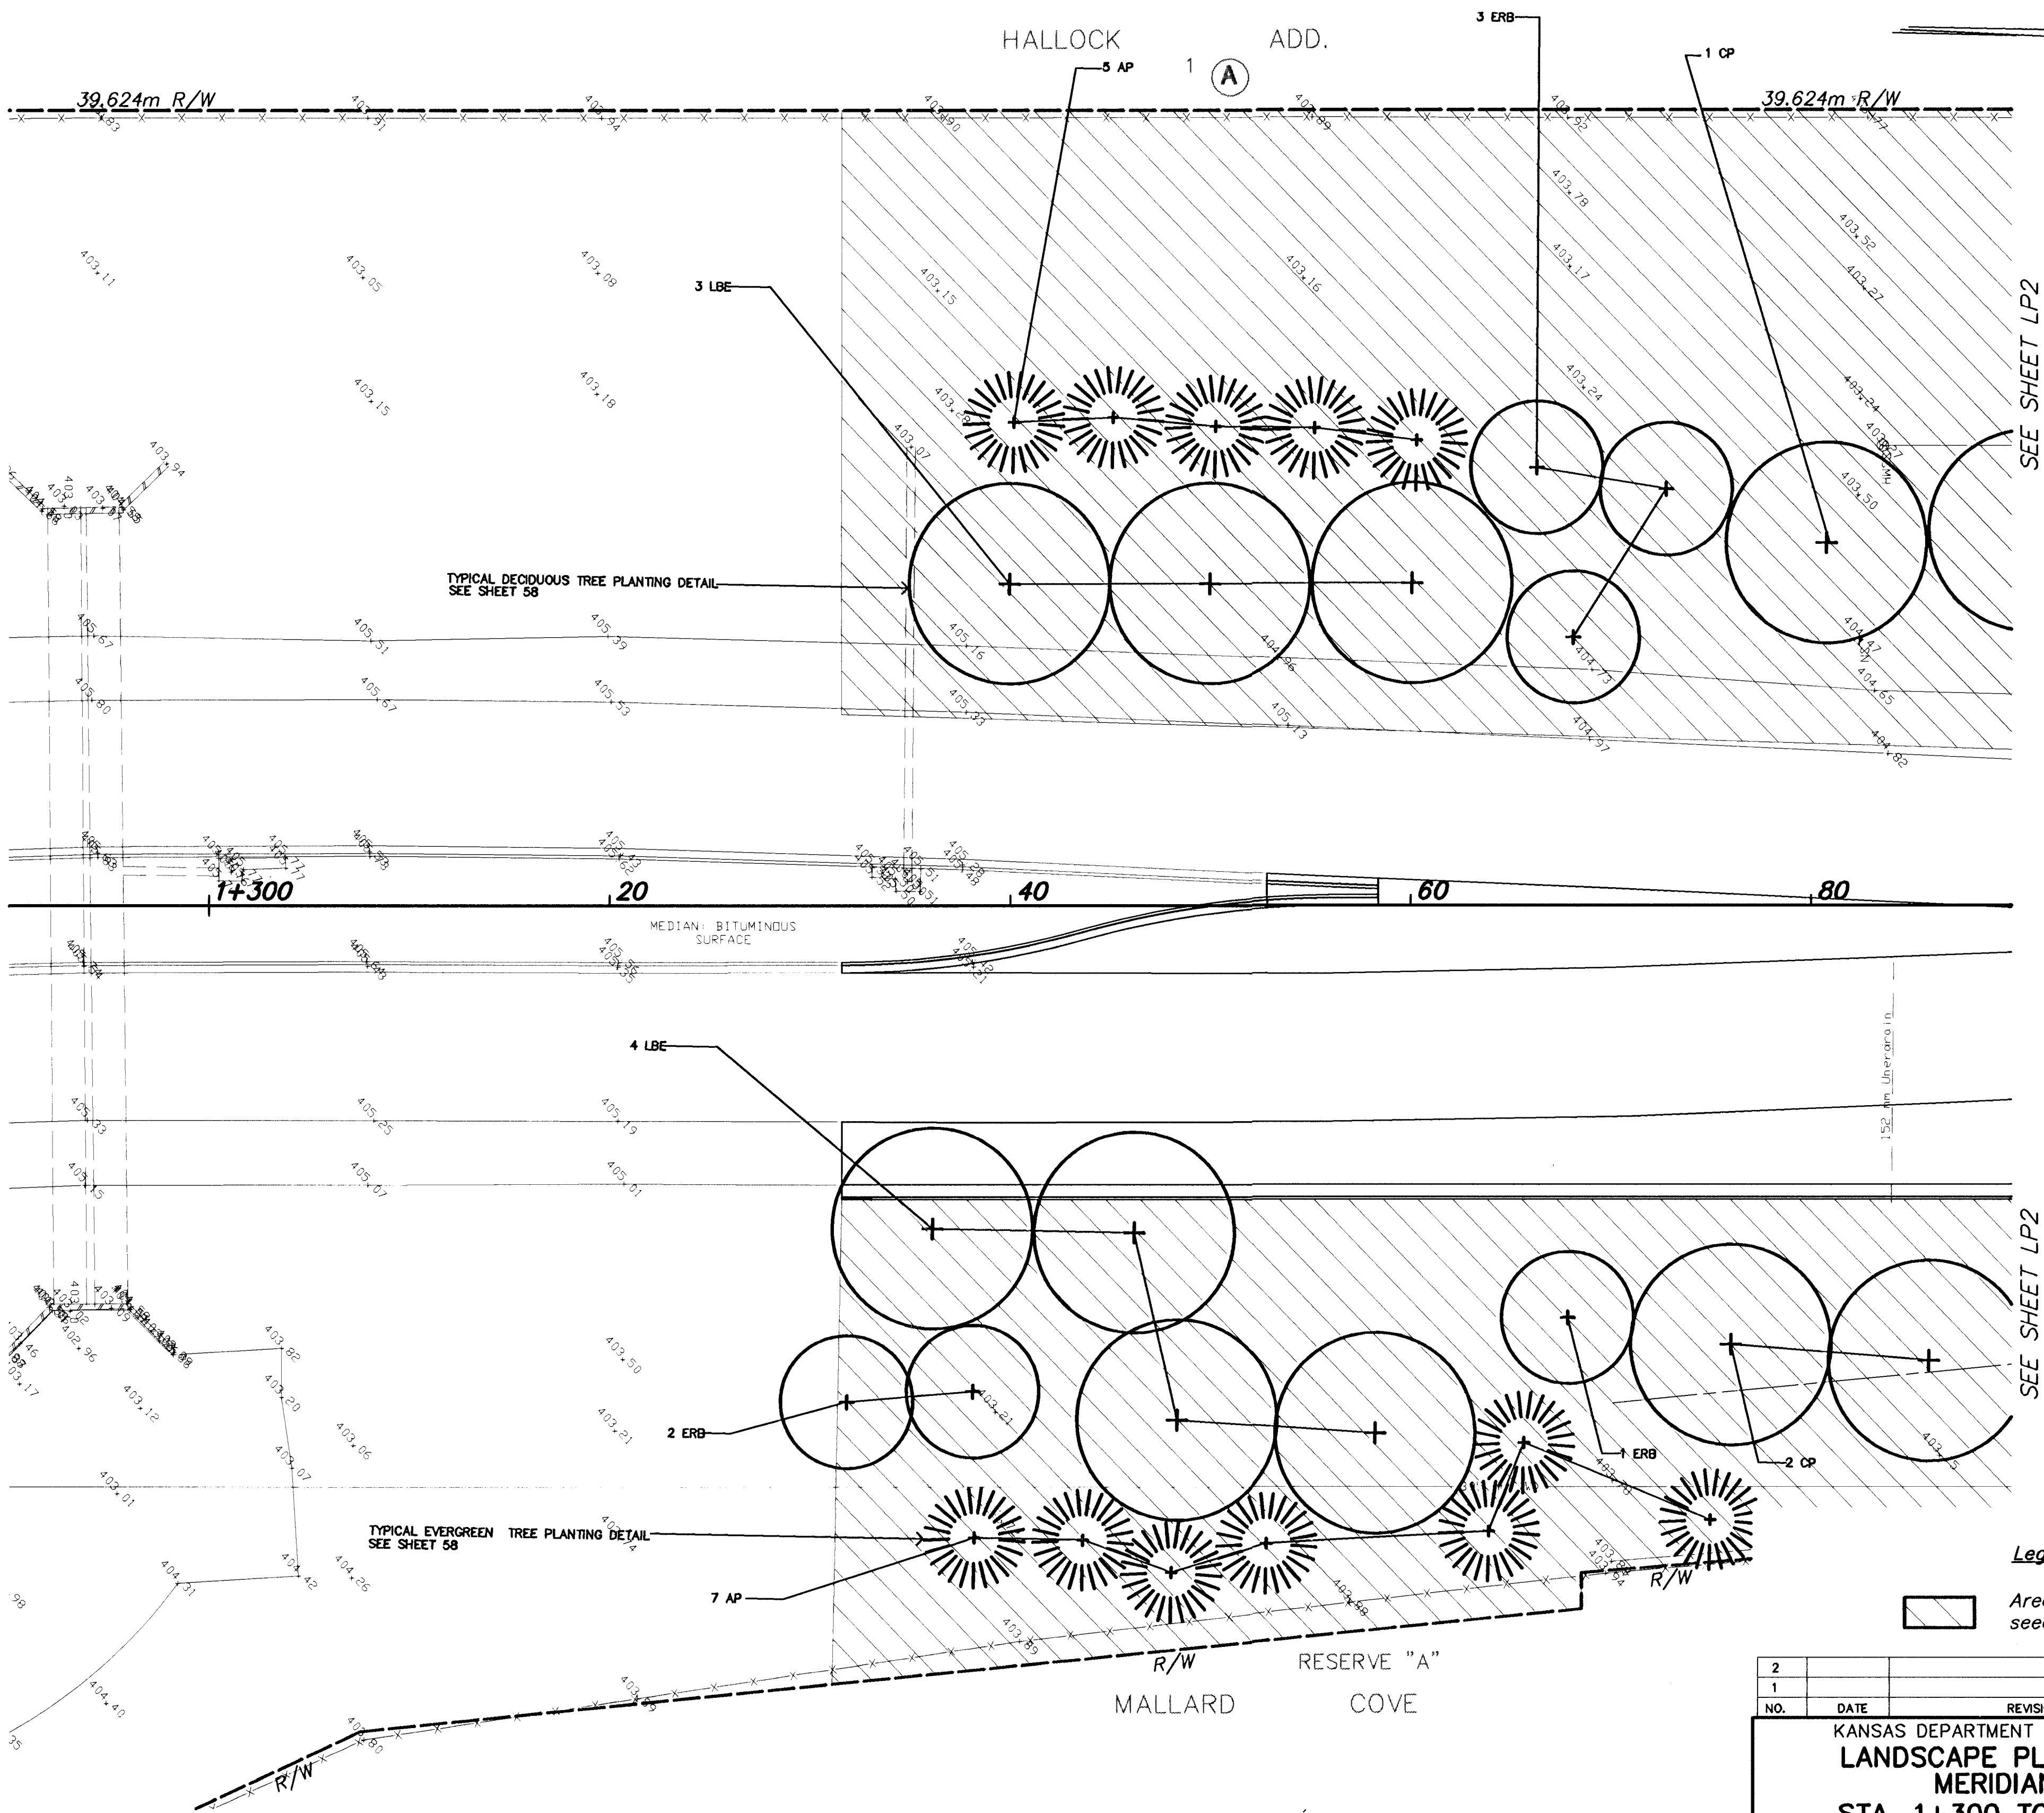

Legend

Area designated for turf seeding

NO.	DATE	REVISIONS	BY	APP'D
2				
1				
KANSAS DEPARTMENT OF TRANSPORTATION LANDSCAPE PLANTING PLAN MERIDIAN AVE. STA. 1+300 TO STA. 1+390 PROJ. NO. 87N-0116-01 SEDGWICK COUNTY MID-KANSAS ENGINEERING CONSULTANTS, INC. WICHITA, KANSAS				
DESIGNED BY:	SMH	CHECKED BY:	TDH	
DRAWN BY:	SMH	DATE: DEC. 1998	SHEET 58 OF 110	