


FHWA REG NO.	STATE	PROJECT NO.	YEAR	SHEET NO.	TOTAL SHEETS
07	KANSAS	87N-0116-01	1999	59	110

DATE	
BY	
REFERENCES NOTED	
REFERENCES CHECKED	

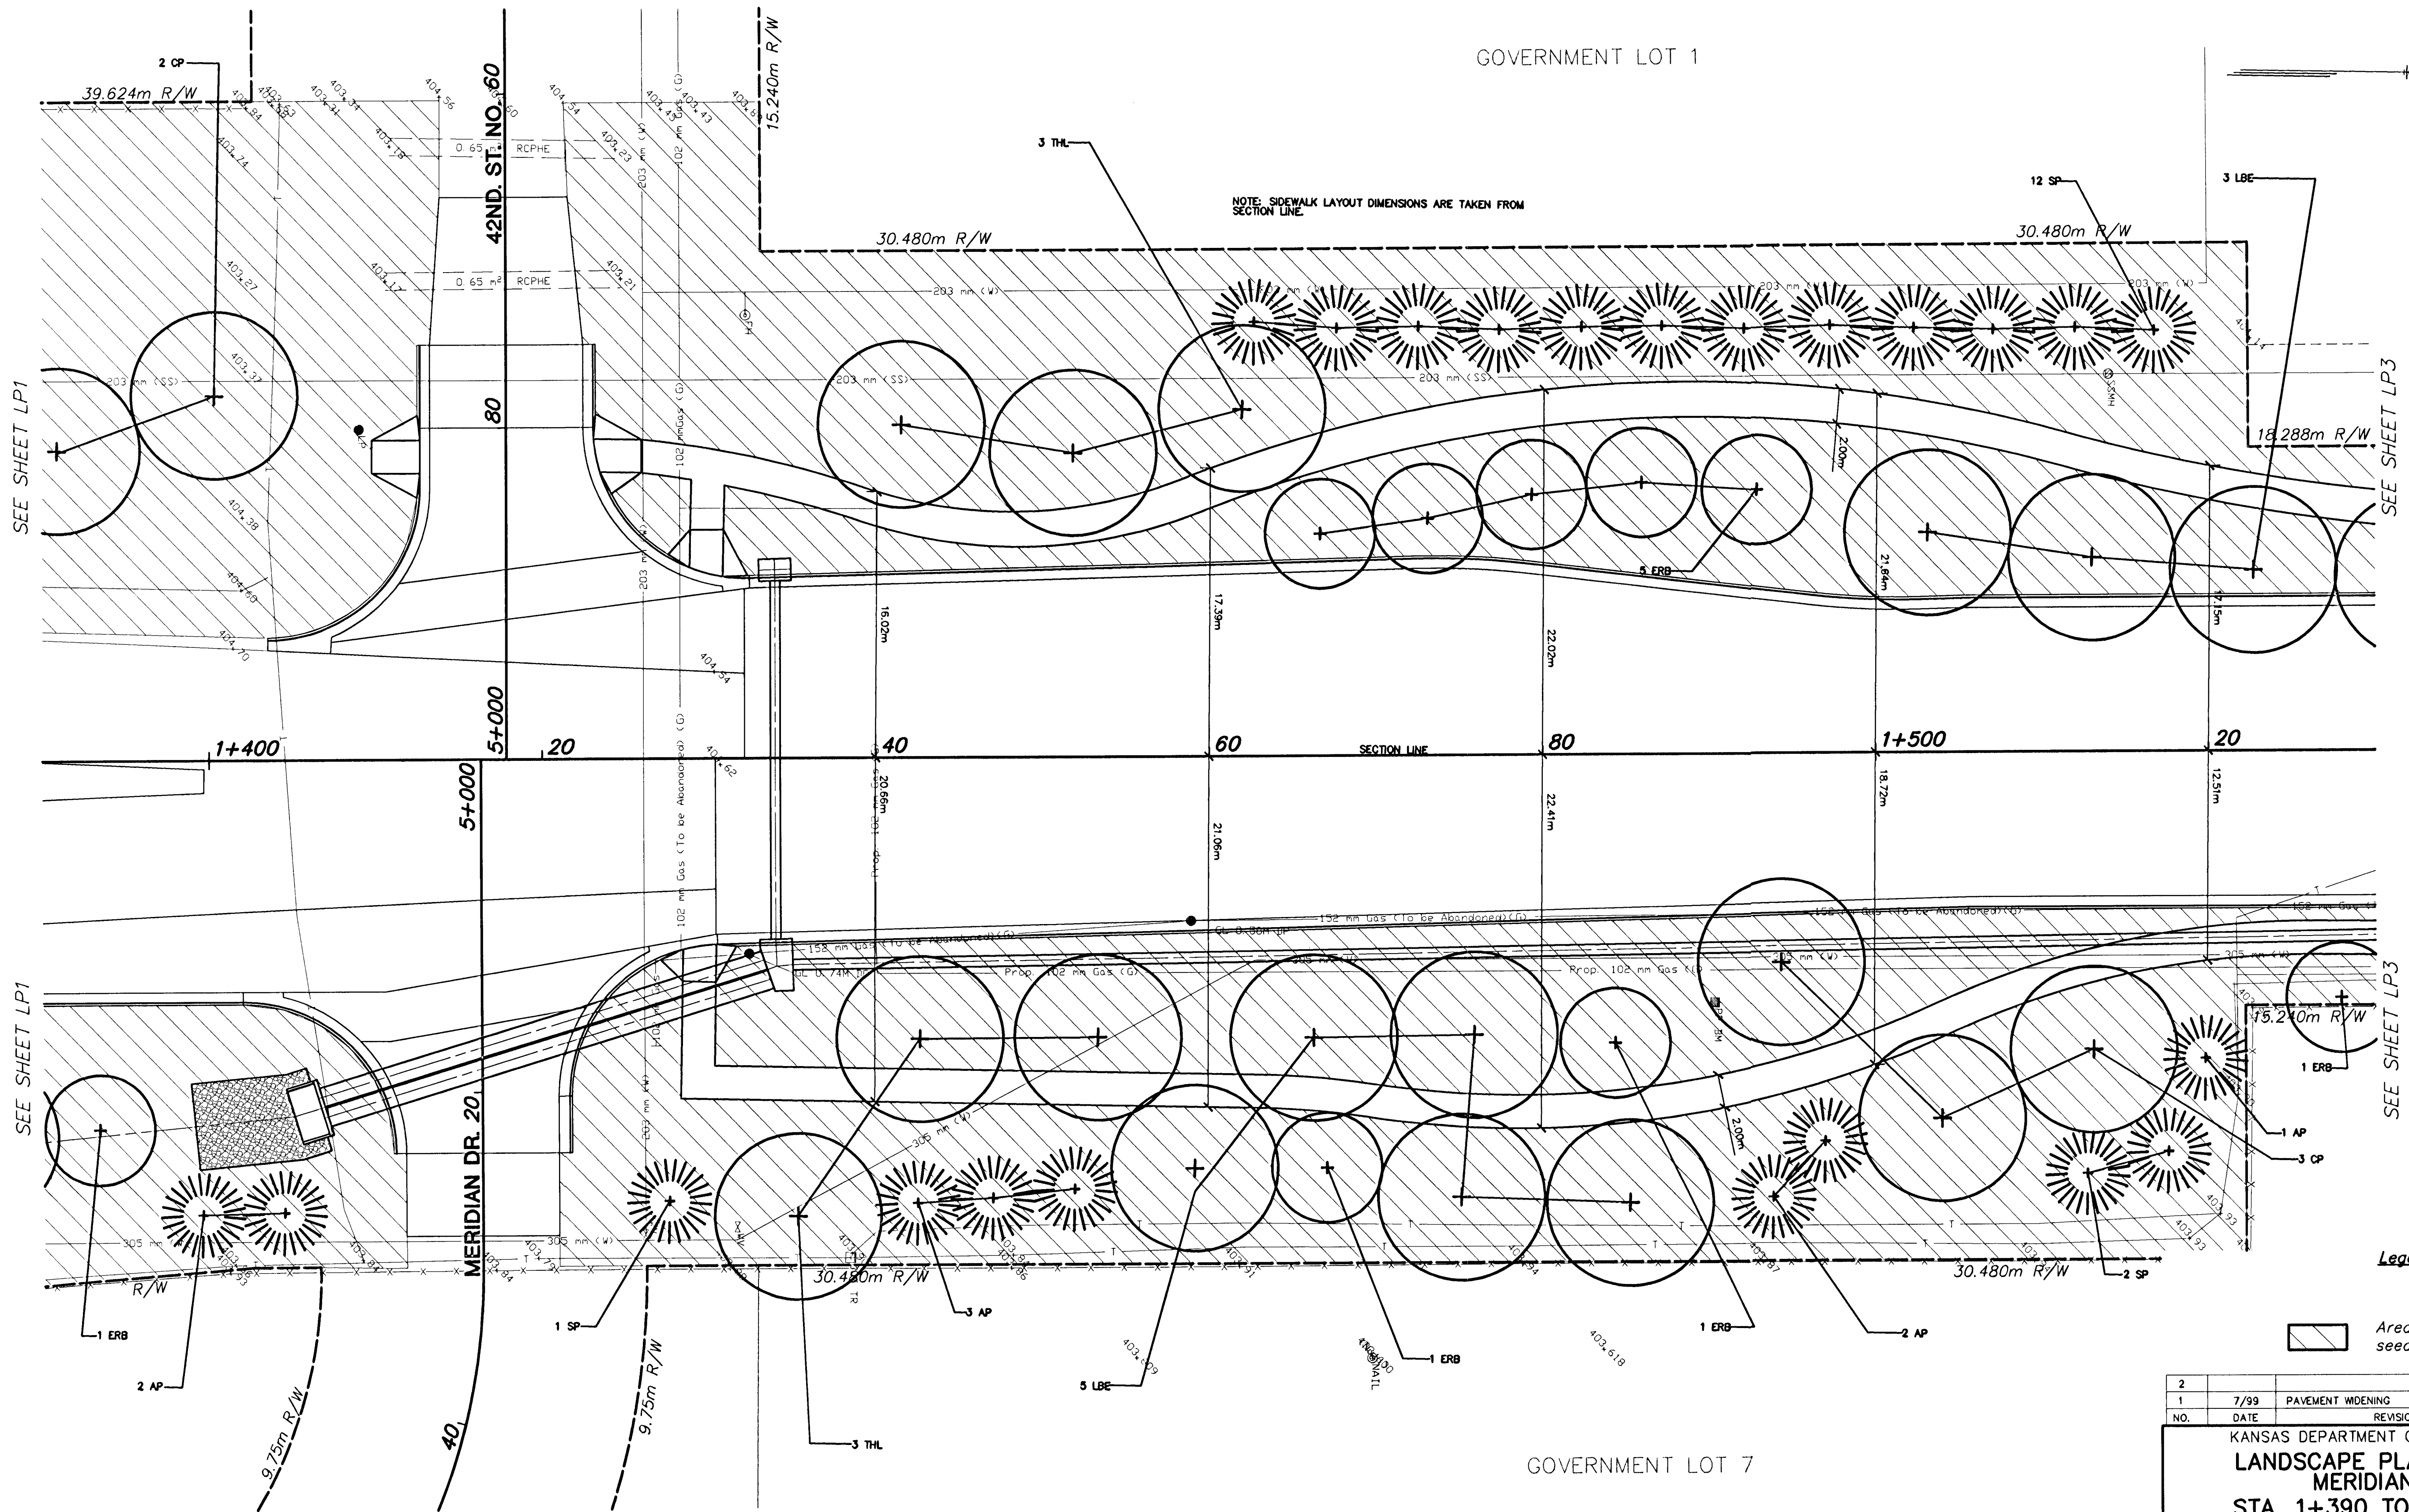

Legend

Area designated for turf seeding

2				
1	7/99	PAVEMENT WIDENING	WNJ	DCH
NO.	DATE	REVISIONS	BY	APP'D
KANSAS DEPARTMENT OF TRANSPORTATION <b>LANDSCAPE PLANTING PLAN</b> <b>MERIDIAN AVE.</b> <b>STA. 1+390 TO STA. 1+530</b> PROJ. NO. 87N-0116-01 SEDGWICK COUNTY <b>MID-KANSAS ENGINEERING CONSULTANTS, INC.</b> WICHITA, KANSAS				
DESIGNED BY:	SMH	CHECKED BY:	TDH	
DRAWN BY:	SMH	DATE:	DEC. 1998	SHEET 59 OF 110