
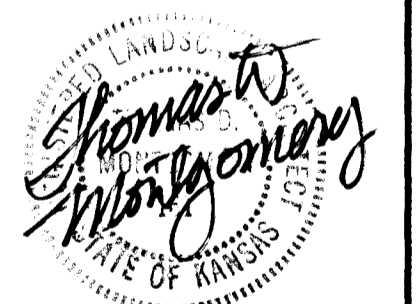


FHWA REG NO.	STATE	PROJECT NO.	YEAR	SHEET NO	TOTAL SHEETS
7	KANSAS	87N-0116-01	1999	67	110

BY	DATE
REFERENCES NOTED	
REFERENCES CHECKED	

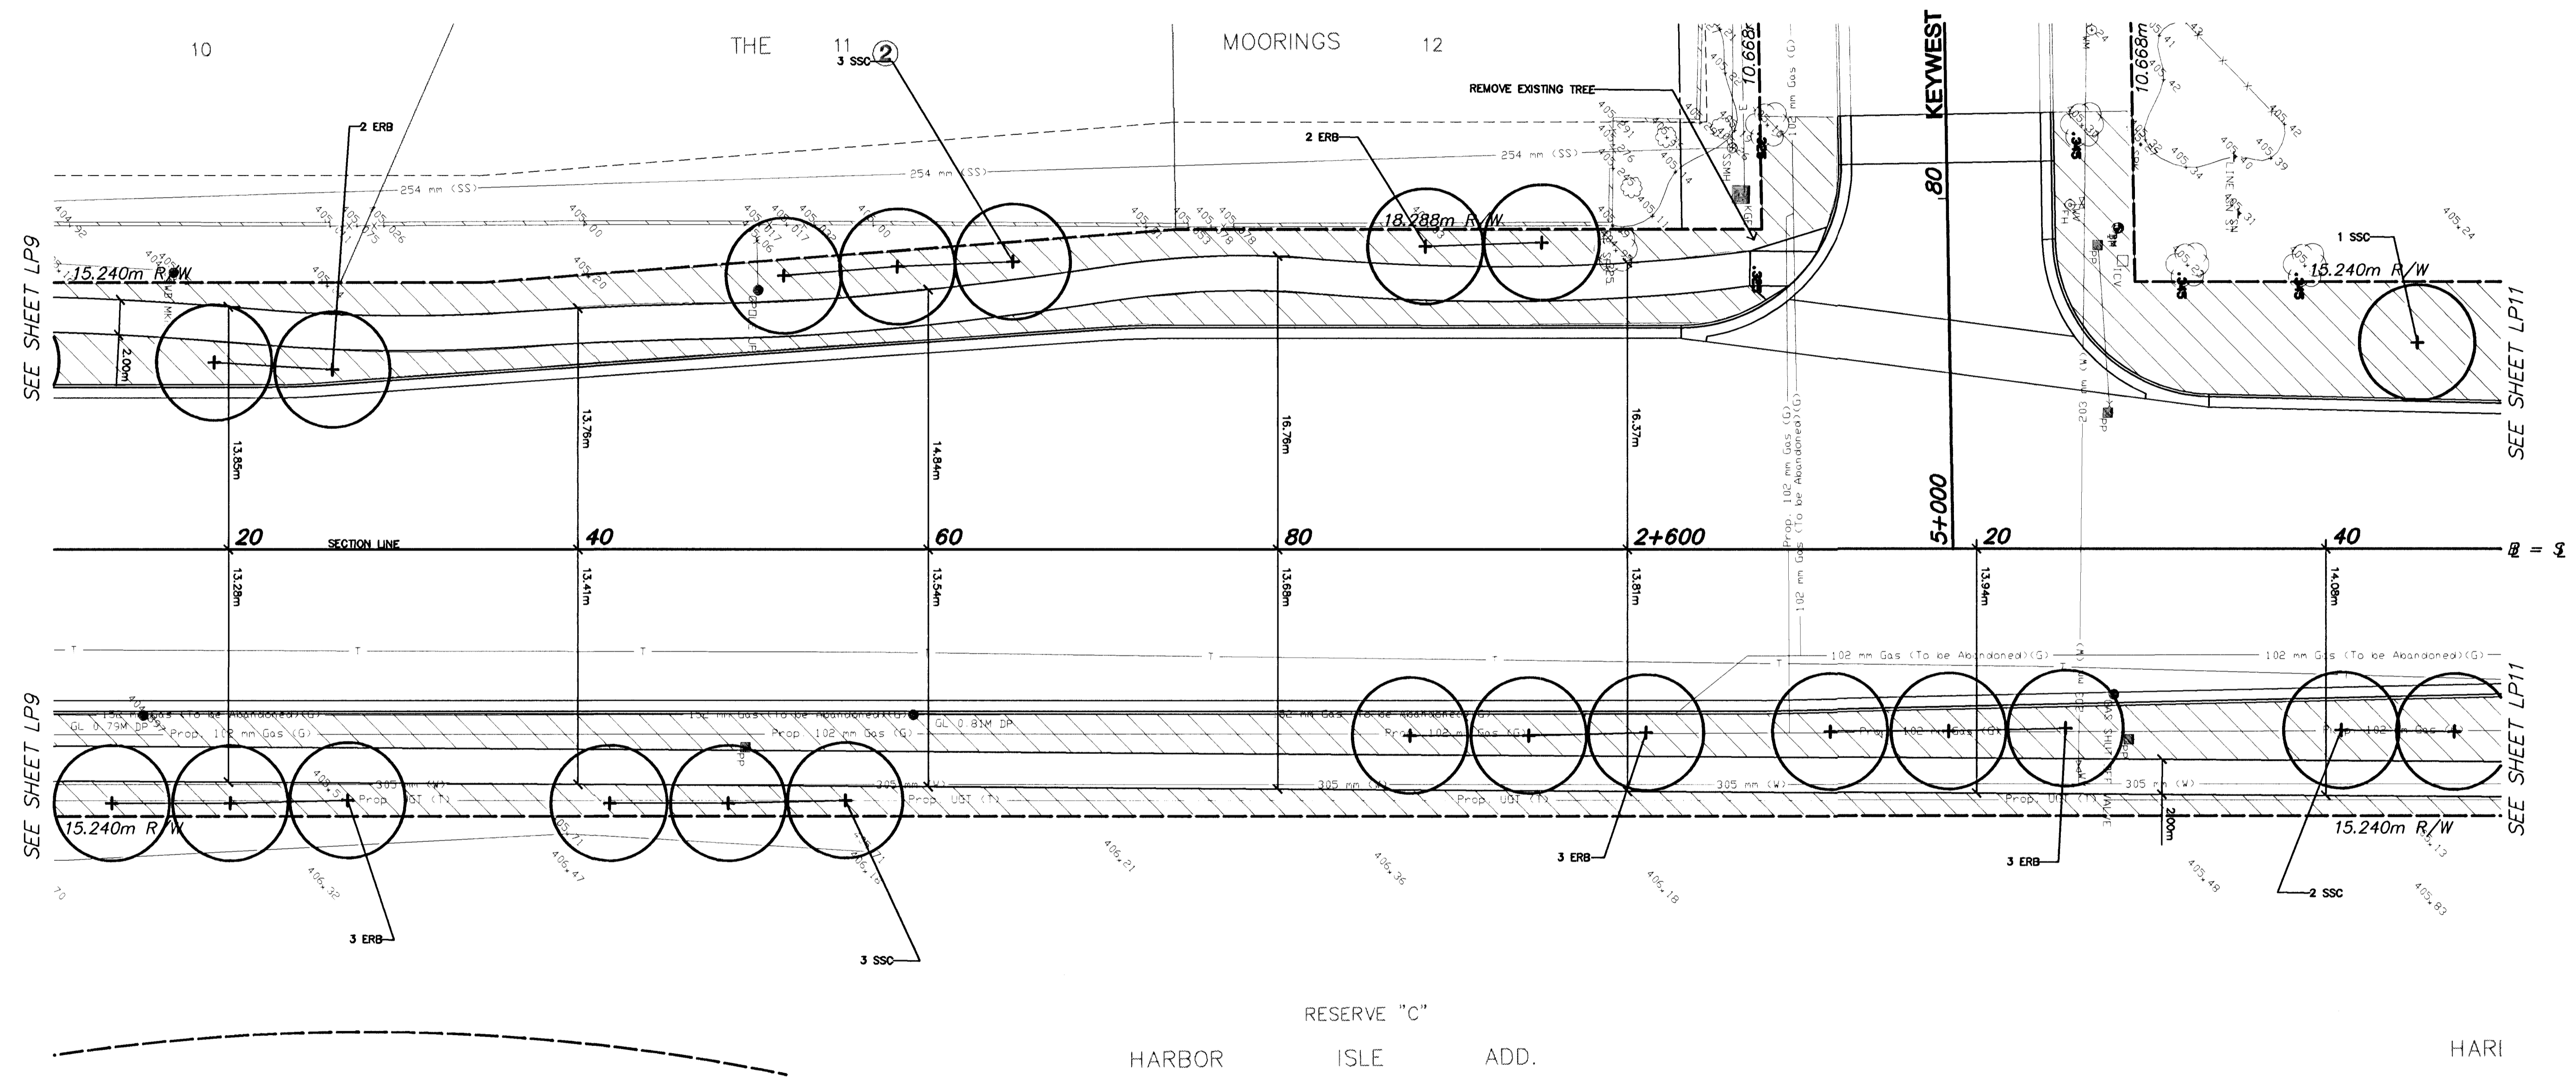

Legend 1-7-99

Area designated for turf seeding

NO.	DATE	REVISIONS	BY	APP'D
2				
1				

KANSAS DEPARTMENT OF TRANSPORTATION
LANDSCAPE PLANTING PLAN
MERIDIAN AVE.
STA. 2+510 TO STA. 2+650
 PROJ. NO. 87N-0116-01 SEDGWICK COUNTY
MID-KANSAS ENGINEERING CONSULTANTS, INC.
 WICHITA, KANSAS

DESIGNED BY: SMH CHECKED BY: TDM
 DRAWN BY: SMH DATE: DEC. 1998 SHEET 67 OF 110