


FHWA REG NO.	STATE	PROJECT NO.	YEAR	SHEET NO	TOTAL SHEETS
7	KANSAS	87N-0116-01	1999	68	110

BY	DATE
REFERENCES NOTED	
REFERENCES CHECKED	

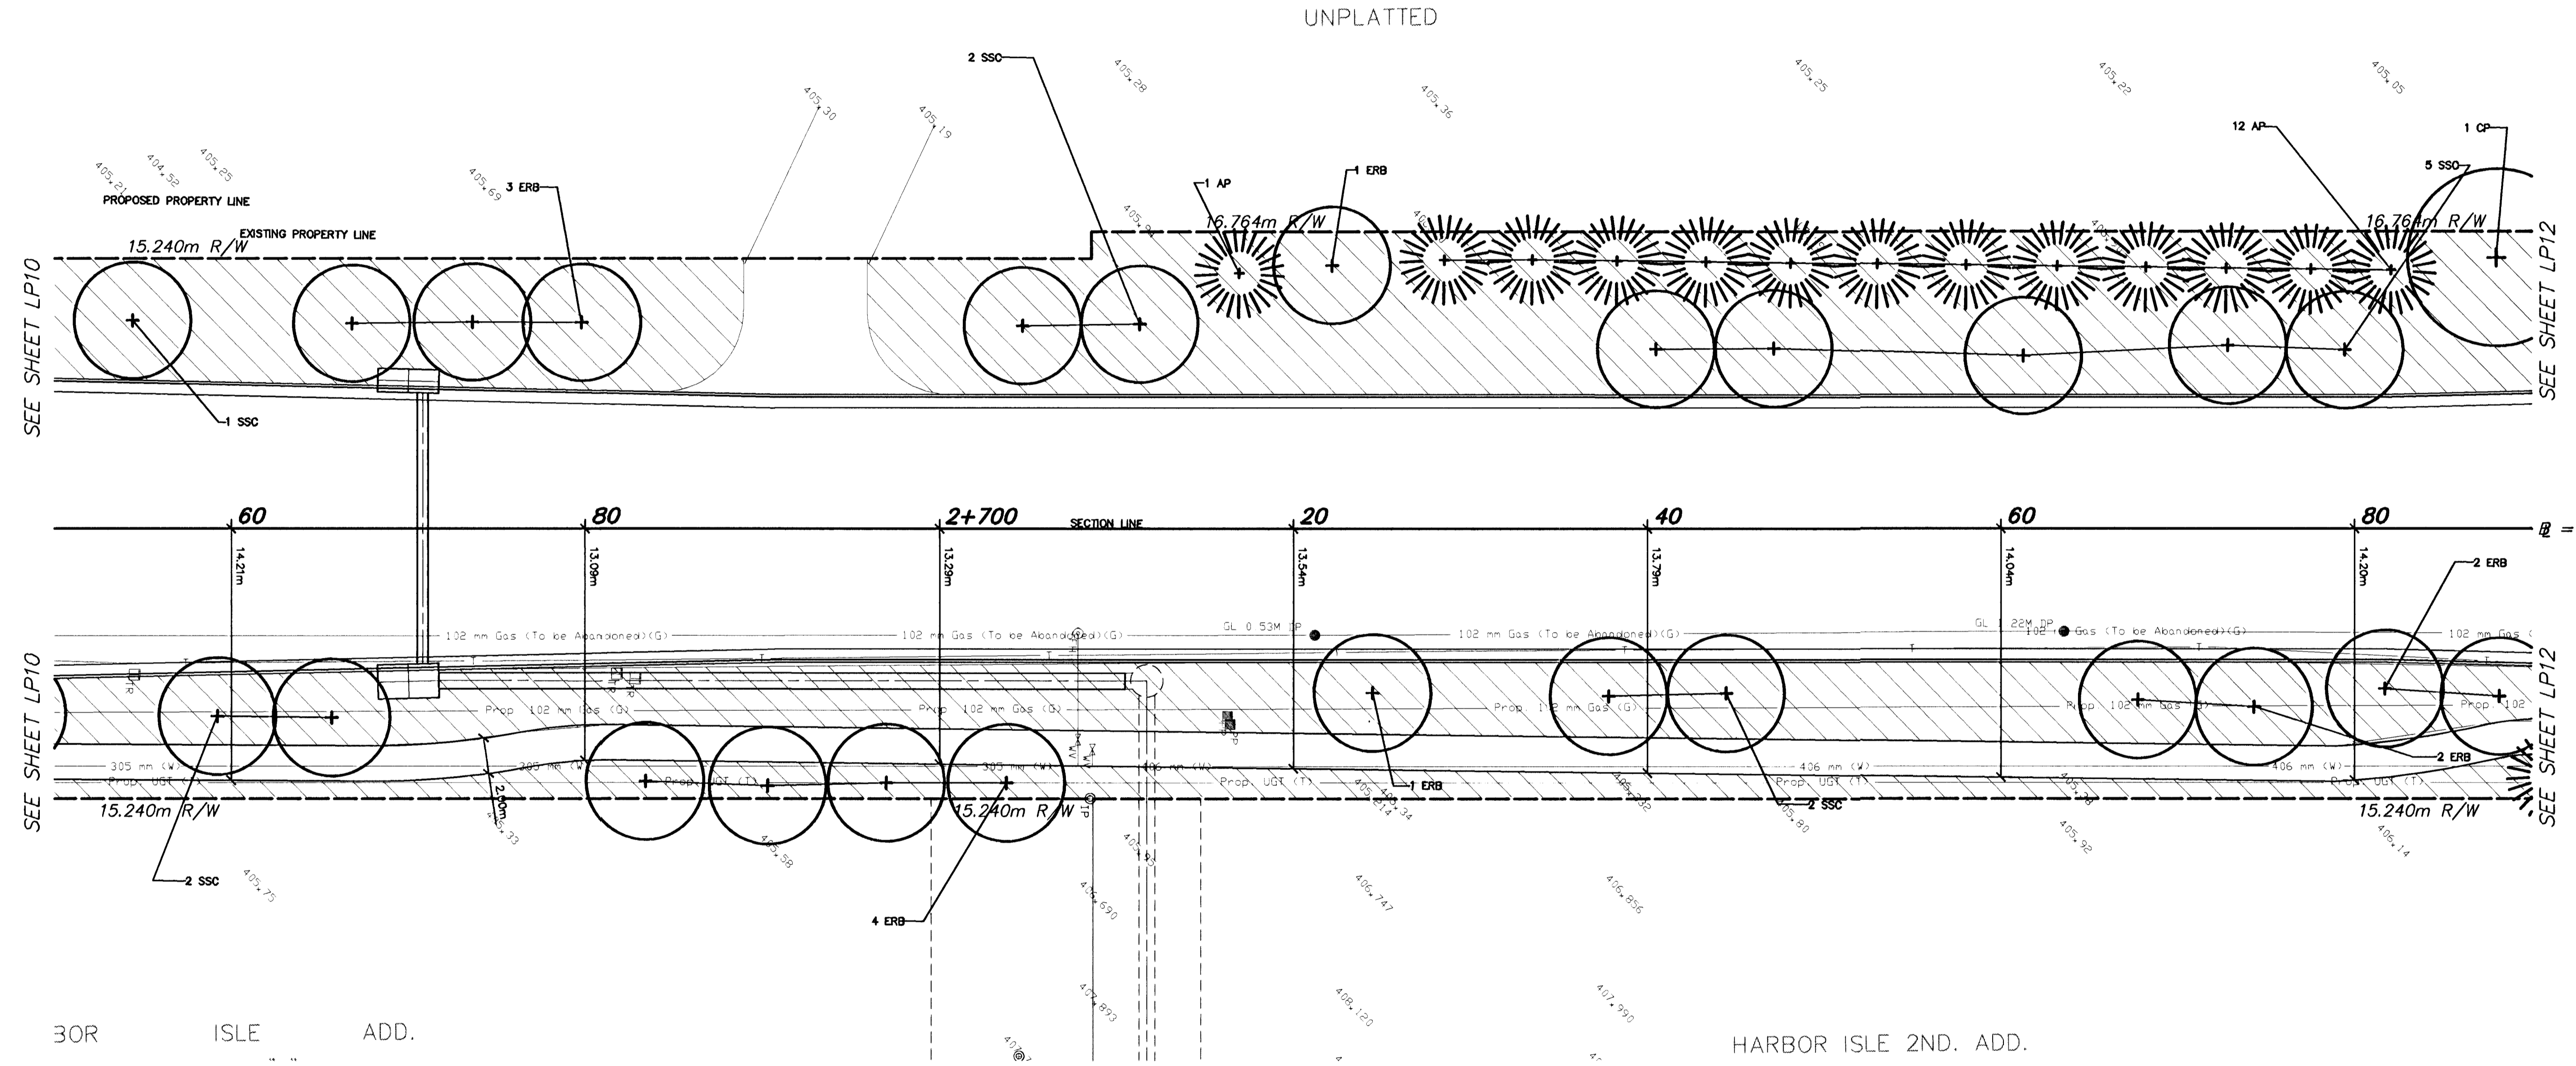

30R ISLE ADD.

HARBOR ISLE 2ND. ADD.



Legend 1-7-99

Area designated for turf seeding

2				
1				
NO.	DATE	REVISIONS	BY	APP'D
KANSAS DEPARTMENT OF TRANSPORTATION LANDSCAPE PLANTING PLAN MERIDIAN AVE. STA. 2+650 TO STA. 2+790 PROJ. NO. 87N-0116-01 SEDGWICK COUNTY				
MID-KANSAS ENGINEERING CONSULTANTS, INC. WICHITA, KANSAS				
DESIGNED BY:	SMH	CHECKED BY:	TDW	
DRAWN BY:	SMH	DATE:	DEC. 1998	SHEET 68 OF 110