


FHWA REG NO.	STATE	PROJECT NO.	YEAR	SHEET NO	TOTAL SHEETS
7	KANSAS	87N-0116-01	1999	70	110

*Note;
Reflectorized Paint Material shall meet the requirements of Fed. Specs. TT-P-85e and TT-B-1325, Type 1, Grade A. Application shall be in accordance with manufacturers instructions.*

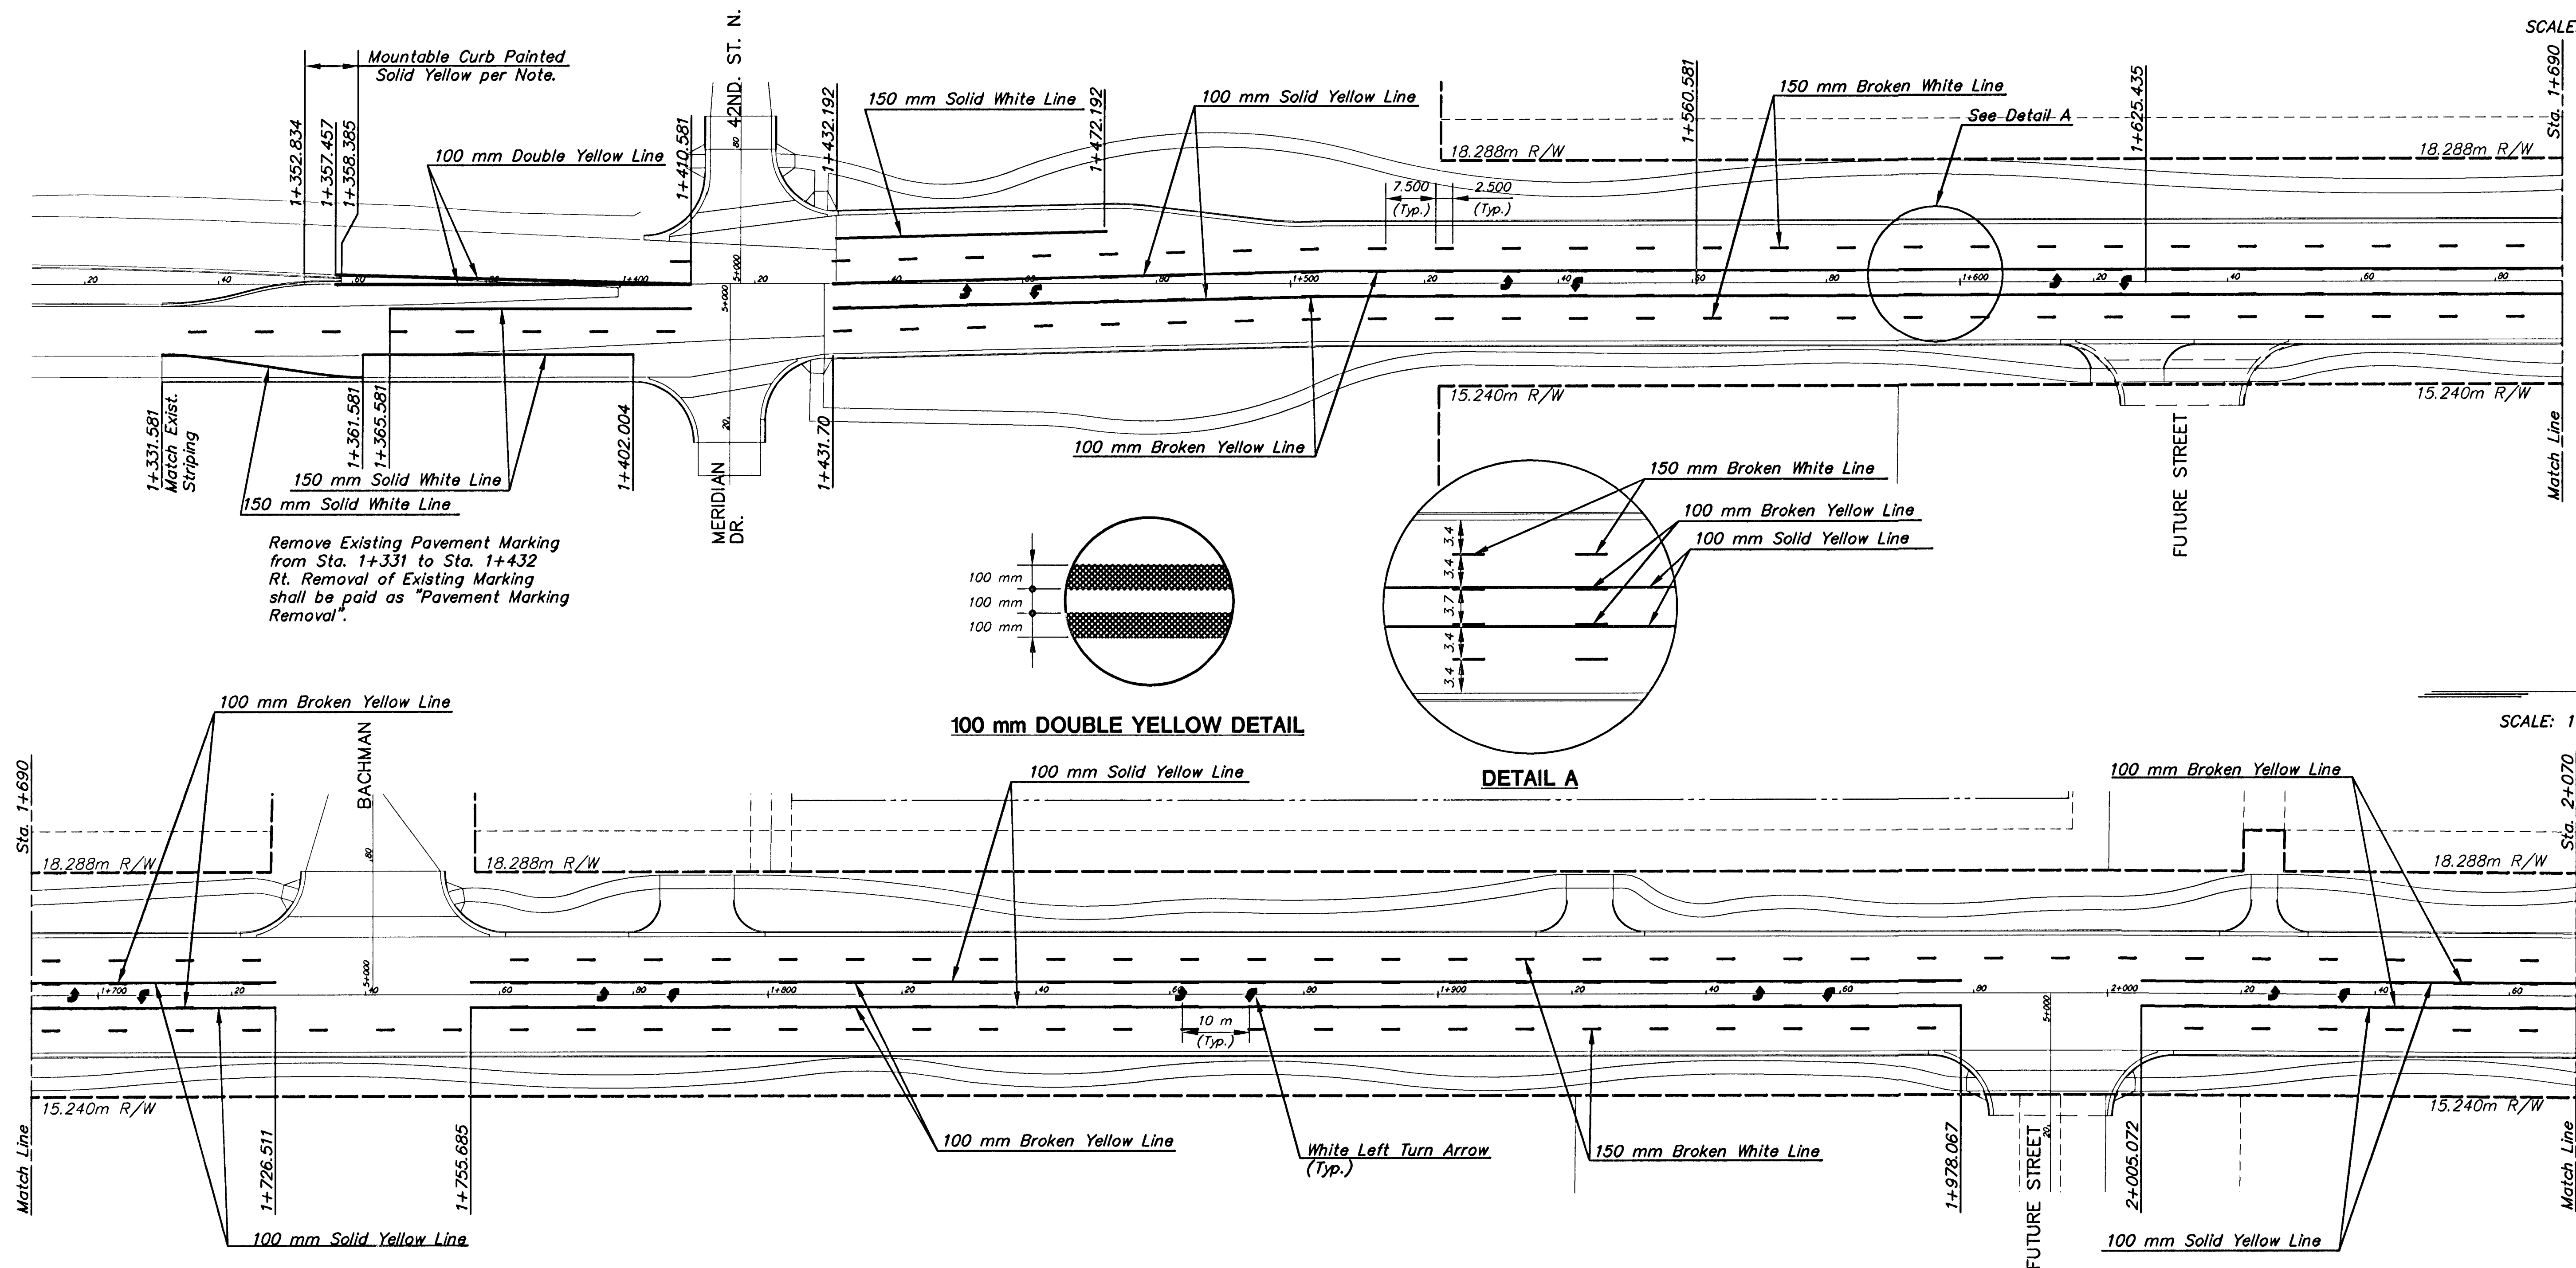

2	8-99	ADDED FUTURE STREET ENTRANCE STA. 1+992	WNJ	DCH
1	7-99	PAVEMENT WIDENING	WNJ	DCH
NO.	DATE	REVISIONS	BY	APP'D

KANSAS DEPARTMENT OF TRANSPORTATION			
MERIDIAN AVE.			
PAVEMENT MARKING			
PROJ. NO. 87N-0116-01		SEDGWICK COUNTY	
MID-KANSAS ENGINEERING CONSULTANTS, INC.			
WICHITA, KANSAS			
DESIGNED BY: WNJ		CHECKED BY: DCH	
DRAWN BY: WNJ		DATE: DEC. 1998	
		SHEET 70 of 110	