
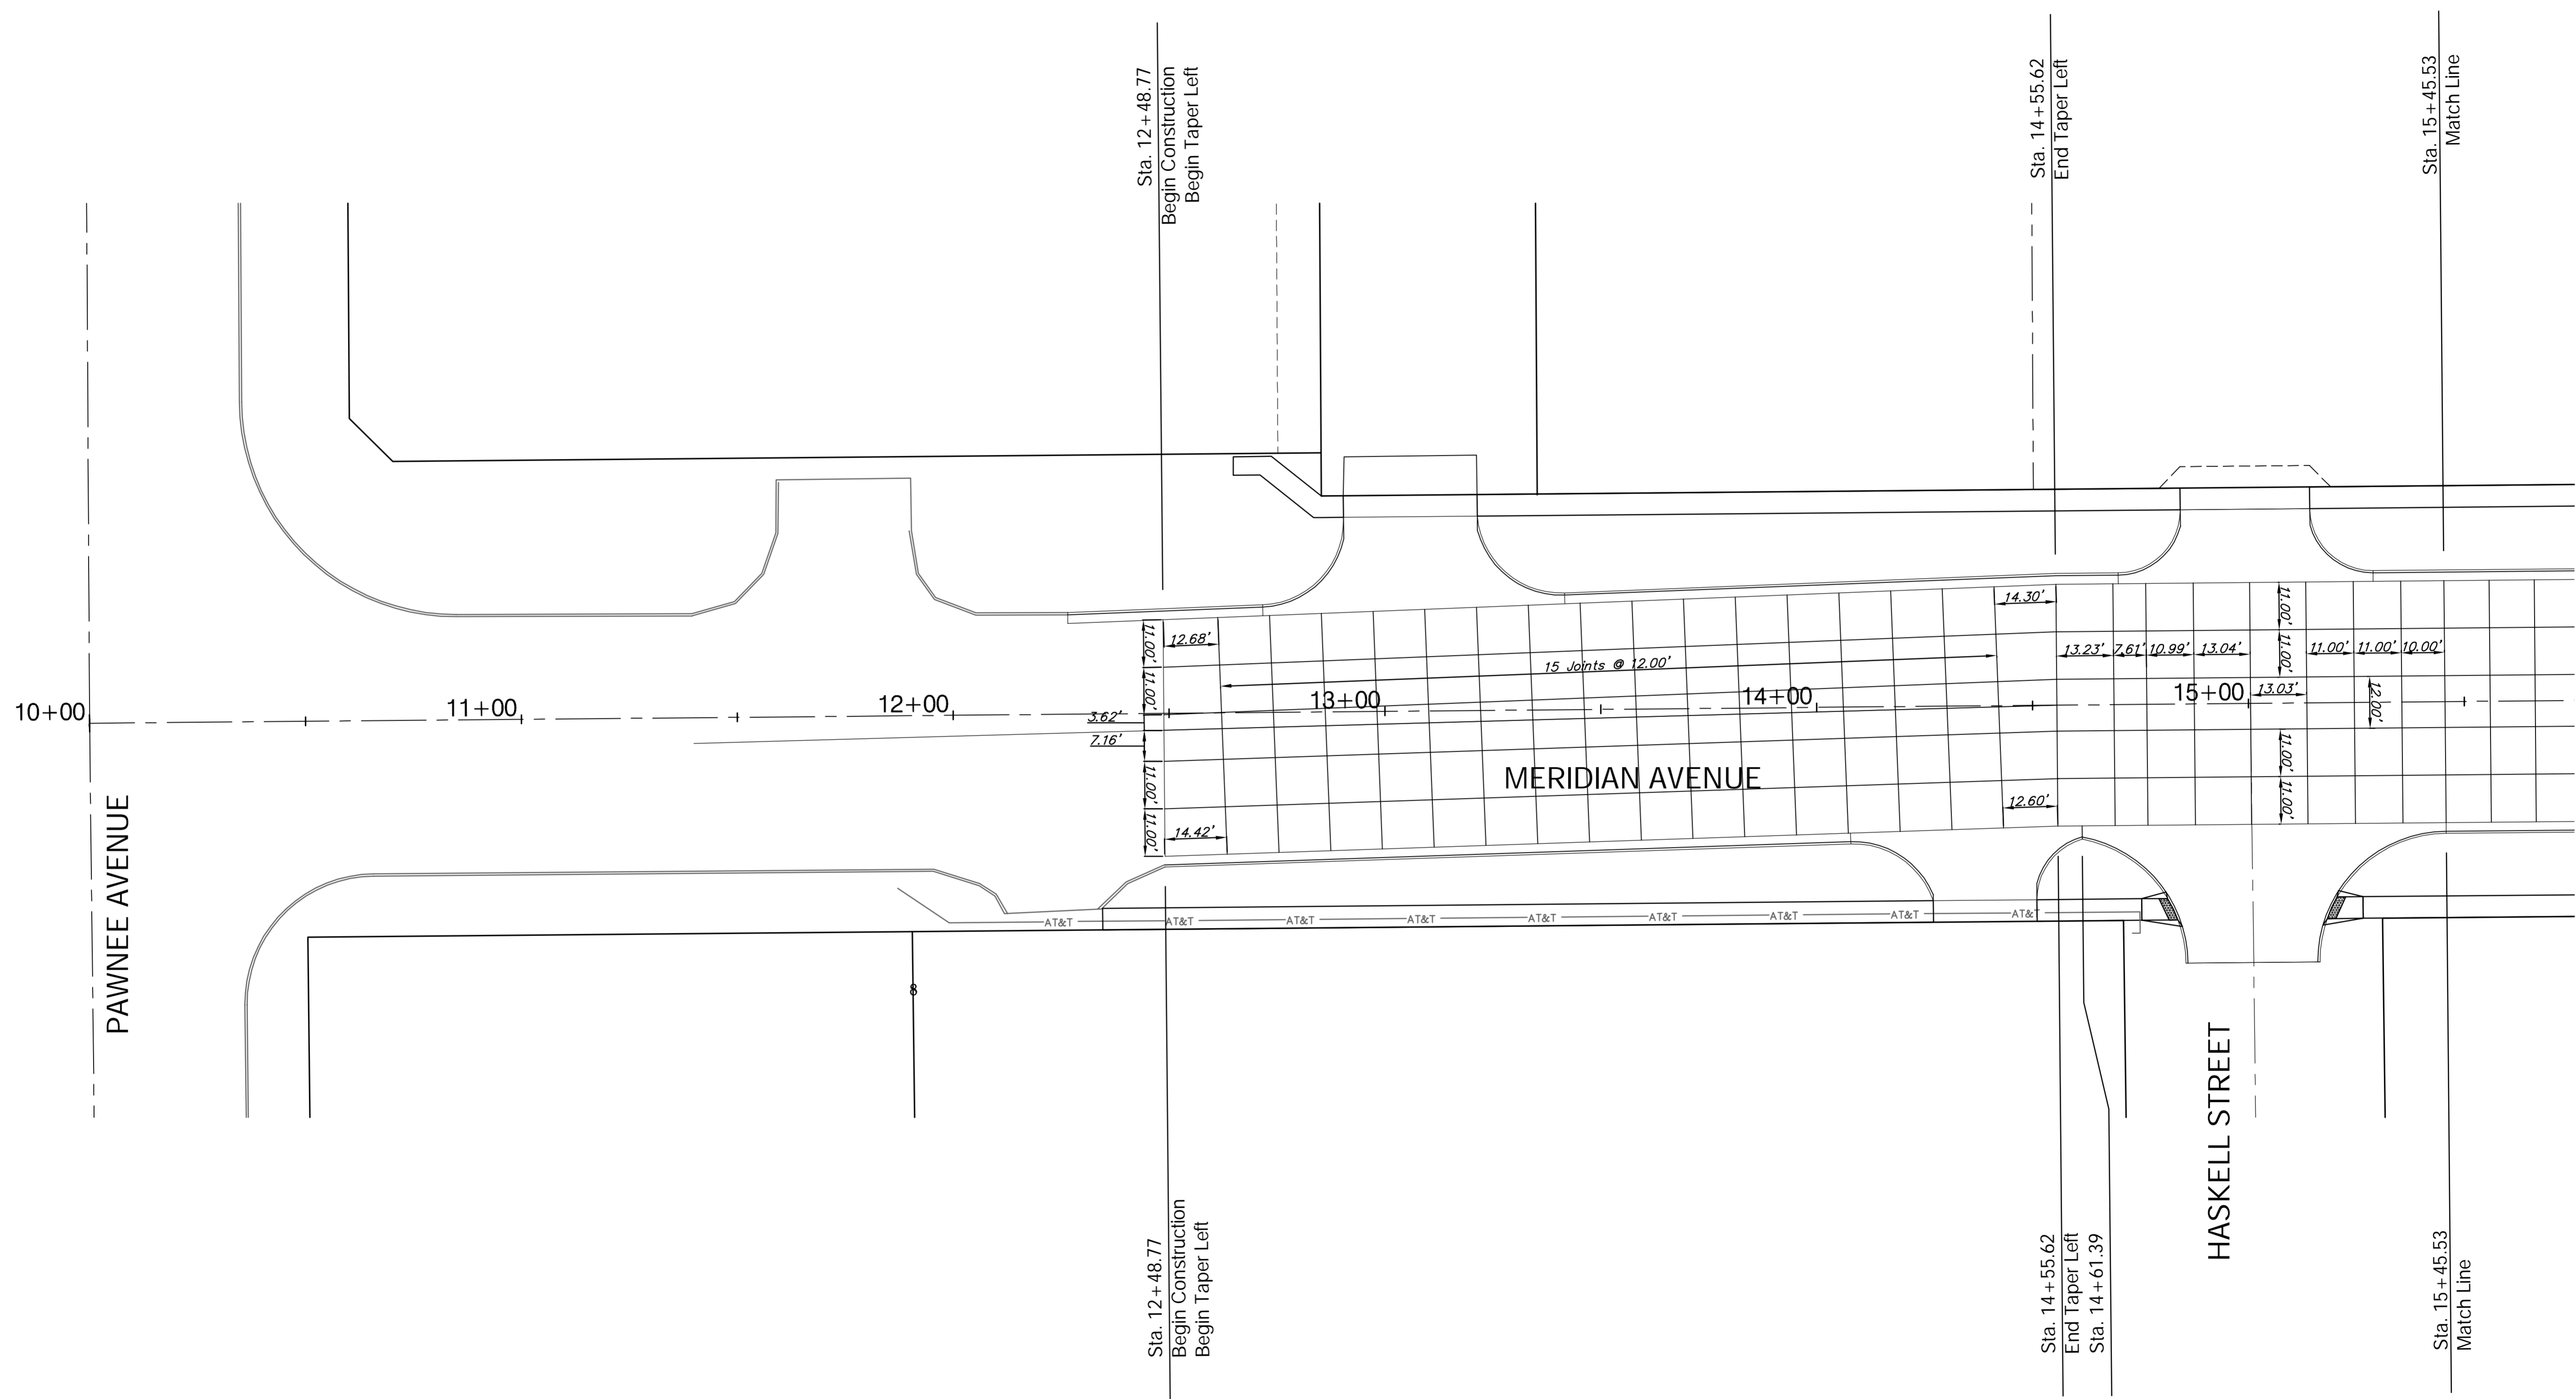


REGION NO.	STATE	PROJECT NO.	FISCAL YEAR	SHEET NO.	TOTAL SHEETS
7	KANSAS	087 N-0593-01	2013	83	153

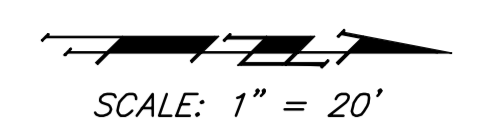

Drawing File: E:\Projects\MeridianPawnee to Orient\Civil 3D\Meridian Base.dwg (Joint 01)  
 Project No: 0808E186 CAPITAL IMPROVEMENT PROJECT  
 Design: TPV  
 Drawn: Sonny  
 Approved: JFB  
 Scale: 1:20

**MERIDIAN AVENUE JOINT PLAN**  
 Sta. 12+48.77 to Sta.15+54.53  
 MERIDIAN AVENUE - PAWNEE AVENUE to MCCORMICK AVENUE

**Baughman Company, P.A.**  
 315 Ellis St., Wichita, KS 67211 P 316-262-7271 F 316-262-0149  
 ENGINEERING | SURVEYING | PLANNING | LANDSCAPE ARCHITECTURE