


REGION NO.	STATE	PROJECT NO.	FISCAL YEAR	SHEET NO.	TOTAL SHEETS
7	KANSAS	087 N-0593-01	2013	85	153

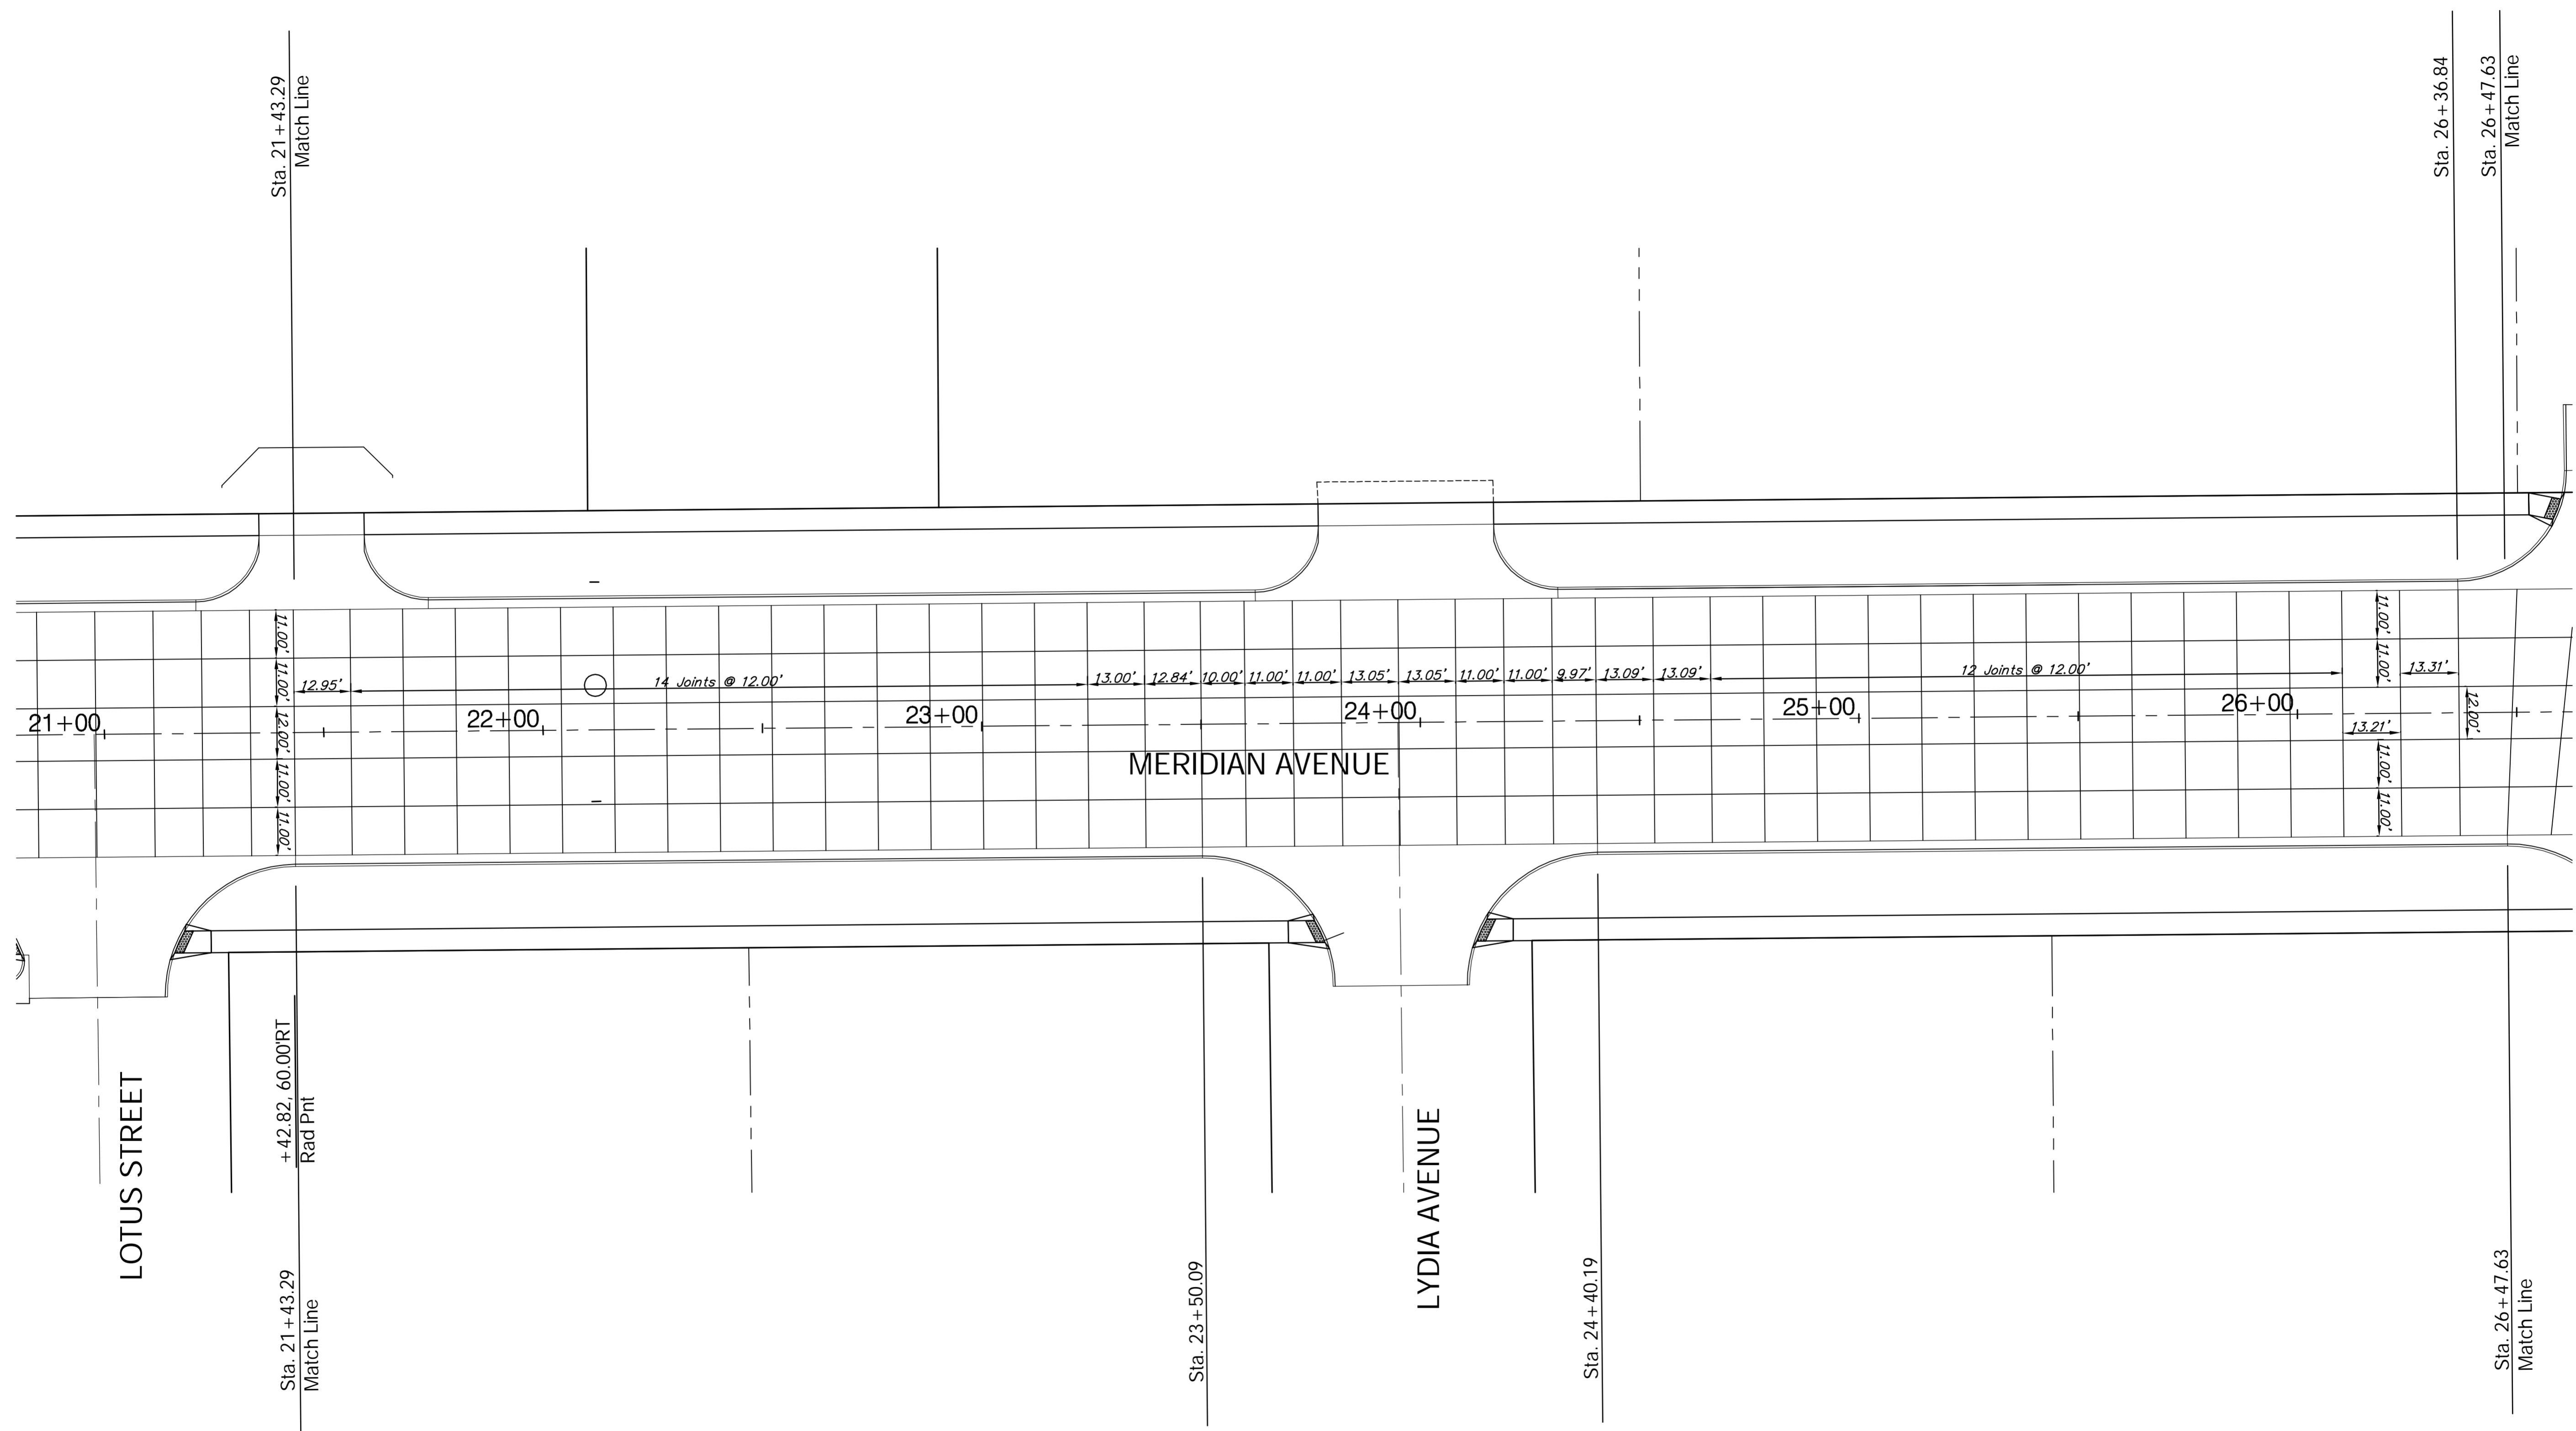

Drawing File: E:\Projects\Meridian Pawnee to Orient\Civil 3D\Meridian Base.dwg (Joint 03)
 Project No. 0808E186 CAPITAL IMPROVEMENT PROJECT

Design: TPV
 Drawn: Sonny
 Approved: JFB
 Scale: 1:20

MERIDIAN AVE. JOINT PLAN
 Sta. 21 + 43.29 to Sta. 26 + 47.63
 MERIDIAN AVENUE - PAWNEE AVENUE to MCCORMICK AVENUE

Baughman Company, P.A.
 315 Ellis St., Wichita, KS 67211 P 316-262-7271 F 316-262-0149
 ENGINEERING | SURVEYING | PLANNING | LANDSCAPE ARCHITECTURE

May 2015
 SHEET 85 OF 153