


REGION NO.	STATE	PROJECT NO.	FISCAL YEAR	SHEET NO.	TOTAL SHEETS
7	KANSAS	087 N-0593-01	2013	86	153

SCALE: 1" = 20'

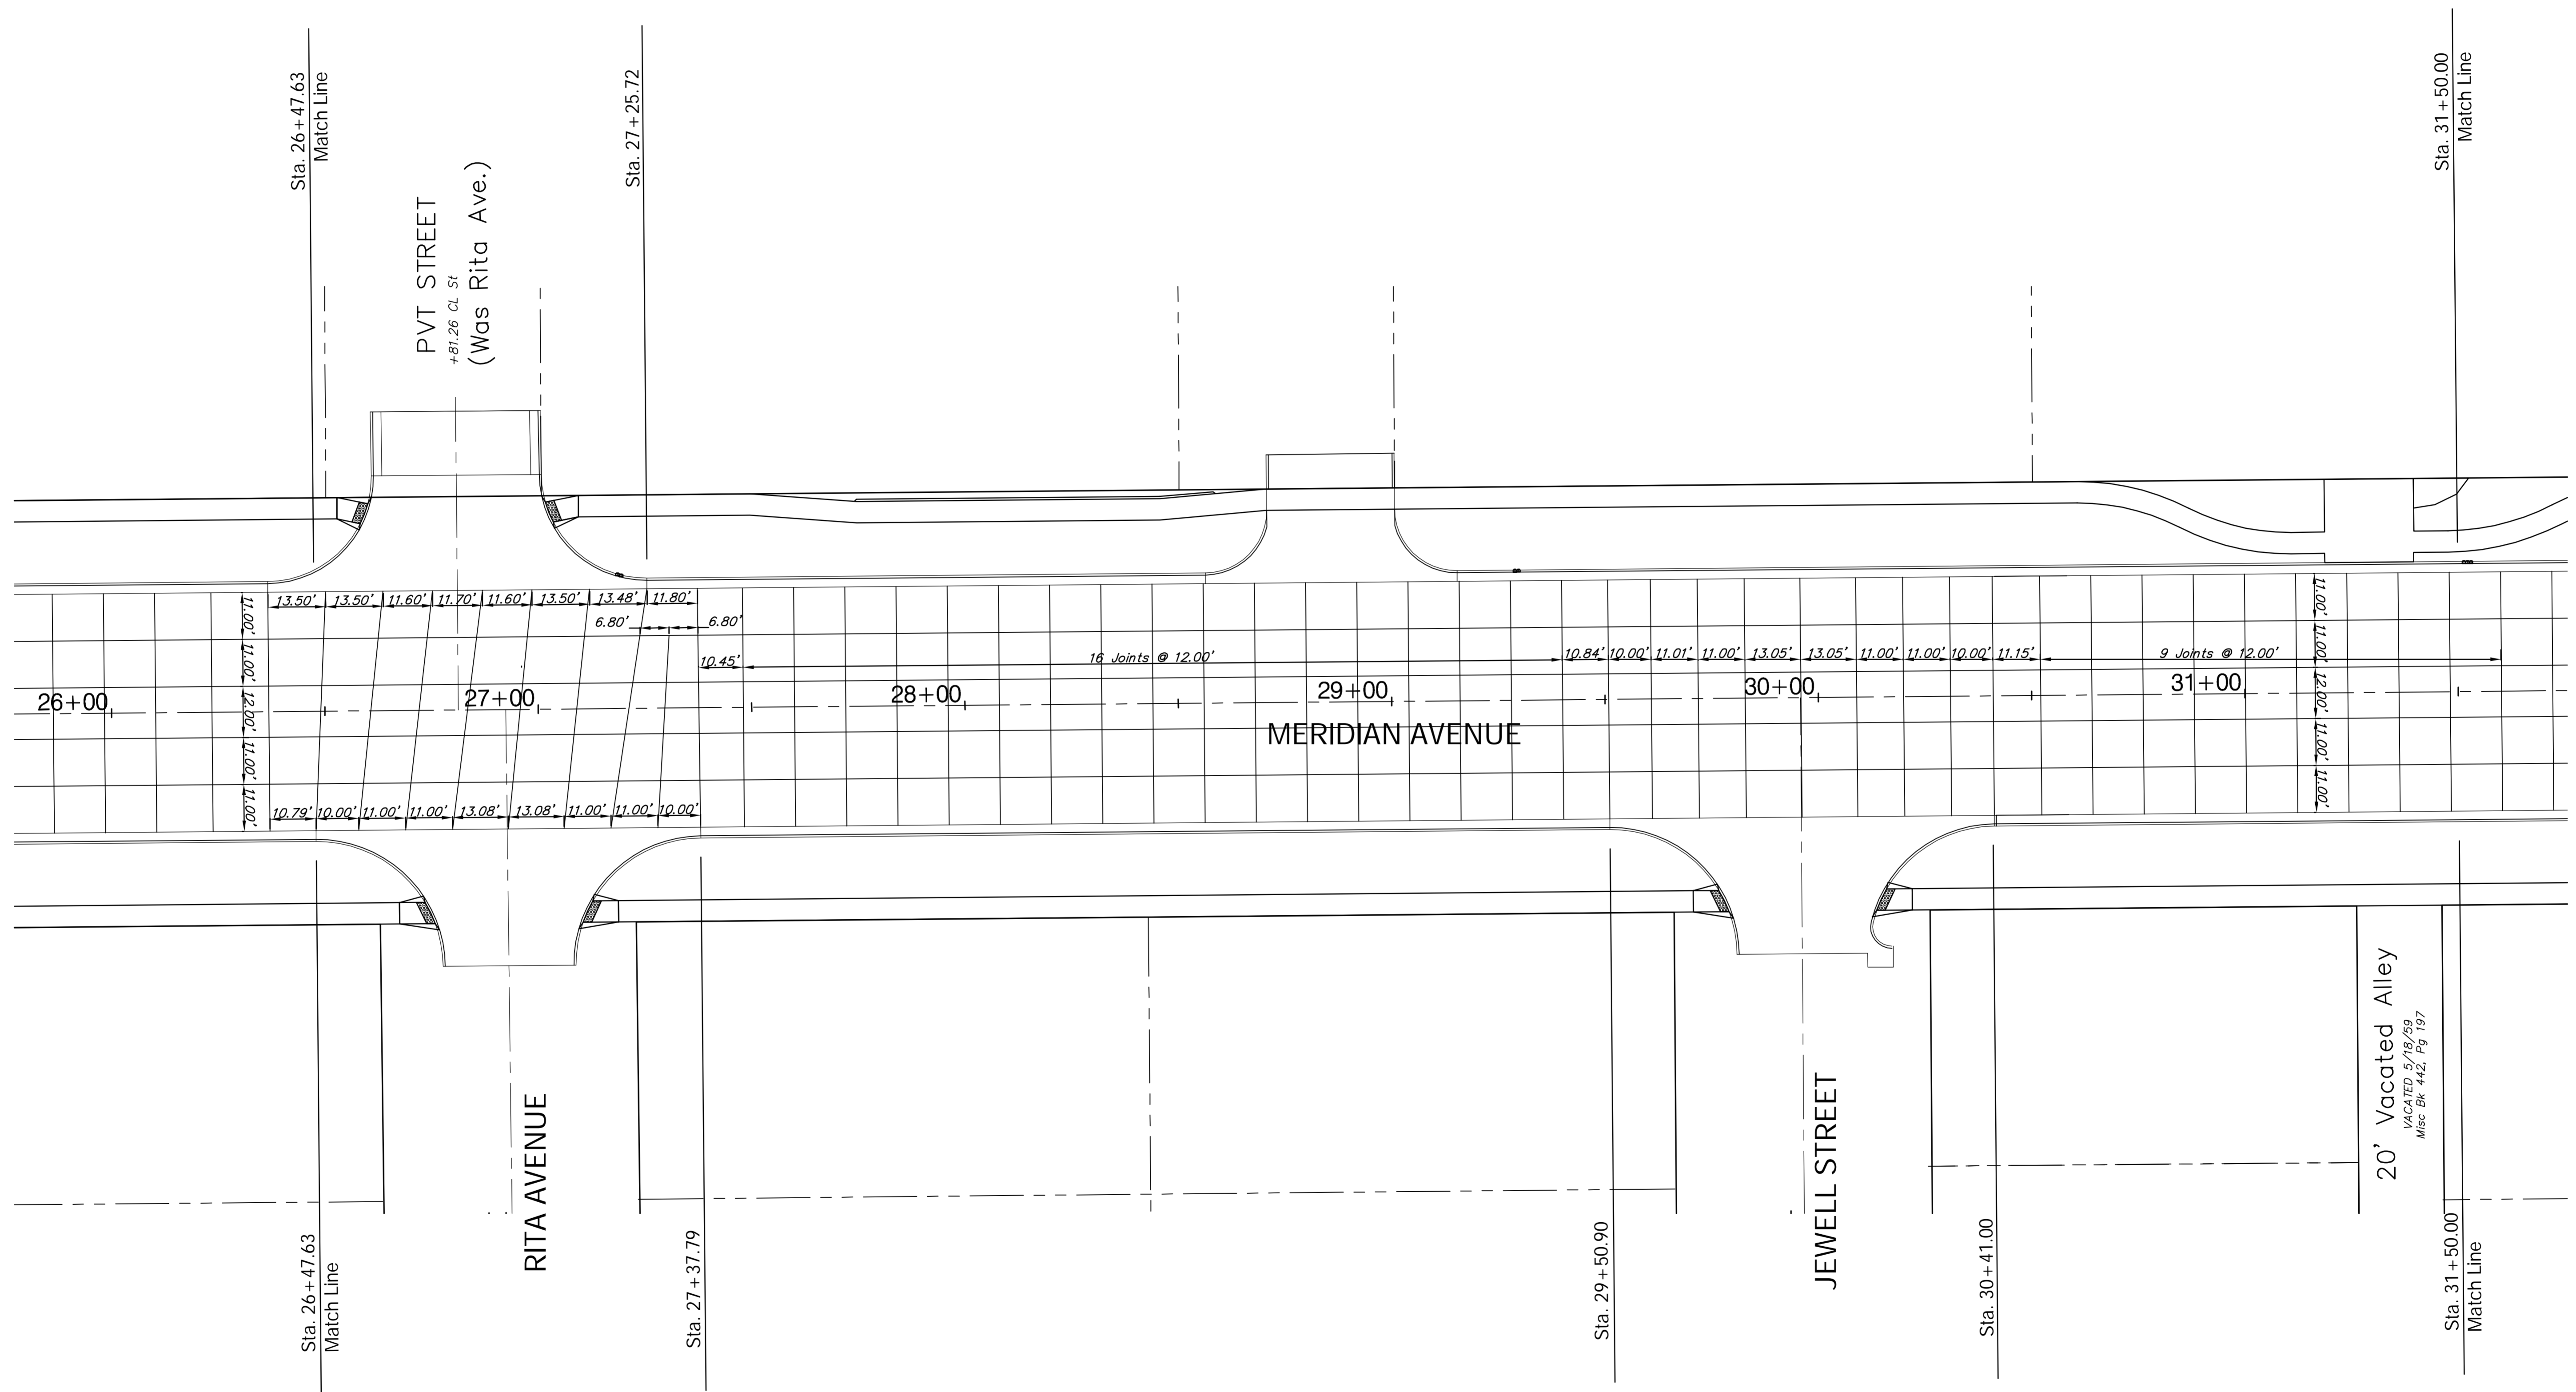

Drawing File: E:\Projects\MeridianPawnee to Orient\Civil 3D\Meridian Base.dwg (Joint 04)  
 Project No. 0808E186 CAPITAL IMPROVEMENT PROJECT

Design: TPV  
 Drawn: Sonny  
 Approved: JFB  
 Scale: 1:20

MERIDIAN AVE. JOINT PLAN  
 Sta. 26+47.63 to Sta. 31+50.00  
 MERIDIAN AVENUE - PAWNEE AVENUE to MCCORMICK AVENUE

**Baughman Company, P.A.**  
 315 Ellis St., Wichita, KS 67211 P 316-262-7271 F 316-262-0149  
 ENGINEERING | SURVEYING | PLANNING | LANDSCAPE ARCHITECTURE

May 2015  
 SHEET 86 OF 153