


REGION NO.	STATE	PROJECT NO.	FISCAL YEAR	SHEET NO.	TOTAL SHEETS
7	KANSAS	087 N-0593-01	2013	87	153

SCALE: 1" = 20'

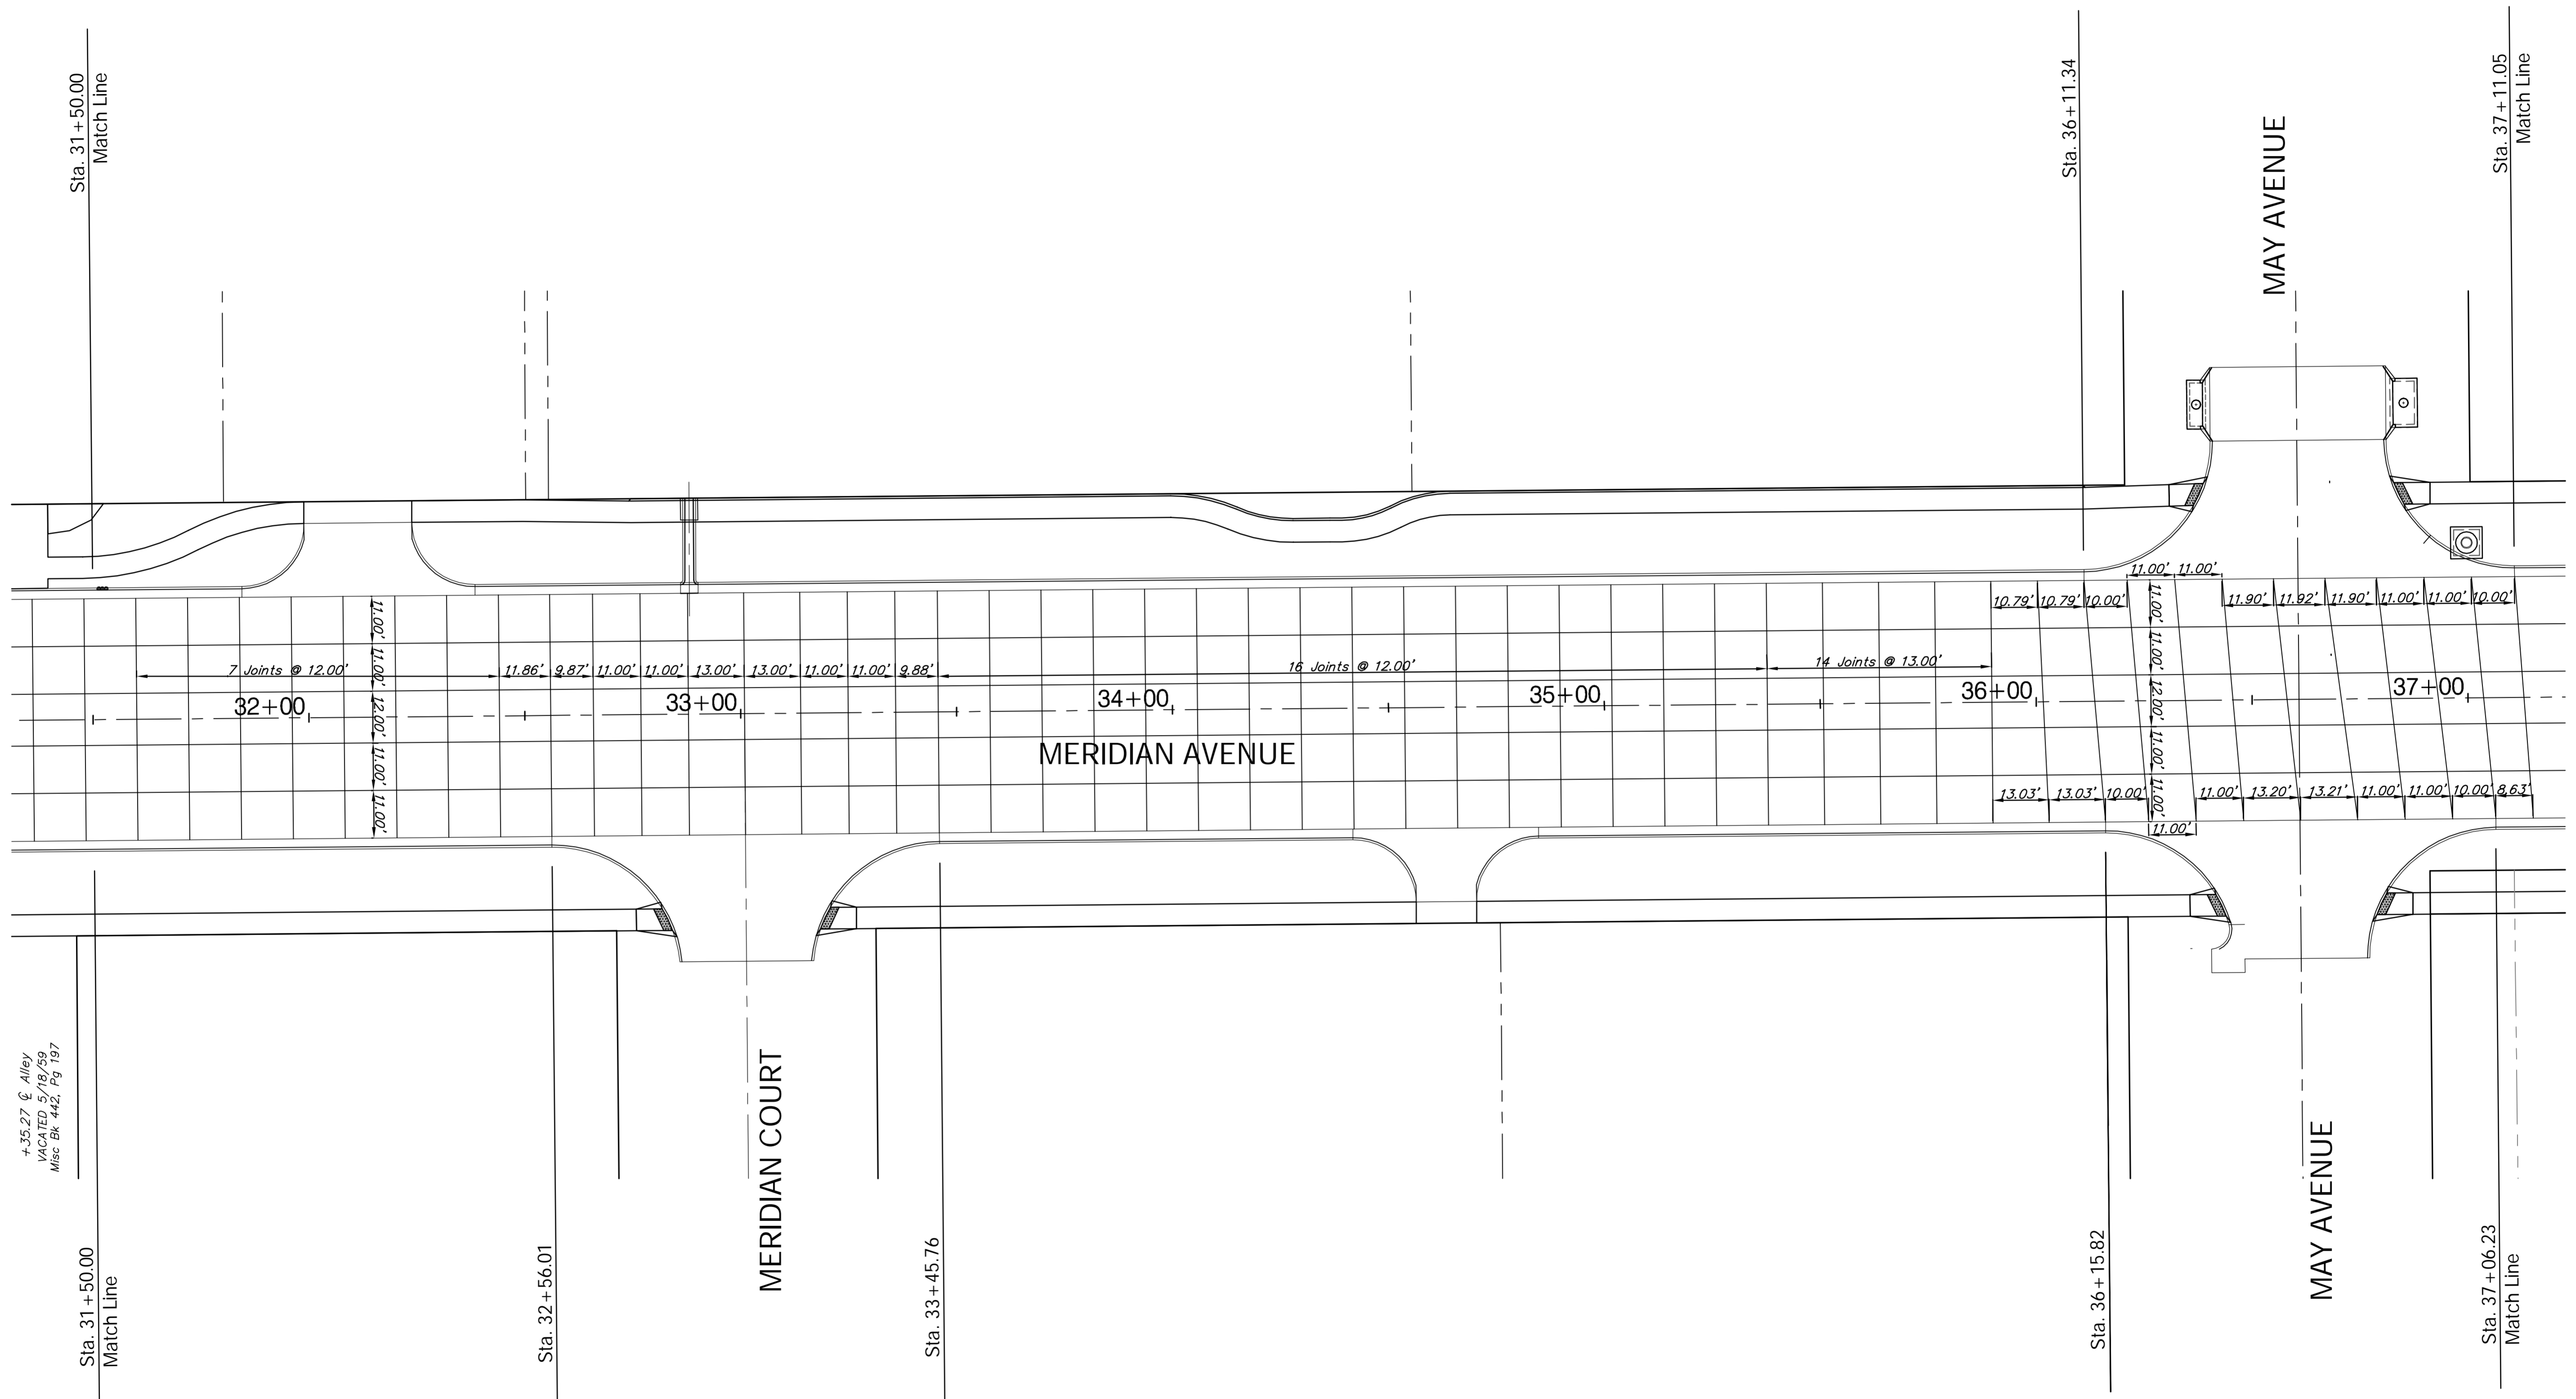

+35.27' @ Alley
VACATED 5/18/59
Misc. Bk. 442, Pg. 197

Drawing File: E:\Projects\MeridianPawnee to Orient\Civil 3D\Meridian Base.dwg (Joint 05)

Design: TPV
Drawn: Sonny
Approved: JFB
Scale: 1:20

Project No. 0808E186 CAPITAL IMPROVEMENT PROJECT
MERIDIAN AVE. JOINT PLAN
Sta. 31 + 50.00 to Sta. 37 + 11.05
MERIDIAN AVENUE - PAWNEE AVENUE TO MCCORMICK AVENUE

Baughman Company, P.A.
315 Ellis St., Wichita, KS 67211 P 316-262-7271 F 316-262-0149
ENGINEERING | SURVEYING | PLANNING | LANDSCAPE ARCHITECTURE

May 2015
SHEET 87 OF 153