
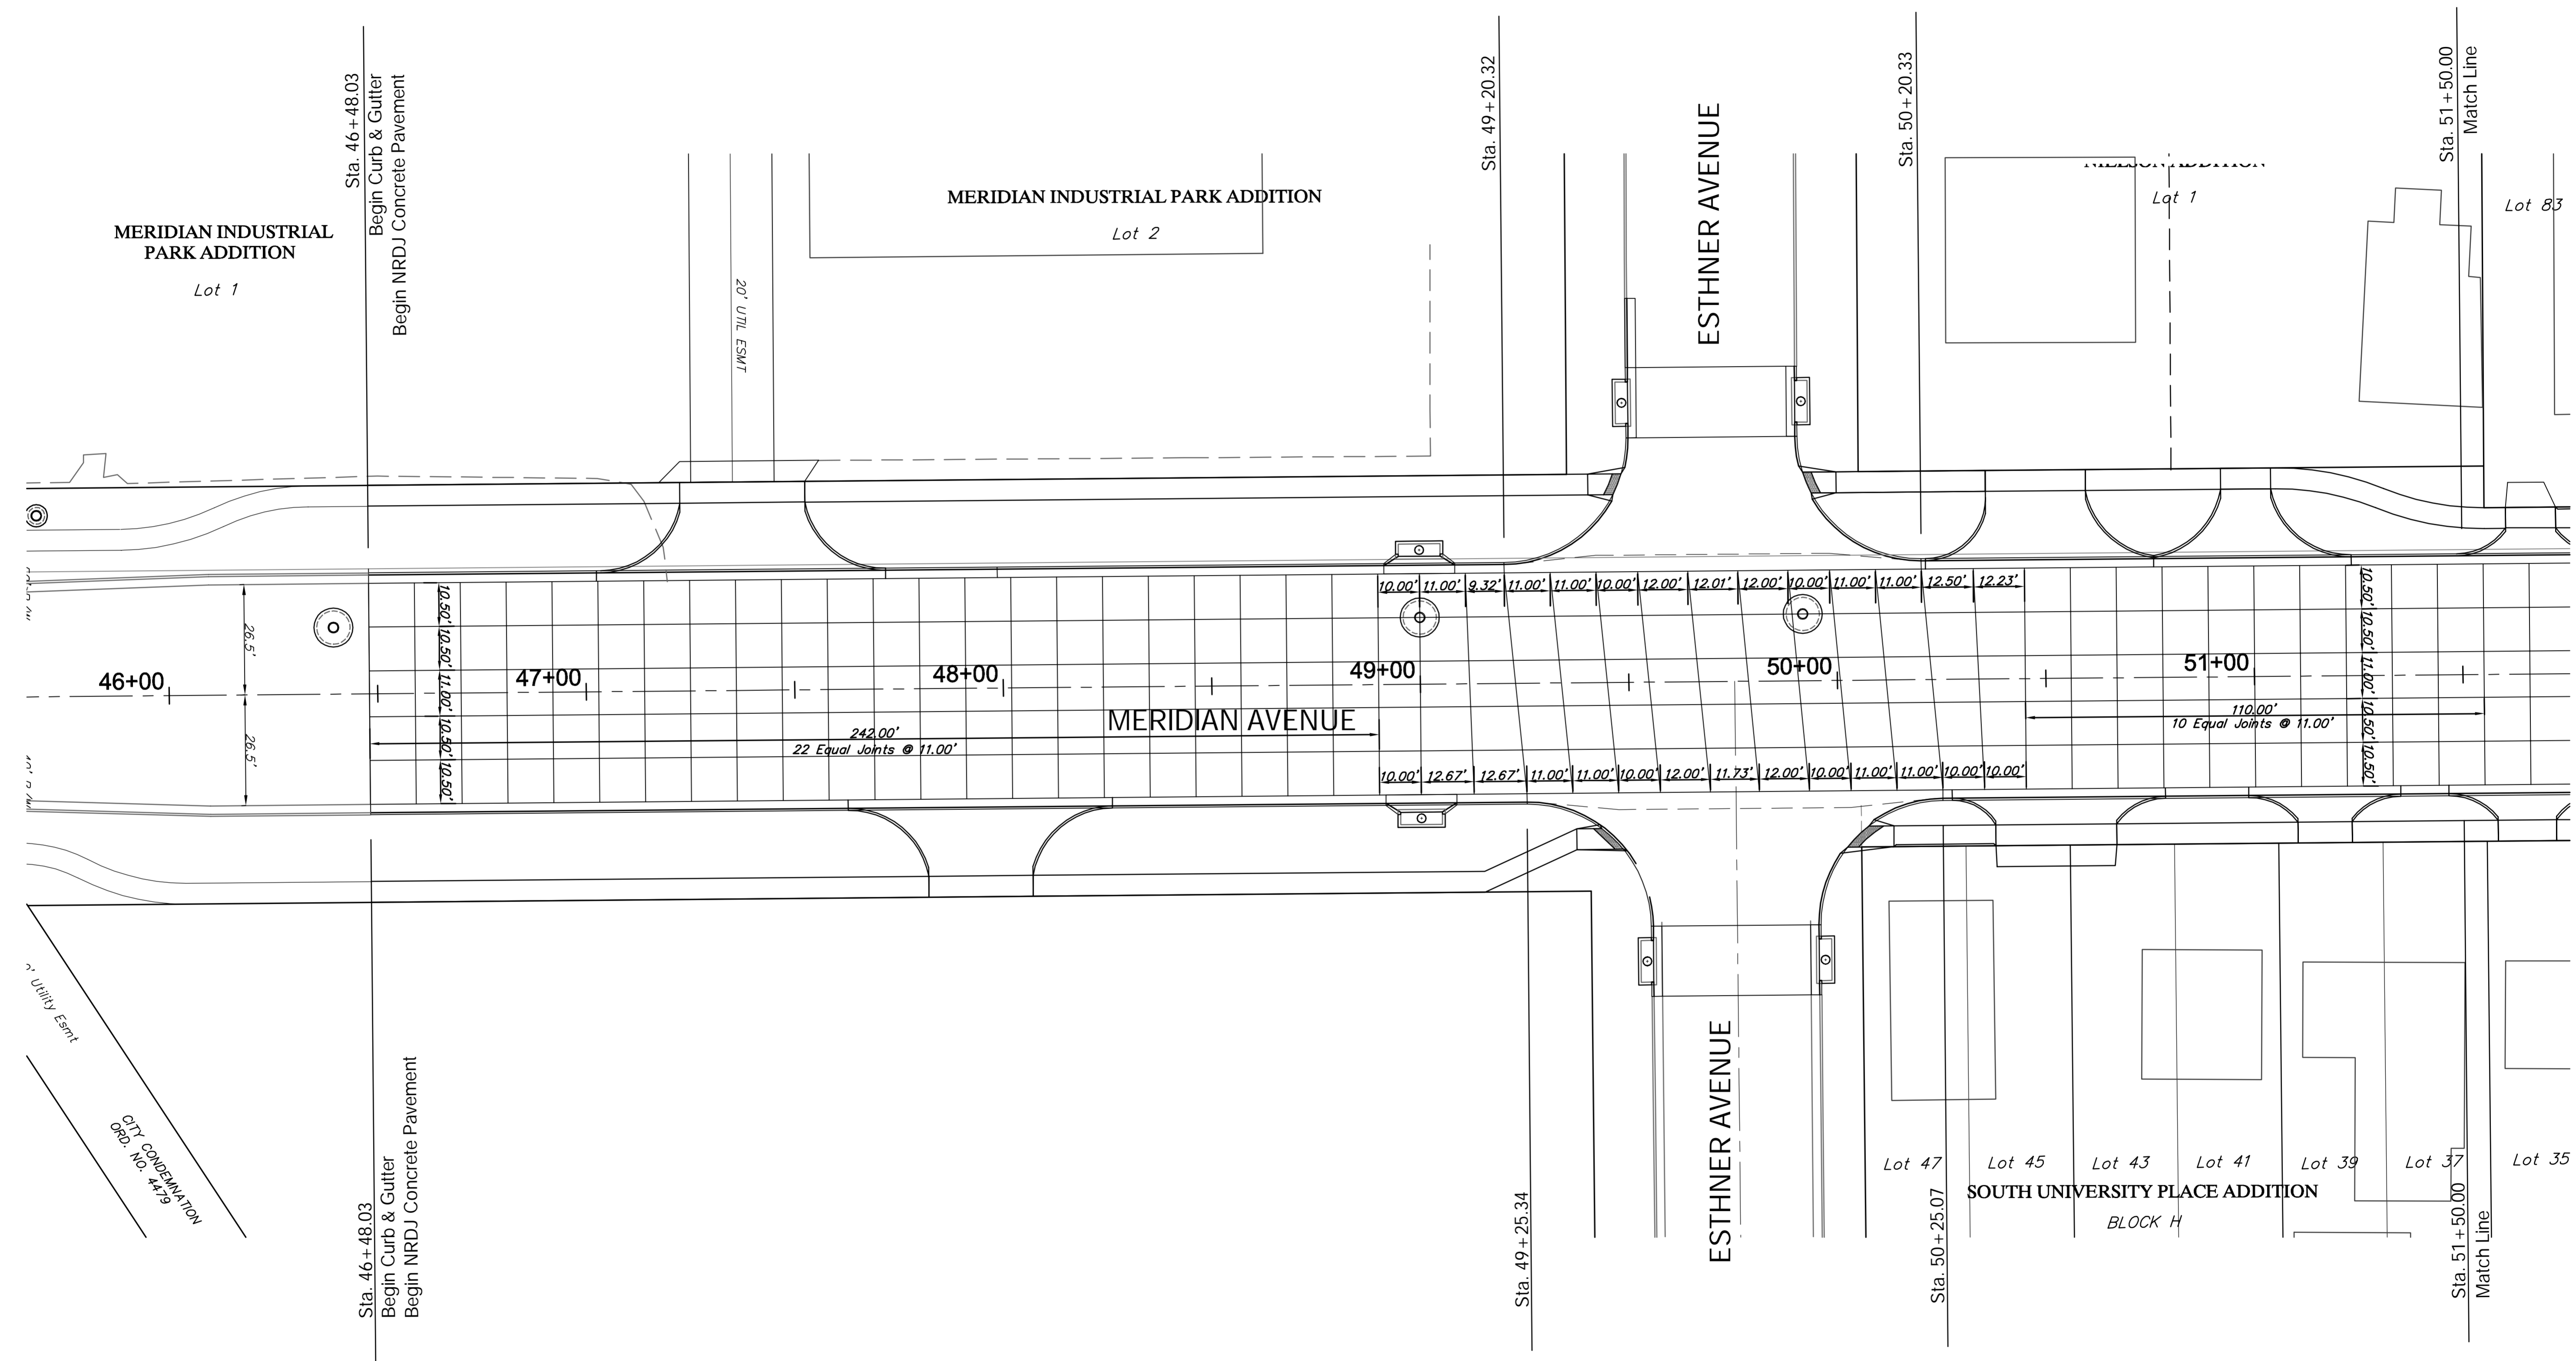


| | | | | | |
|------------|--------|---------------|-------------|-----------|--------------|
| REGION NO. | STATE | PROJECT NO. | FISCAL YEAR | SHEET NO. | TOTAL SHEETS |
| 7 | KANSAS | 087 N-0593-01 | 2015 | 89 | 153 |

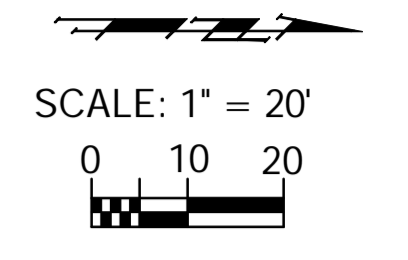

Drawing File: E:\Projects\Meridian - Orient to McCormick\Civil 3d\Meridian Base.dwg (Int 07)
 Design: TPV
 Drawn: STAFF
 Approved: TPV
 Scale: NOTED

Project No. 1004E493 CAPITAL IMPROVEMENT PROJECT
MERIDIAN AVENUE JOINT PLAN
 Sta. 46 + 48.03 to Sta. 51 + 50.00
 MERIDIAN AVENUE - PAWNEE AVENUE to MCCORMICK AVENUE

Baughman Company, P.A.
 315 Ellis St., Wichita, KS 67211 P 316-262-7271 F 316-262-0149
 ENGINEERING | SURVEYING | PLANNING | LANDSCAPE ARCHITECTURE