
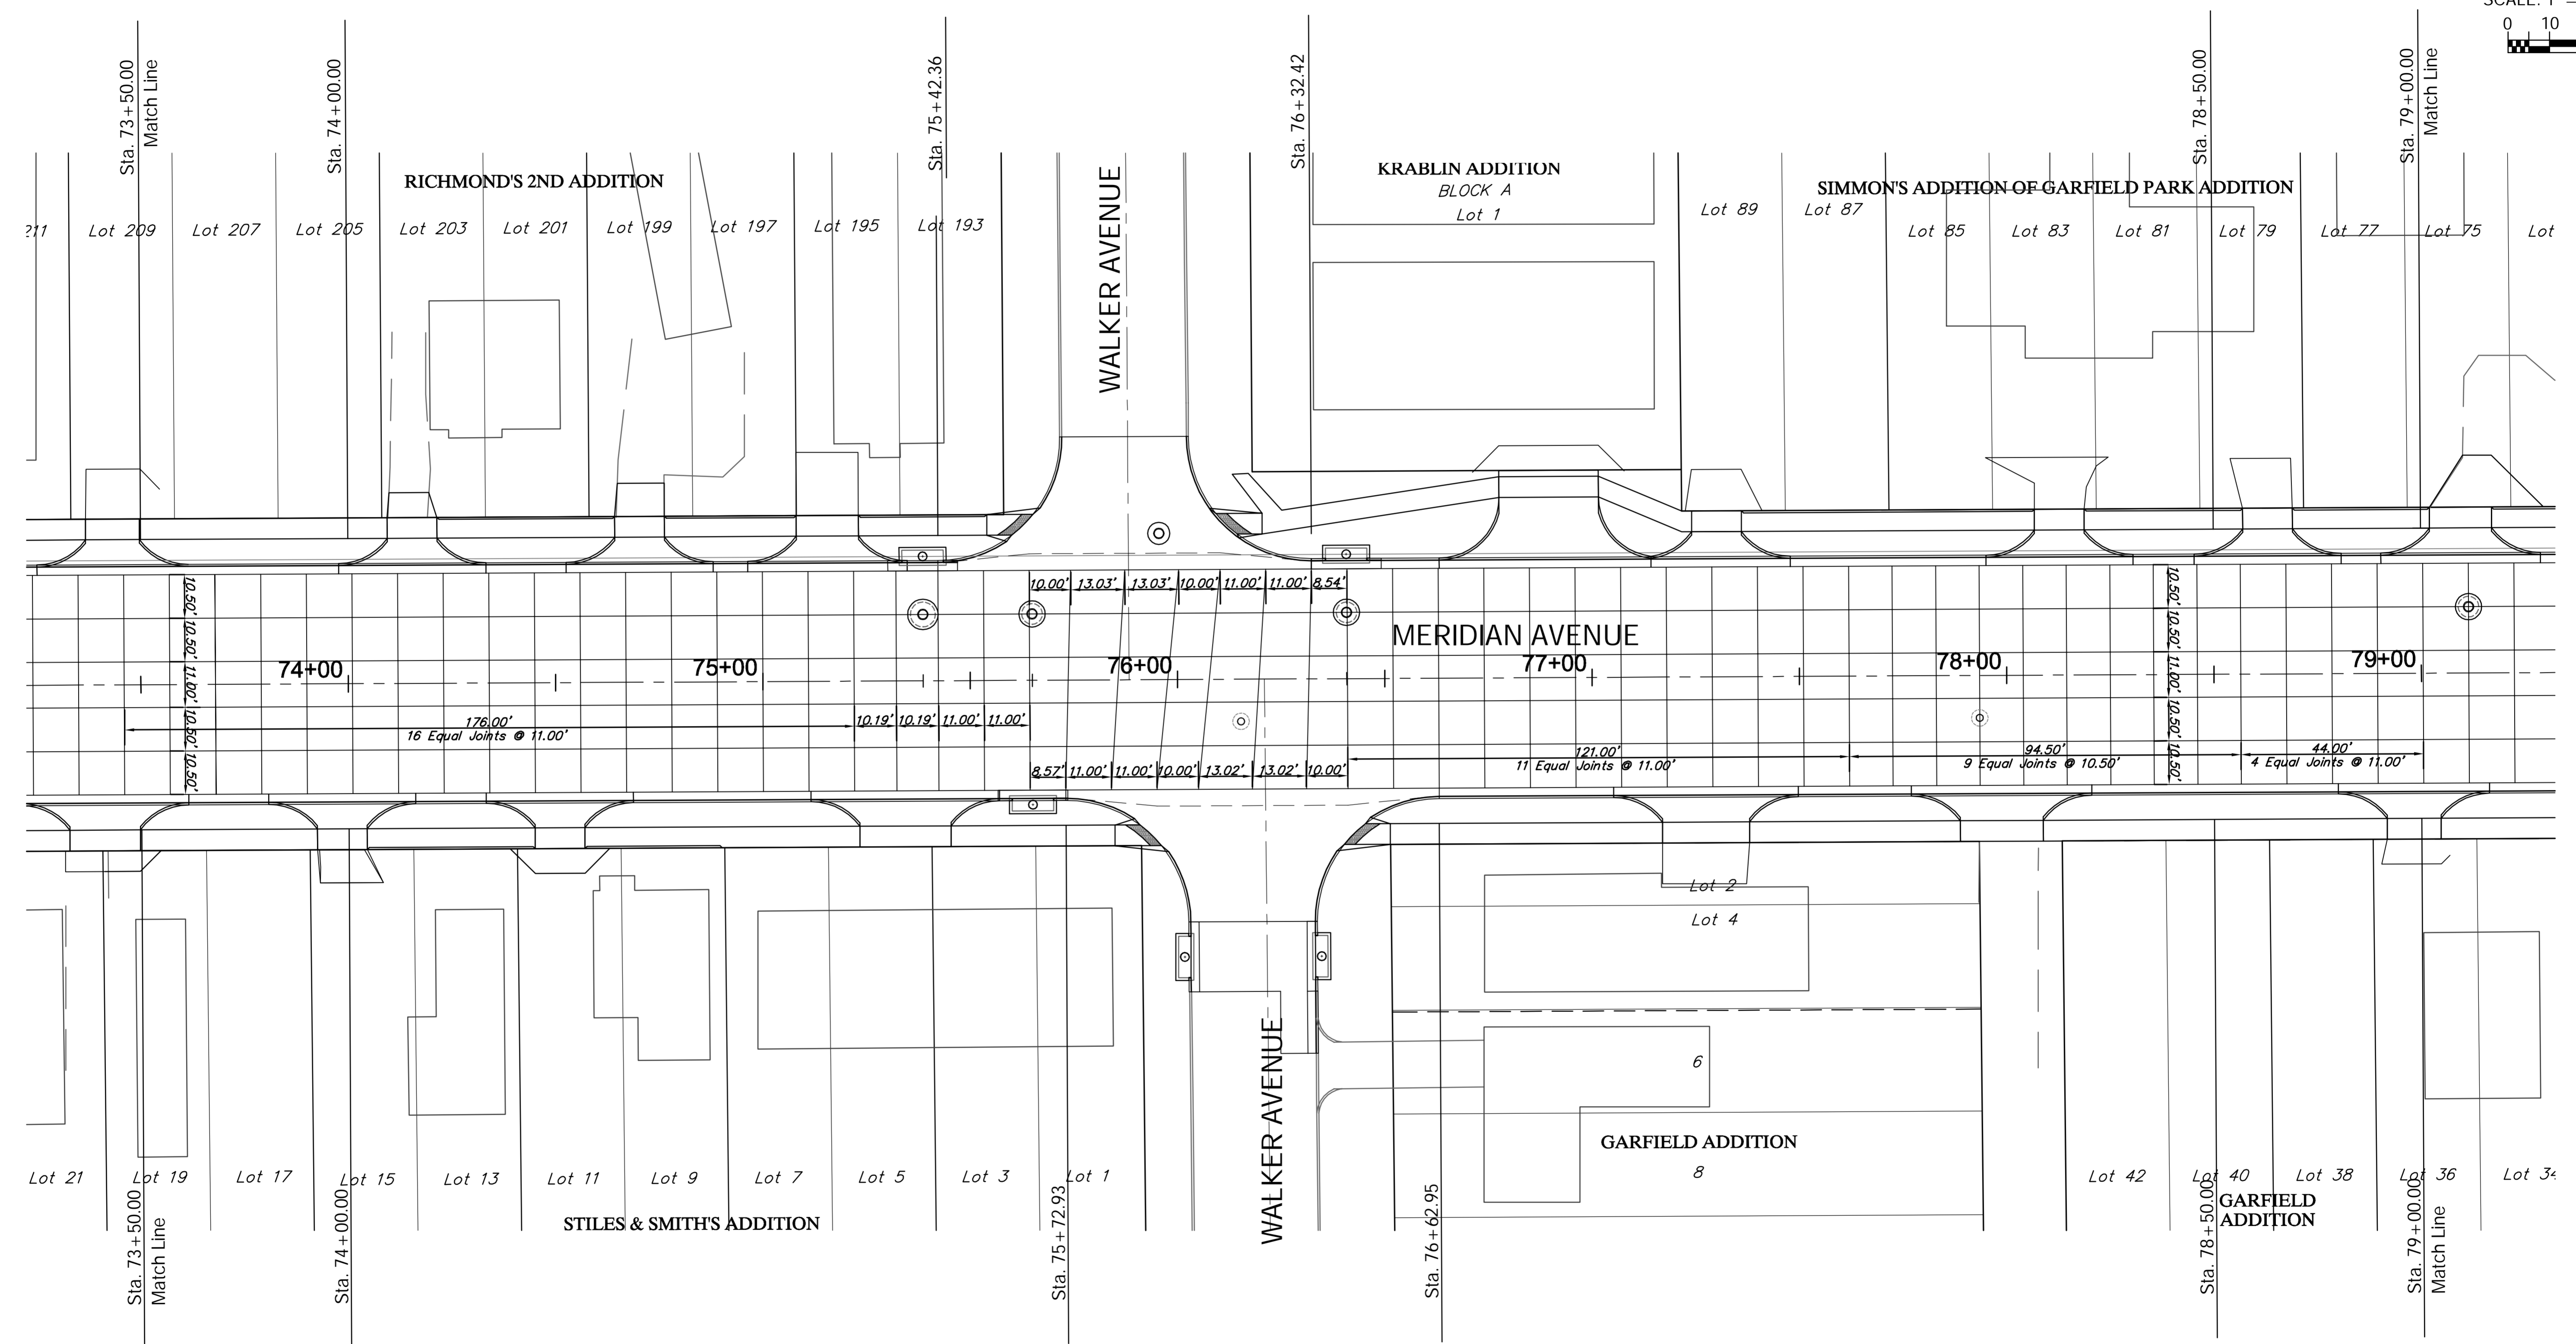


REGION NO.	STATE	PROJECT NO.	FISCAL YEAR	SHEET NO.	TOTAL SHEETS
7	KANSAS	087 N-0593-01	2013	94	153

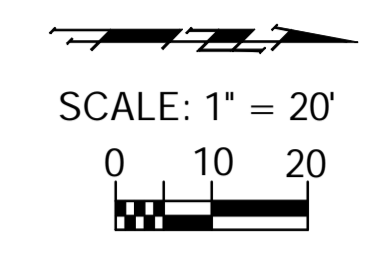

Drawing File: E://Projects/Meridian - Orient to McCormick/Civil 3d/Meridian Base.dwg (Int 12)  
 Project No. 1004E493 CAPITAL IMPROVEMENT PROJECT

Design: TPV  
 Drawn: STAFF  
 Approved: TPV  
 Scale: NOTED

**MERIDIAN AVENUE JOINT PLAN**  
 Sta. 73+50.00 to Sta. 79+00.00  
 MERIDIAN AVENUE - PAWNEE AVENUE TO MCCORMICK AVENUE

**Baughman Company, P.A.**  
 315 Ellis St., Wichita, KS 67211 P 316-262-7271 F 316-262-0149  
 ENGINEERING | SURVEYING | PLANNING | LANDSCAPE ARCHITECTURE