
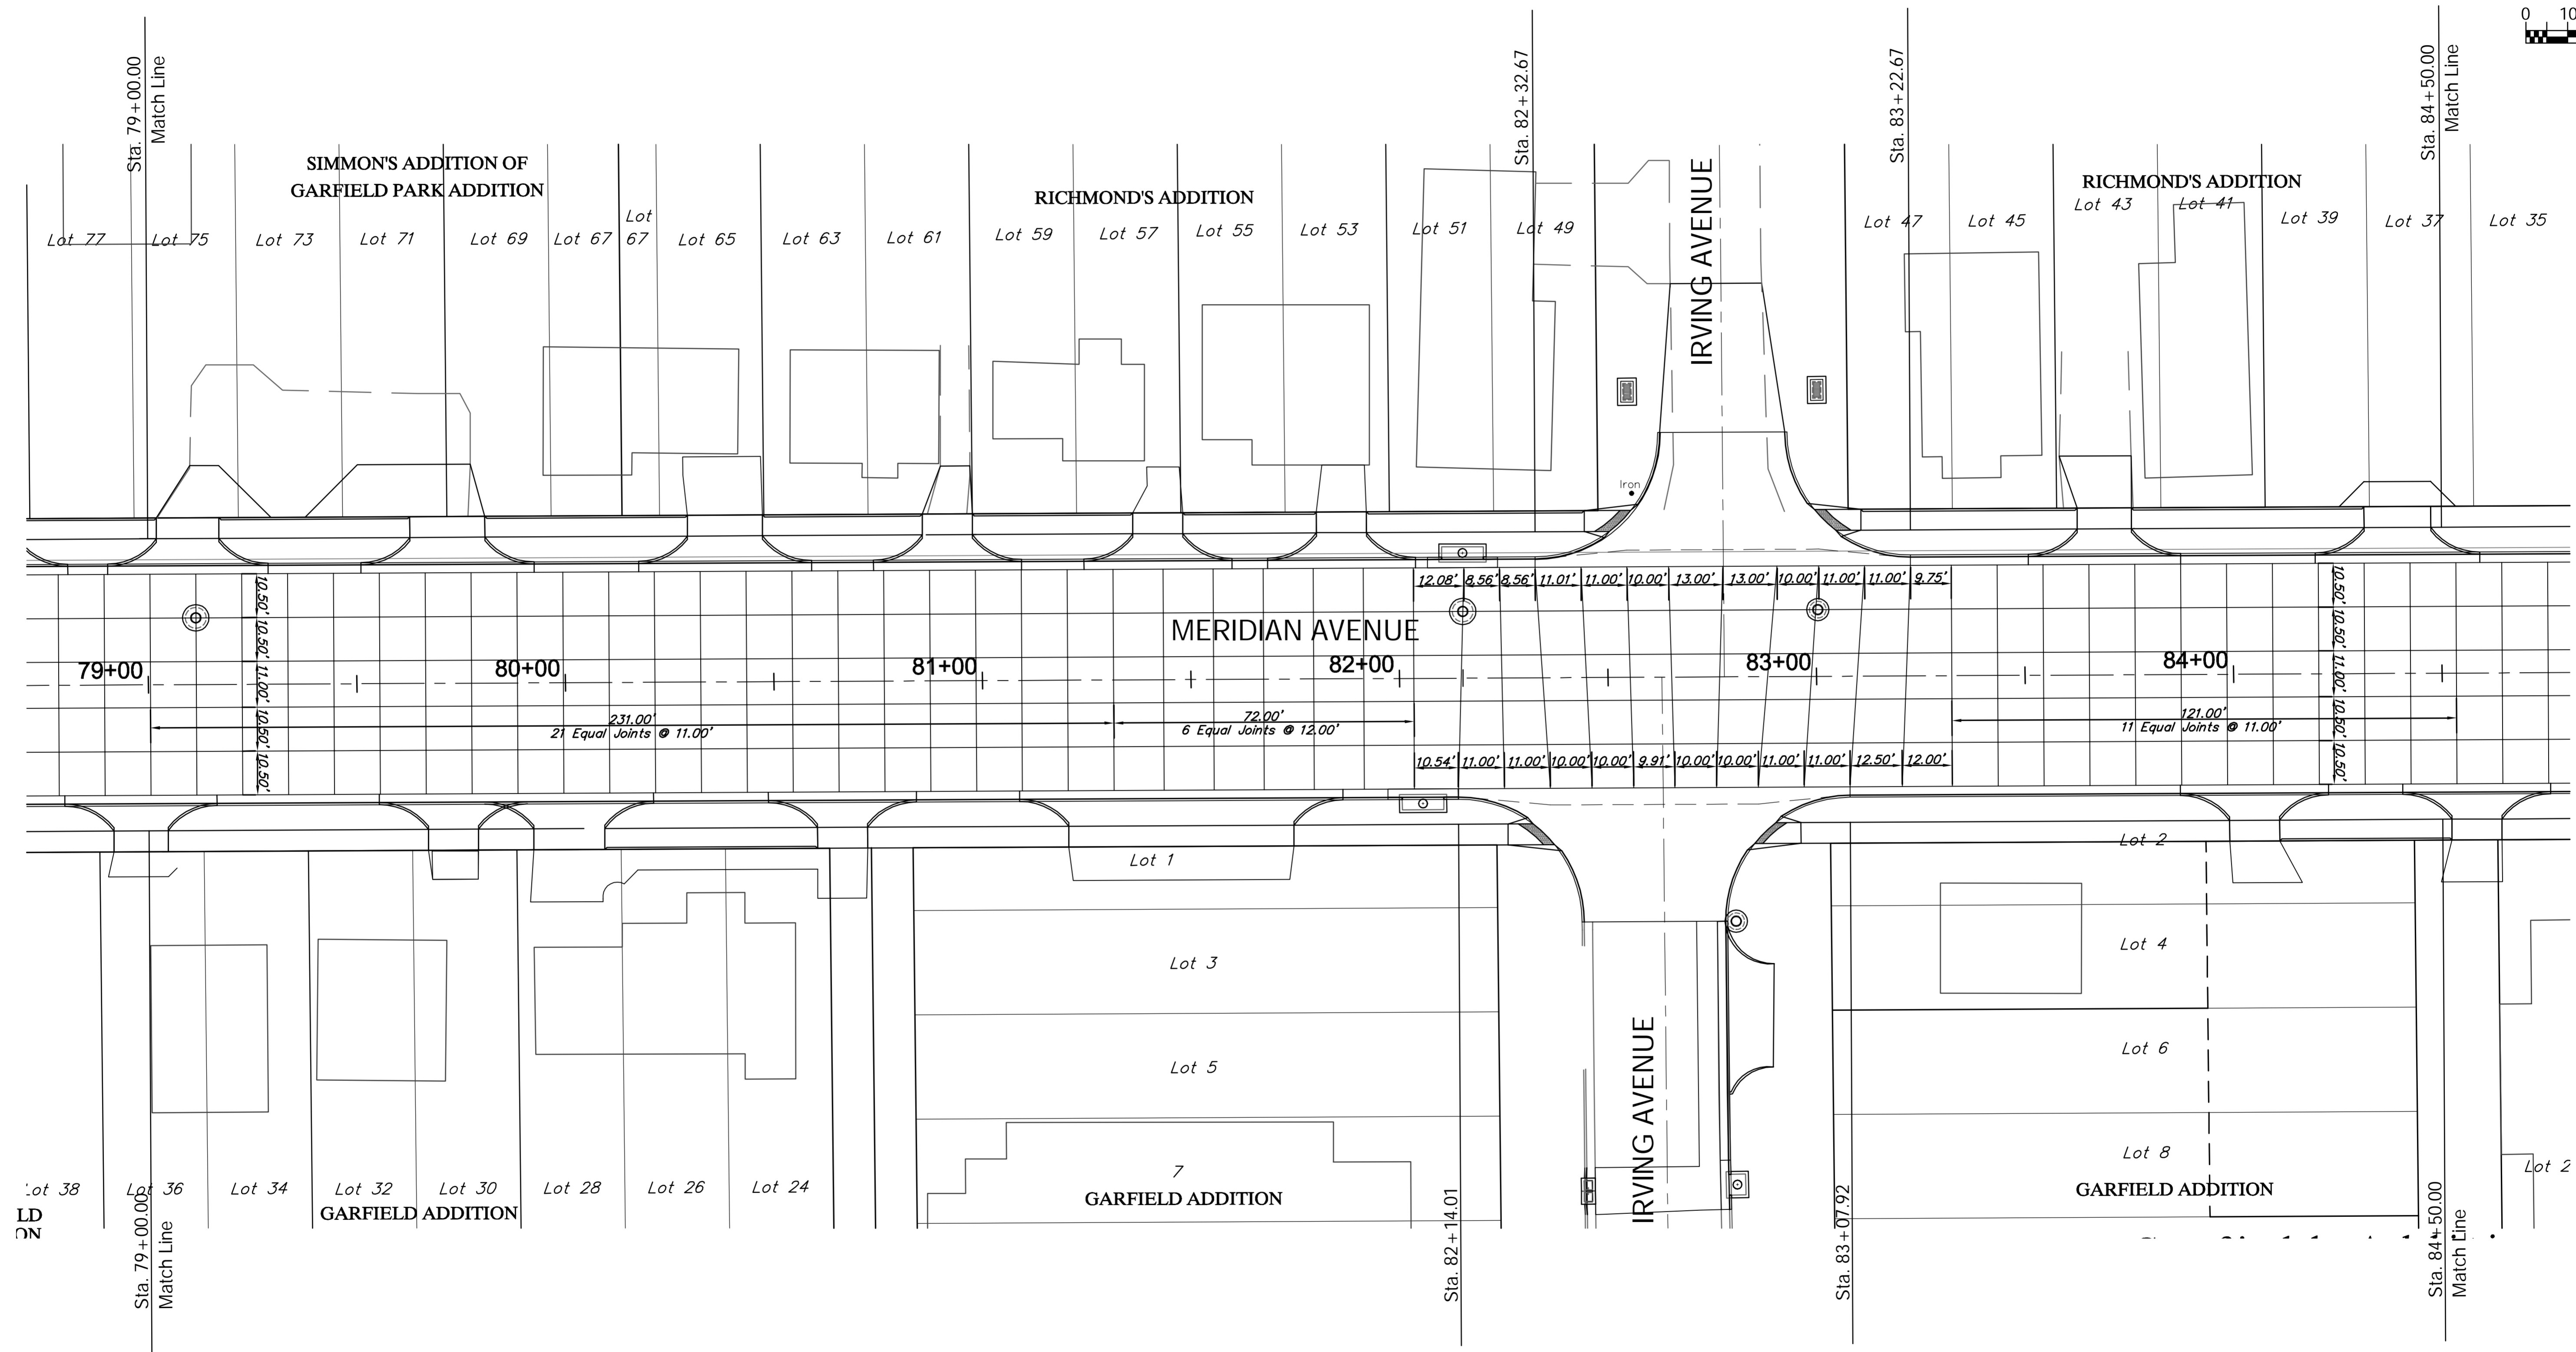


REGION NO.	STATE	PROJECT NO.	FISCAL YEAR	SHEET NO.	TOTAL SHEETS
7	KANSAS	087 N-0593-01	2015	95	153

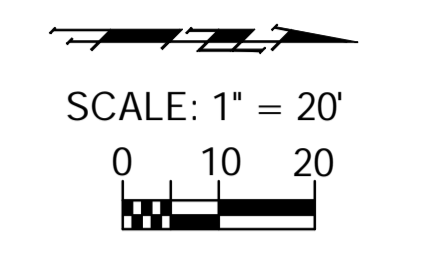

LD
DN

Drawing File: E:\Projects\Meridian - Orient to McCormick\Civil 3d\Meridian Base.dwg (Int 13)
Project No. 1004-E493 CAPITAL IMPROVEMENT PROJECT

Design: TPV
Drawn: STAFF
Approved: TPV
Scale: NOTED

MERIDIAN AVENUE JOINT PLAN
Sta. 79+00.00 to Sta. 84+50.00
MERRIDIAN AVENUE - PAVINEE AVENUE TO MCCORMICK AVENUE

Baughman Company, P.A.
315 Ellis St., Wichita, KS 67211 P 316-262-7271 F 316-262-0149
ENGINEERING | SURVEYING | PLANNING | LANDSCAPE ARCHITECTURE

May 2015
SHEET 95 OF 153