
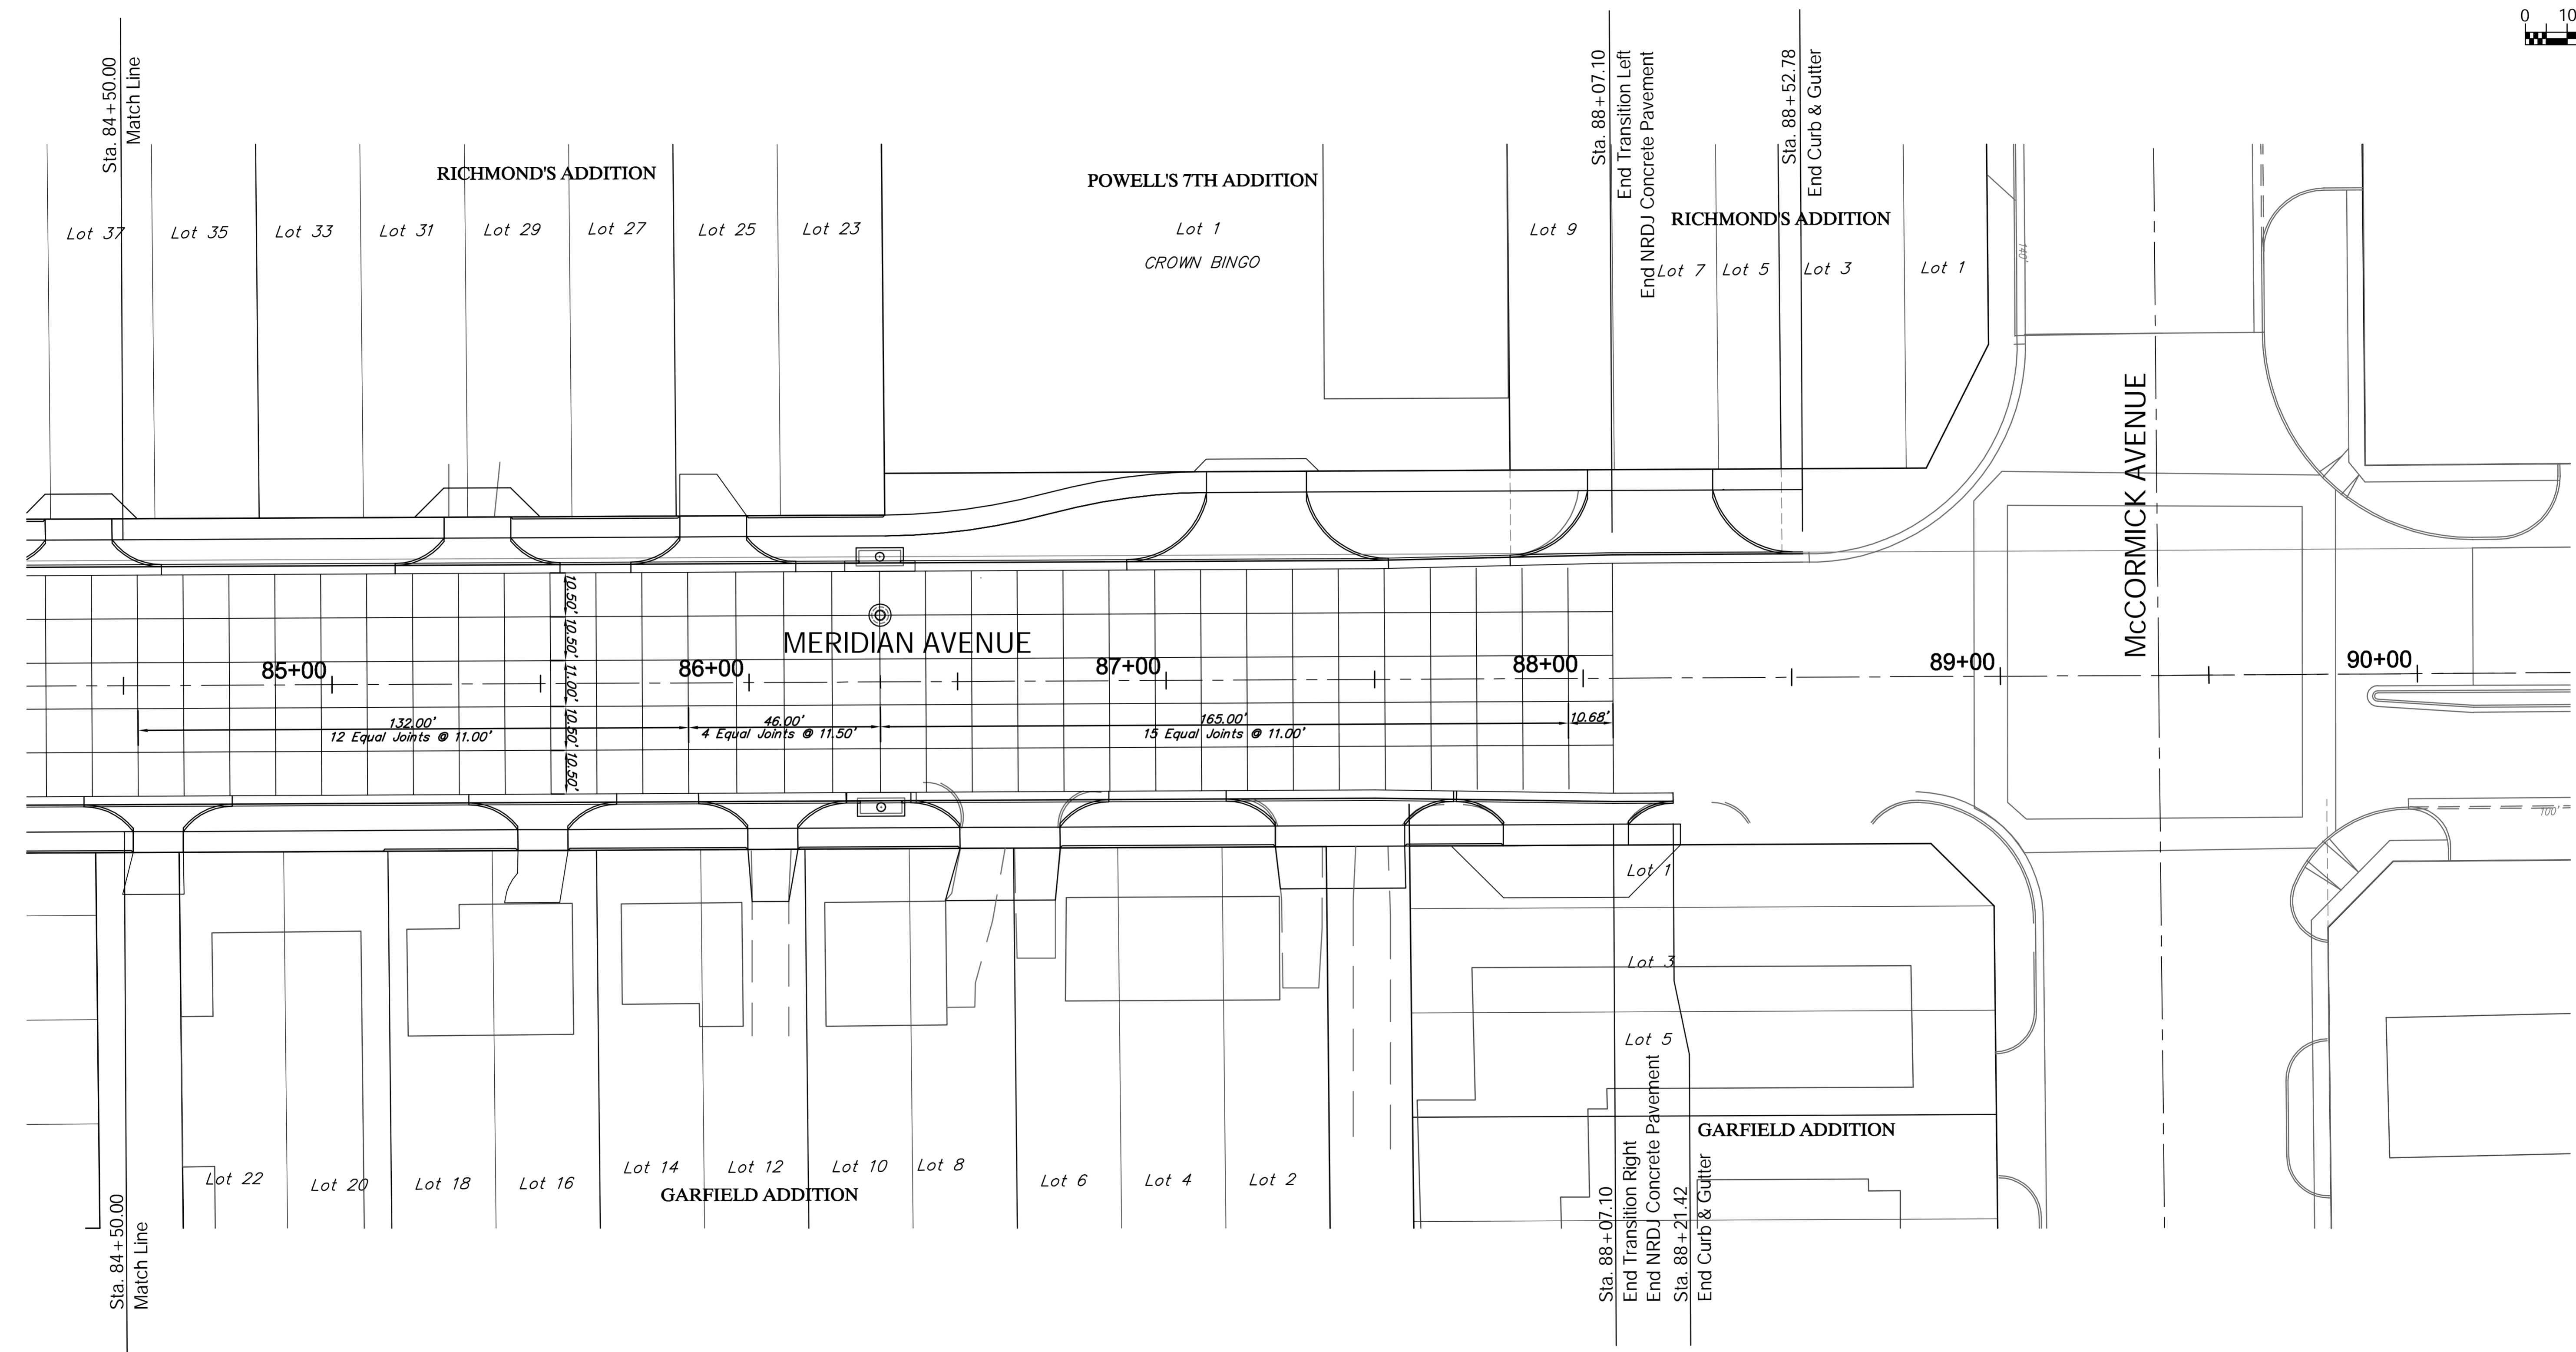


REGION NO.	STATE	PROJECT NO.	FISCAL YEAR	SHEET NO.	TOTAL SHEETS
7	KANSAS	087 N-0593-01	2015	96	153

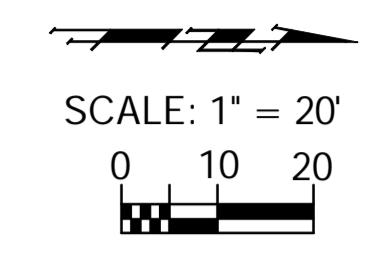

Drawing File: E://Projects/Meridian - Orient to McCormick/Civil 3d/Meridian Base.dwg (Int 14)

Design: TPV
 Drawn: STAFF
 Approved: TPV
 Scale: NOTED

Project No. 1004-E493 CAPITAL IMPROVEMENT PROJECT
MERIDIAN AVENUE JOINT PLAN
 Sta. 84 + 50.00 to Sta. 87 + 68.74
 MERIDIAN AVENUE - PAWNEE AVENUE TO MCCORMICK AVENUE

Baughman Company, P.A.
 315 Ellis St., Wichita, KS 67211 P 316-262-7271 F 316-262-0149
 ENGINEERING | SURVEYING | PLANNING | LANDSCAPE ARCHITECTURE

May 2015
 SHEET 96 OF 153