
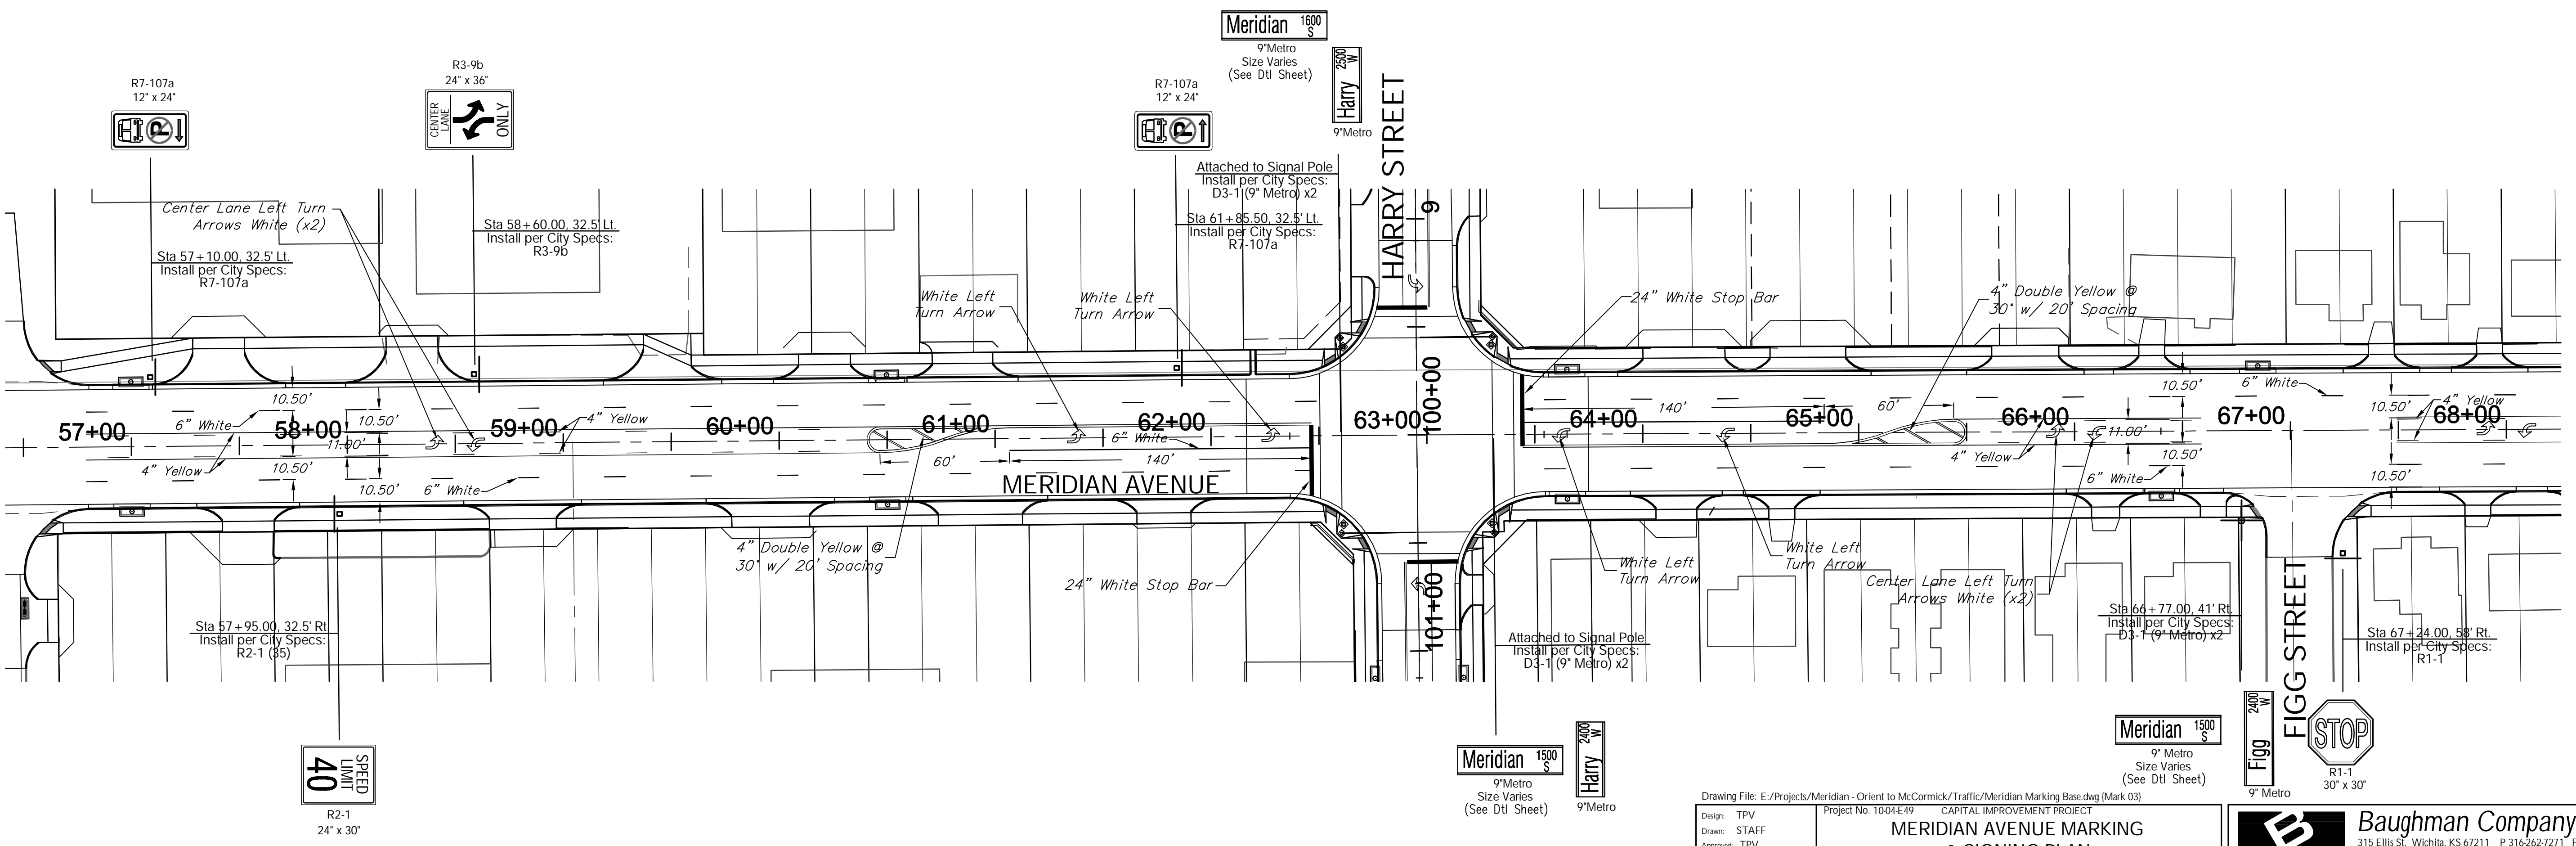
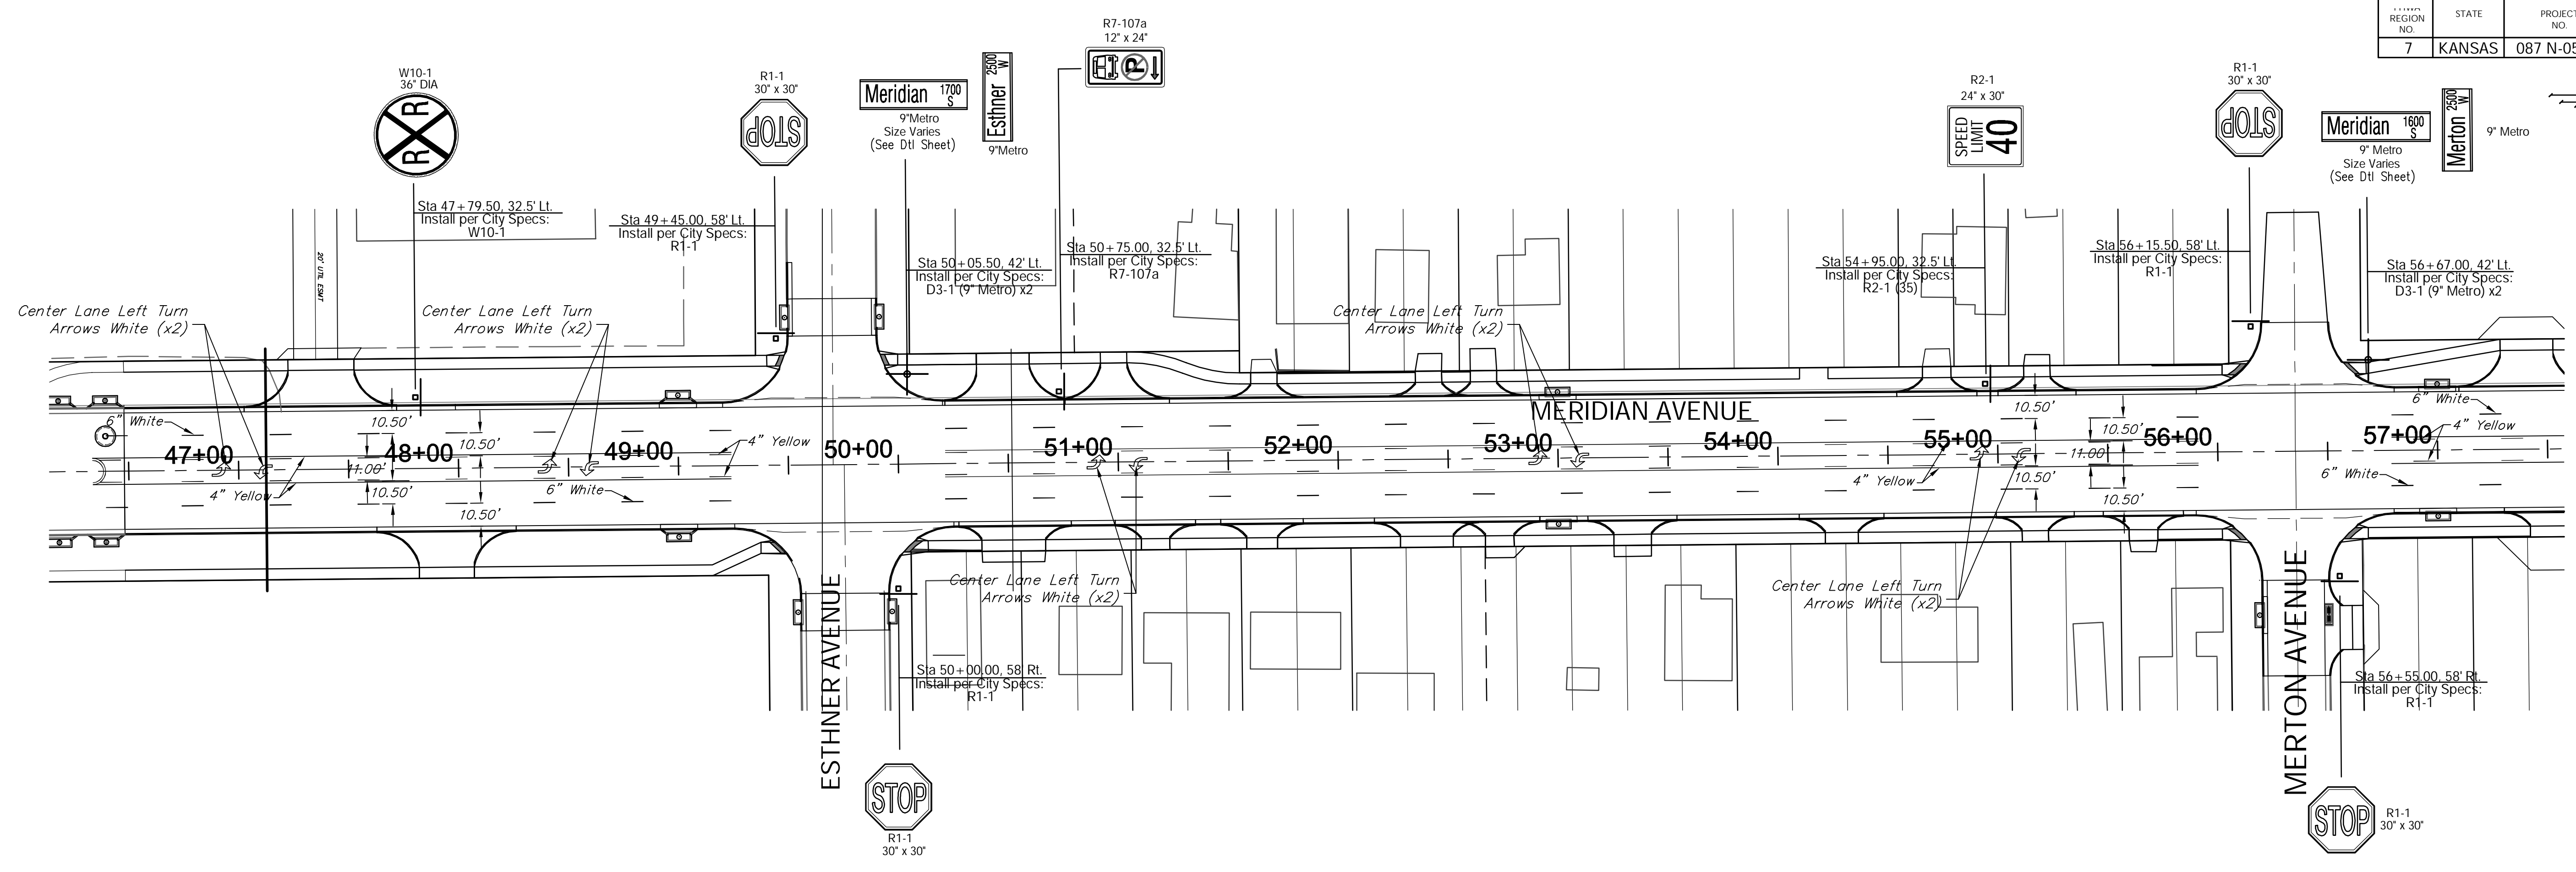


REGION NO.	STATE	PROJECT NO.	FISCAL YEAR	SHEET NO.	TOTAL SHEETS
7	KANSAS	087 N-0593-1	2015	104	153

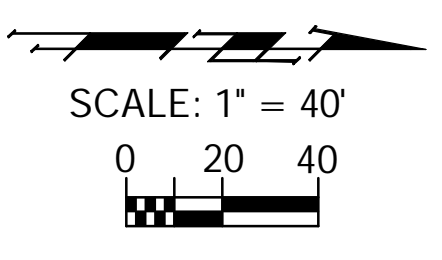

Design: TPV
 Drawn: STAFF
 Approved: TPV
 Scale: NOTED

Project No. 1004-E49 CAPITAL IMPROVEMENT PROJECT
MERIDIAN AVENUE MARKING & SIGNING PLAN
 MERIDIAN AVENUE - ORIENT BOULEVARD TO MCCORMICK AVENUE

Drawing File: E:\Projects\Meridian - Orient to McCormick/Traffic/Meridian Marking Base.dwg (Mark 03)

Baughman Company, P.A.
 315 Ellis St. Wichita, KS 67211 P 316-262-7271 F 316-262-0149
 ENGINEERING | SURVEYING | PLANNING | LANDSCAPE ARCHITECTURE

May 2015
 SHEET **104**
 OF **153**