


REGION NO.	STATE	PROJECT NO.	FISCAL YEAR	SHEET NO.	TOTAL SHEETS
7	KANSAS	087 N-0593-01	2015	112	153

MERIDIAN AVENUE

SCALE: 1" = 100'

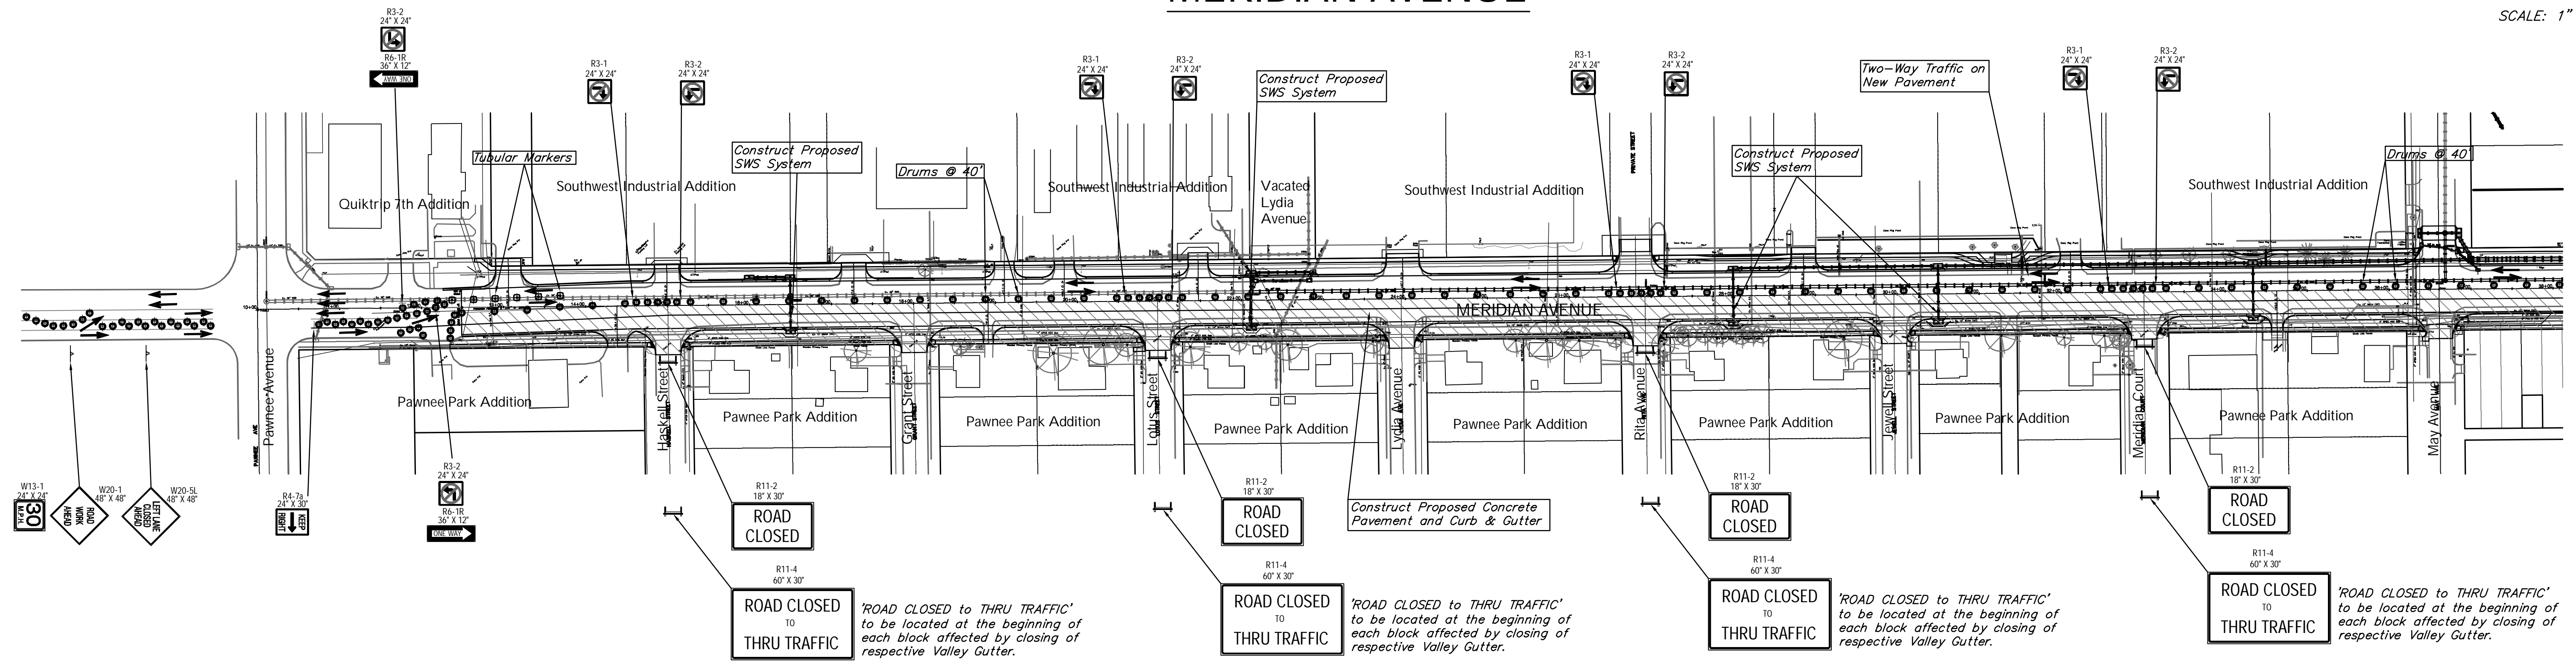

PHASE 3

Continue constructing SWS system and new pavement on the east half of Meridian from Pawnee to Dora. Move traffic to the west side of Meridian and construct the east half. Two-way traffic on Meridian is to be carried on new pavement.

MERIDIAN AVENUE

SCALE: 1" = 100'

LEGEND	
	Work Area
	ReflectORIZED Drum (40' Spacing)
	Tubular Marker (60' Spacing)
	Type III Barricade
	Traffic Flow Pattern

