



REGION NO.	STATE	PROJECT NO.	FISCAL YEAR	SHEET NO.	TOTAL SHEETS
7	KANSAS	087 N-0593-01	2015	125	153

SCALE: 1" = 40'

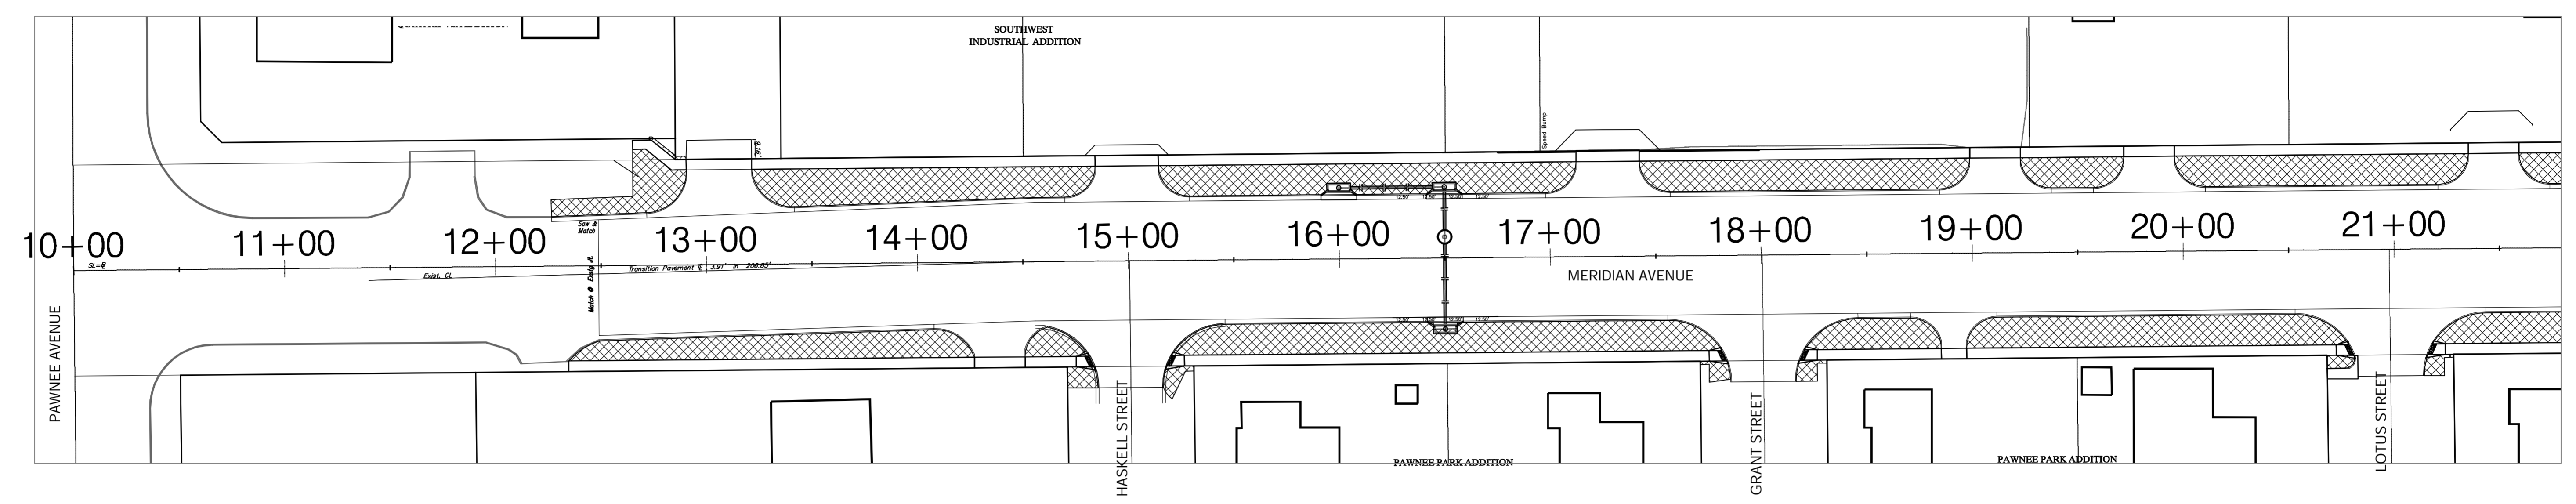

SCALE: 1" = 40'

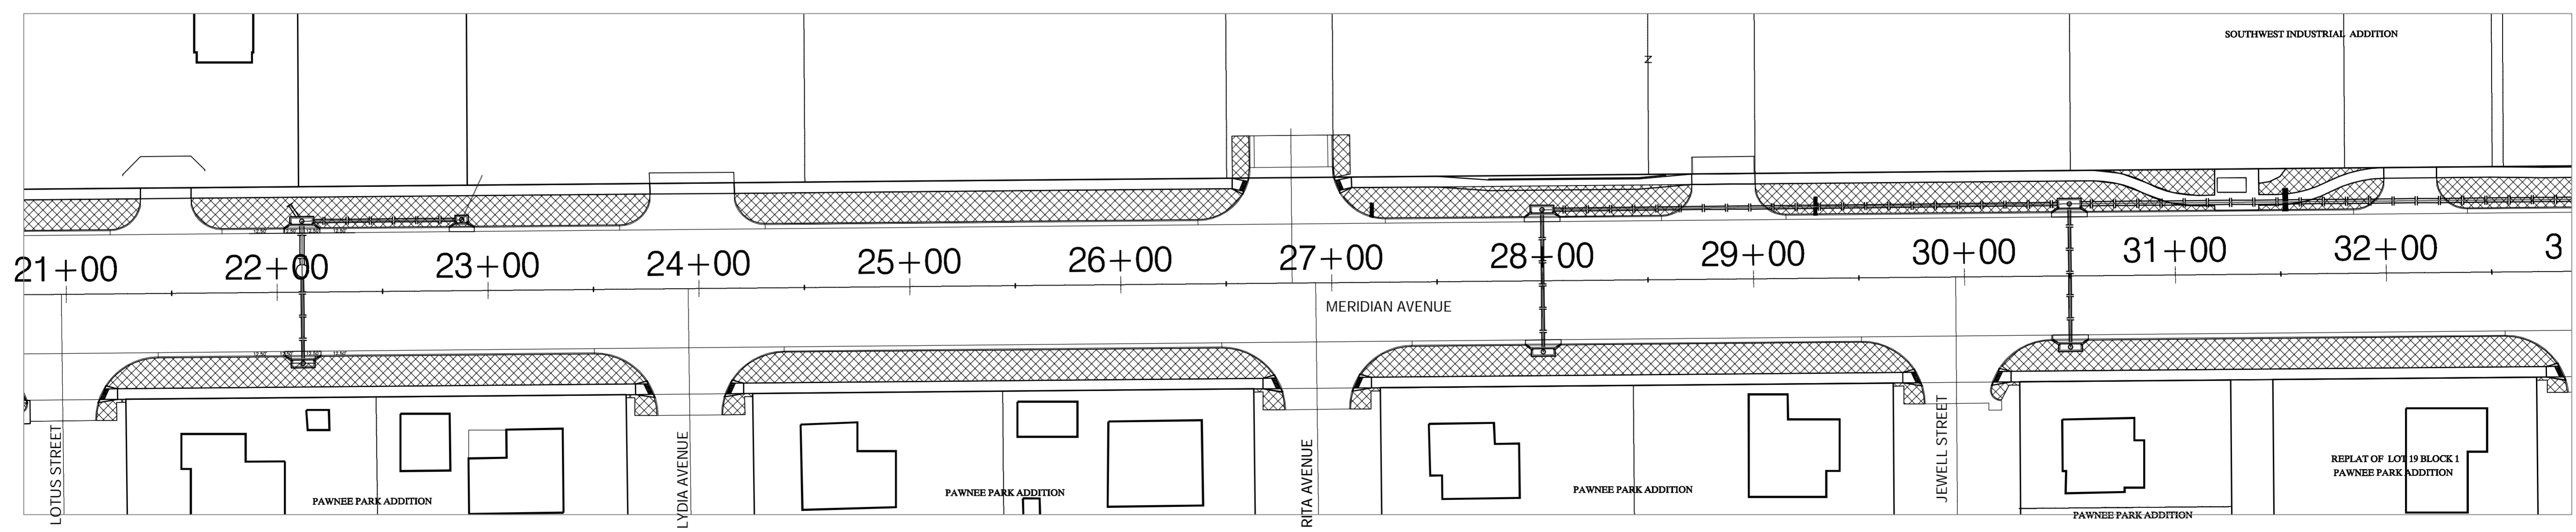

Drawing File: E:\Proj\Meridian-Pawnee to Orient\Erosion\Meridian P to O Sodding.dwg (Sodding 01)
 Design: TPV
 Drawn: TPV
 Approved: TPV
 Scale: 1:40

Project No. 08-08-E186 CAPITAL IMPROVEMENT PROJECT
RESTORATION PLAN
 MERIDIAN AVENUE - PAWNEE AVENUE TO ORIENT BOULEVARD

Baughman Company, P.A.
 315 Ellis St., Wichita, KS 67211 P 316-262-7271 F 316-262-0149
 ENGINEERING | SURVEYING | PLANNING | LANDSCAPE ARCHITECTURE

May 2015
 SHEET 125 OF 153