
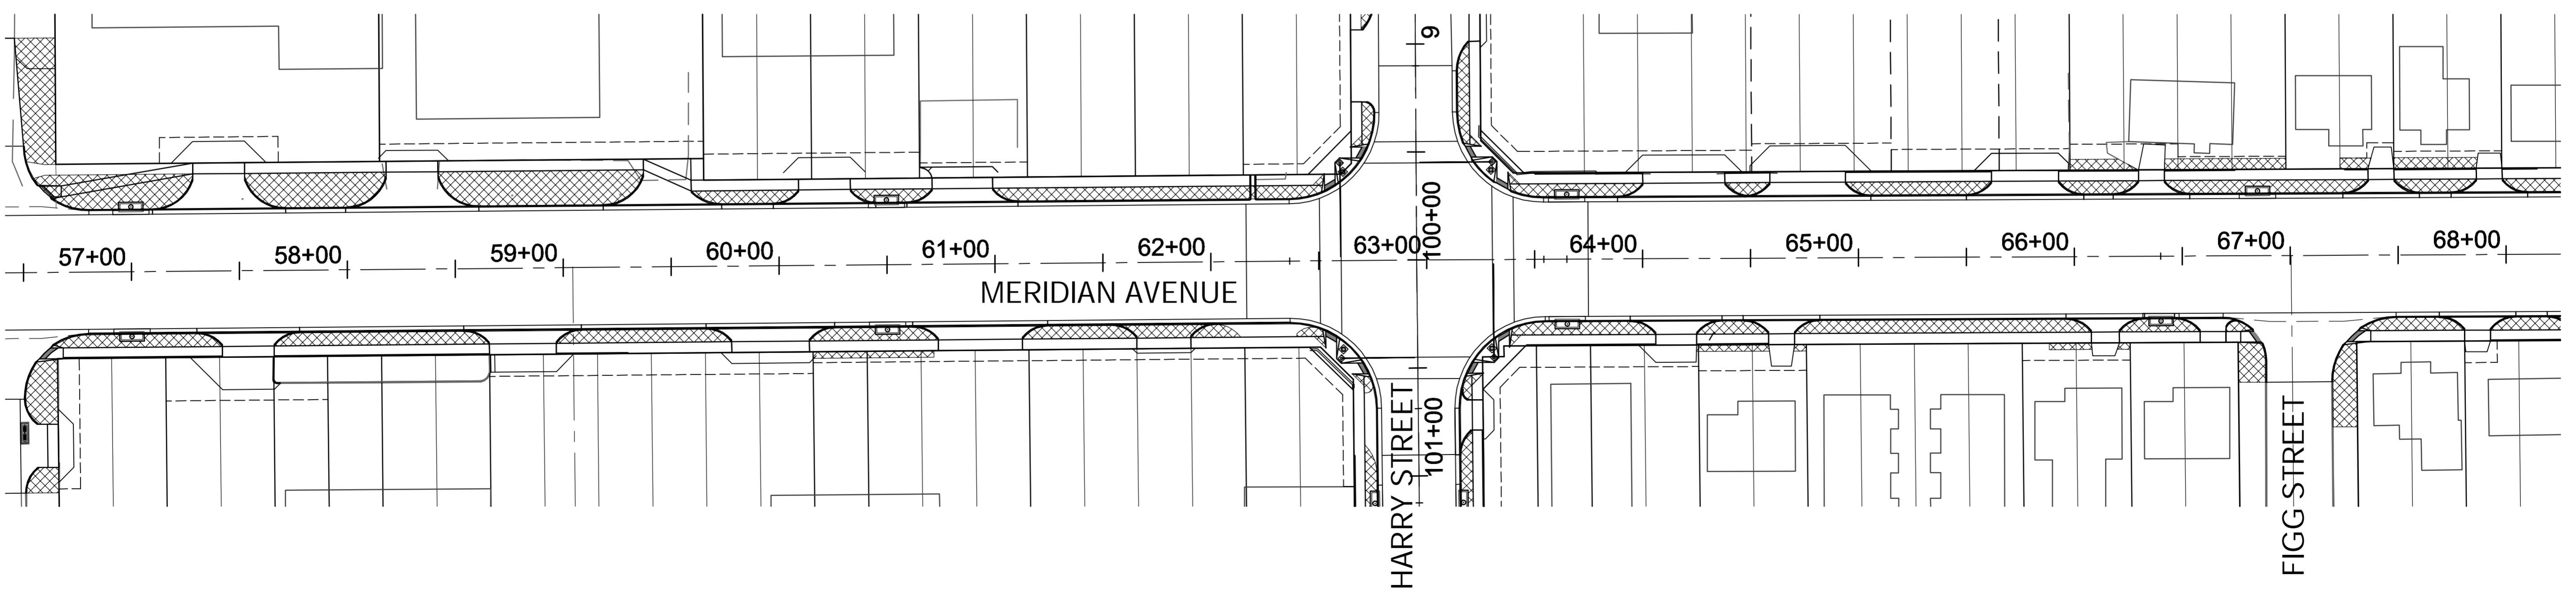
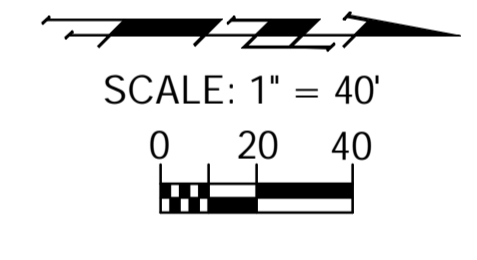
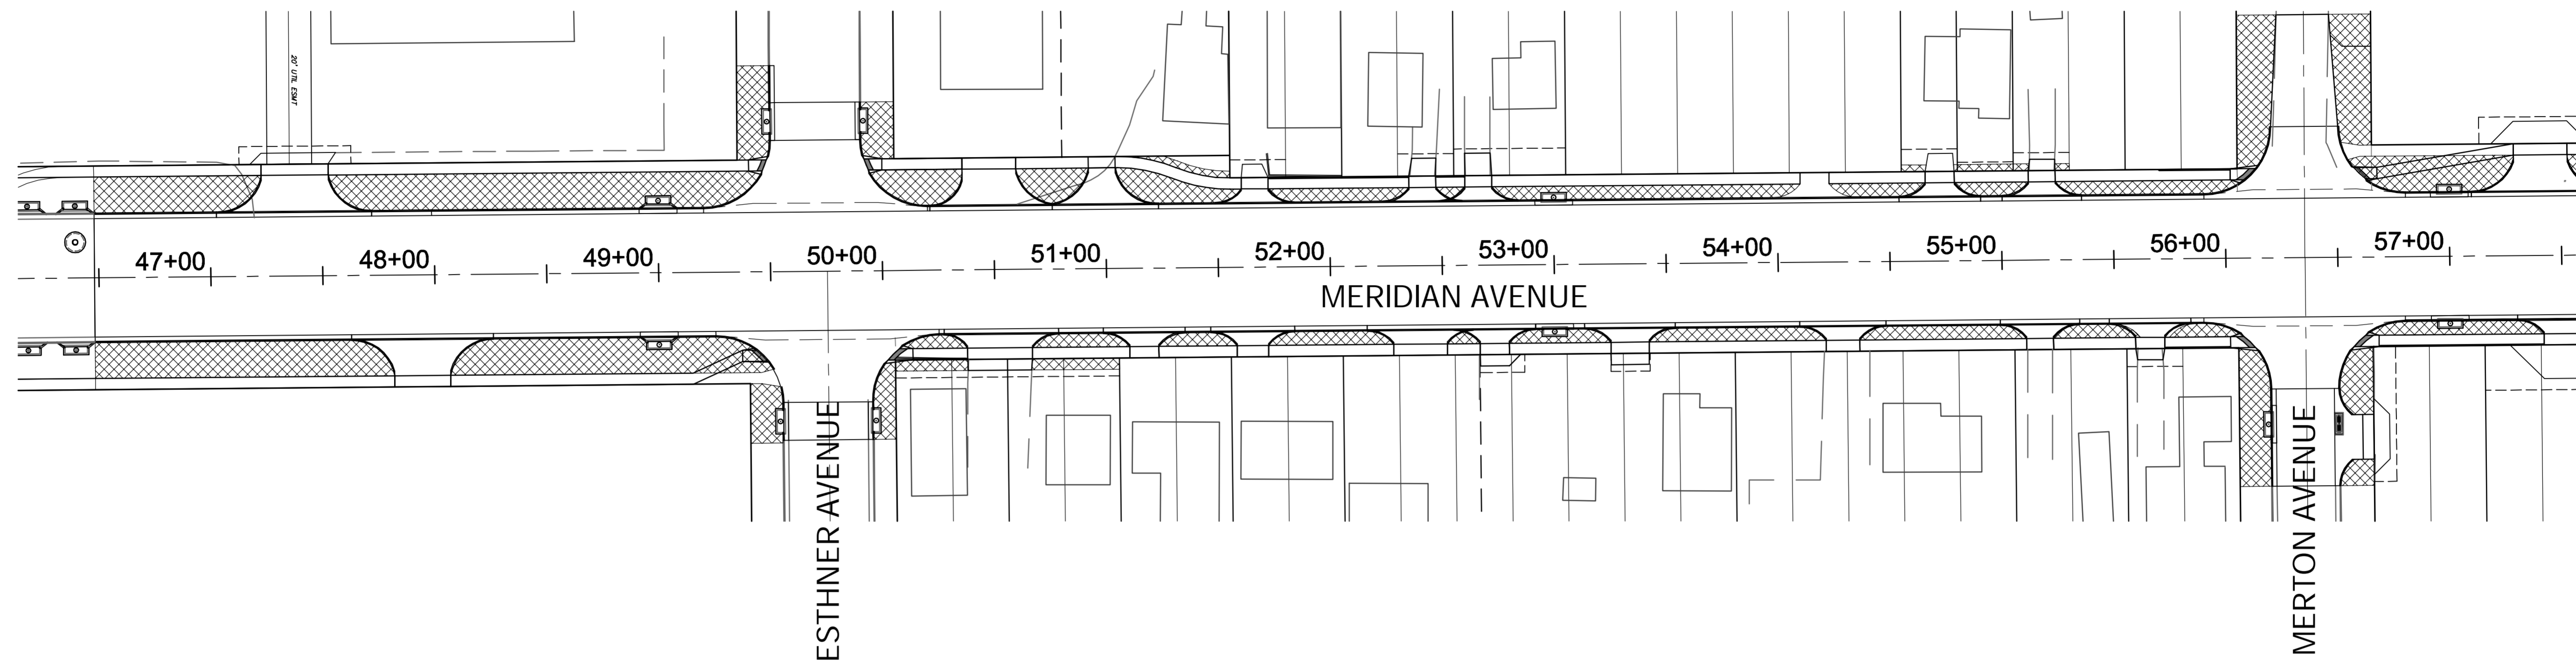


| | | | | | |
|------------|--------|--------------|-------------|-----------|--------------|
| REGION NO. | STATE | PROJECT NO. | FISCAL YEAR | SHEET NO. | TOTAL SHEETS |
| 7 | KANSAS | 87 N-0593-01 | 2015 | 127 | 153 |

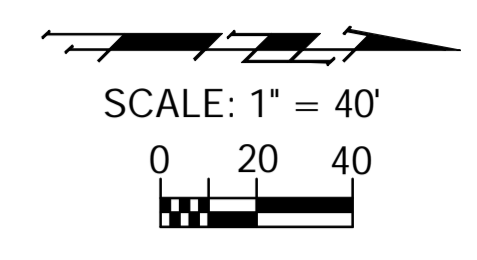

Drawing File: E:/Projects/Meridian - Orient to McCormick/Erosion/Meridian Orient to McCormick Sodding.dwg (Sod 03)
 Design: TPV
 Drawn: STAFF
 Approved: TPV
 Scale: NOTED

Project No. 1004-E-49 CAPITAL IMPROVEMENT PROJECT
RESTORATION PLAN
 MERIDIAN AVENUE - ORIENT BOULEVARD TO MCCORMICK AVENUE

Baughman Company, P.A.
 315 Ellis St., Wichita, KS 67211 P 316-262-7271 F 316-262-0149
 ENGINEERING | SURVEYING | PLANNING | LANDSCAPE ARCHITECTURE

May 2015
 SHEET 127 OF 153