
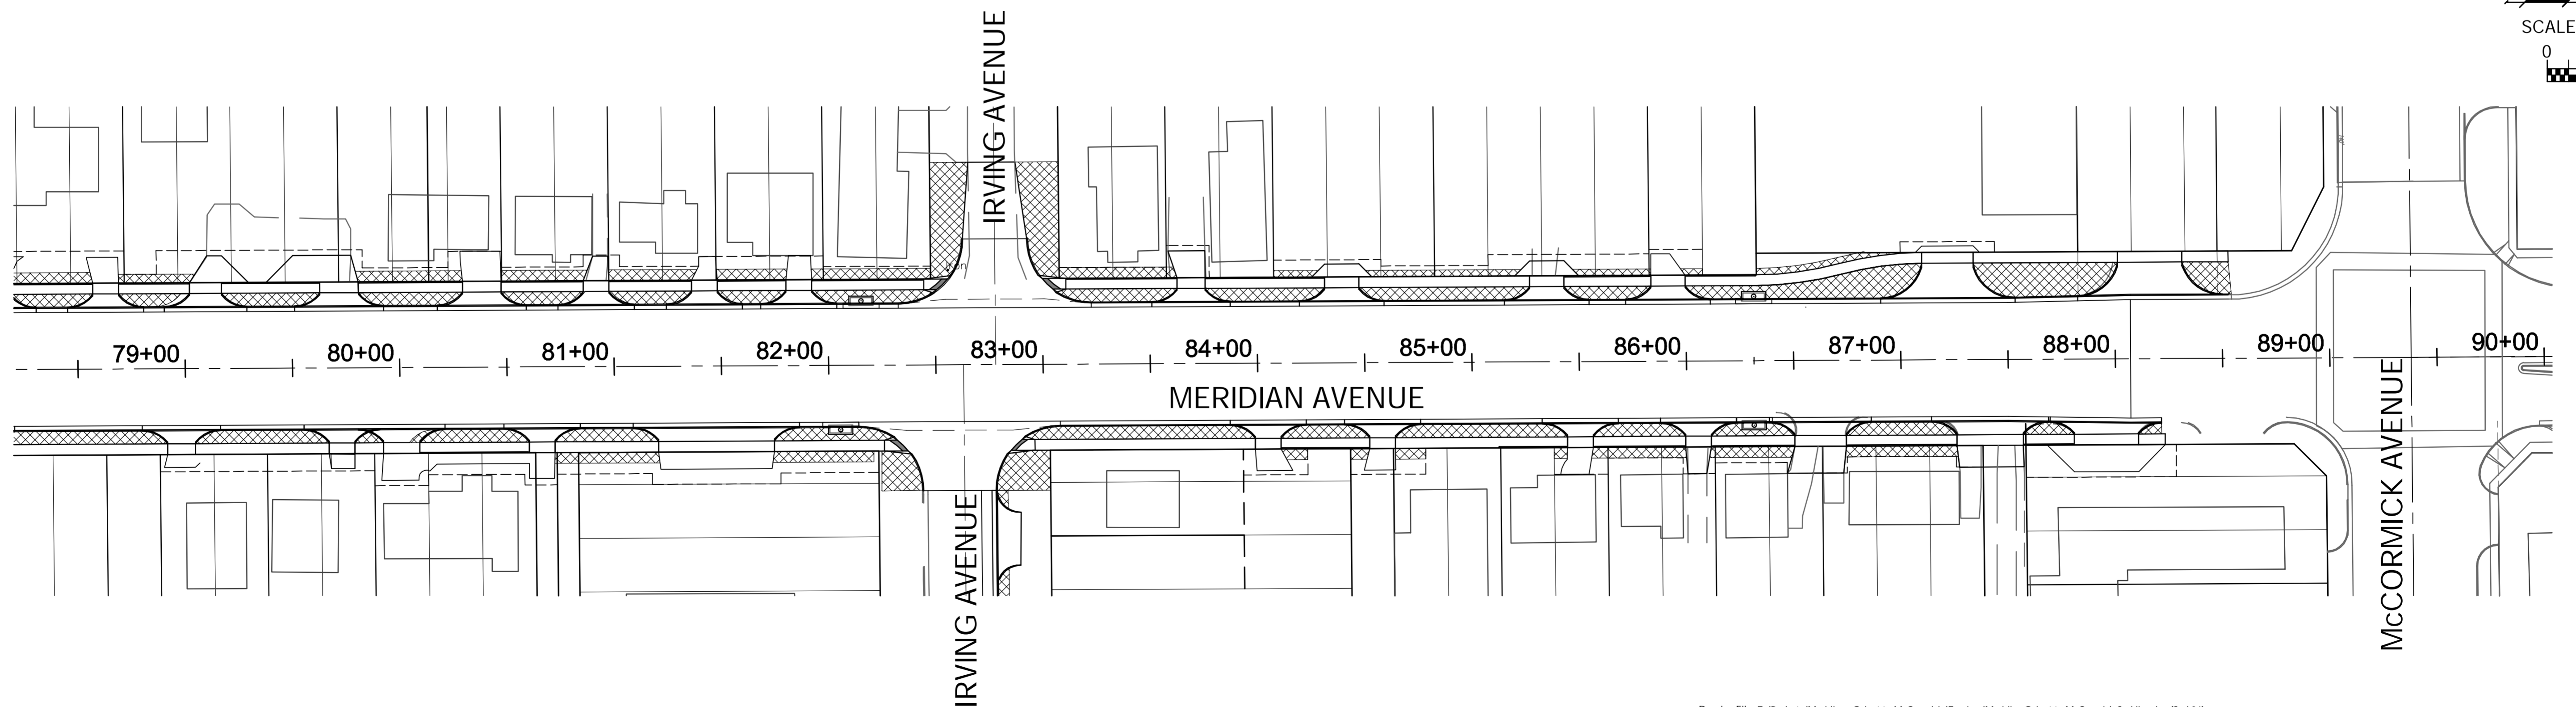
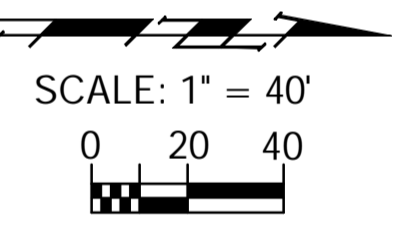
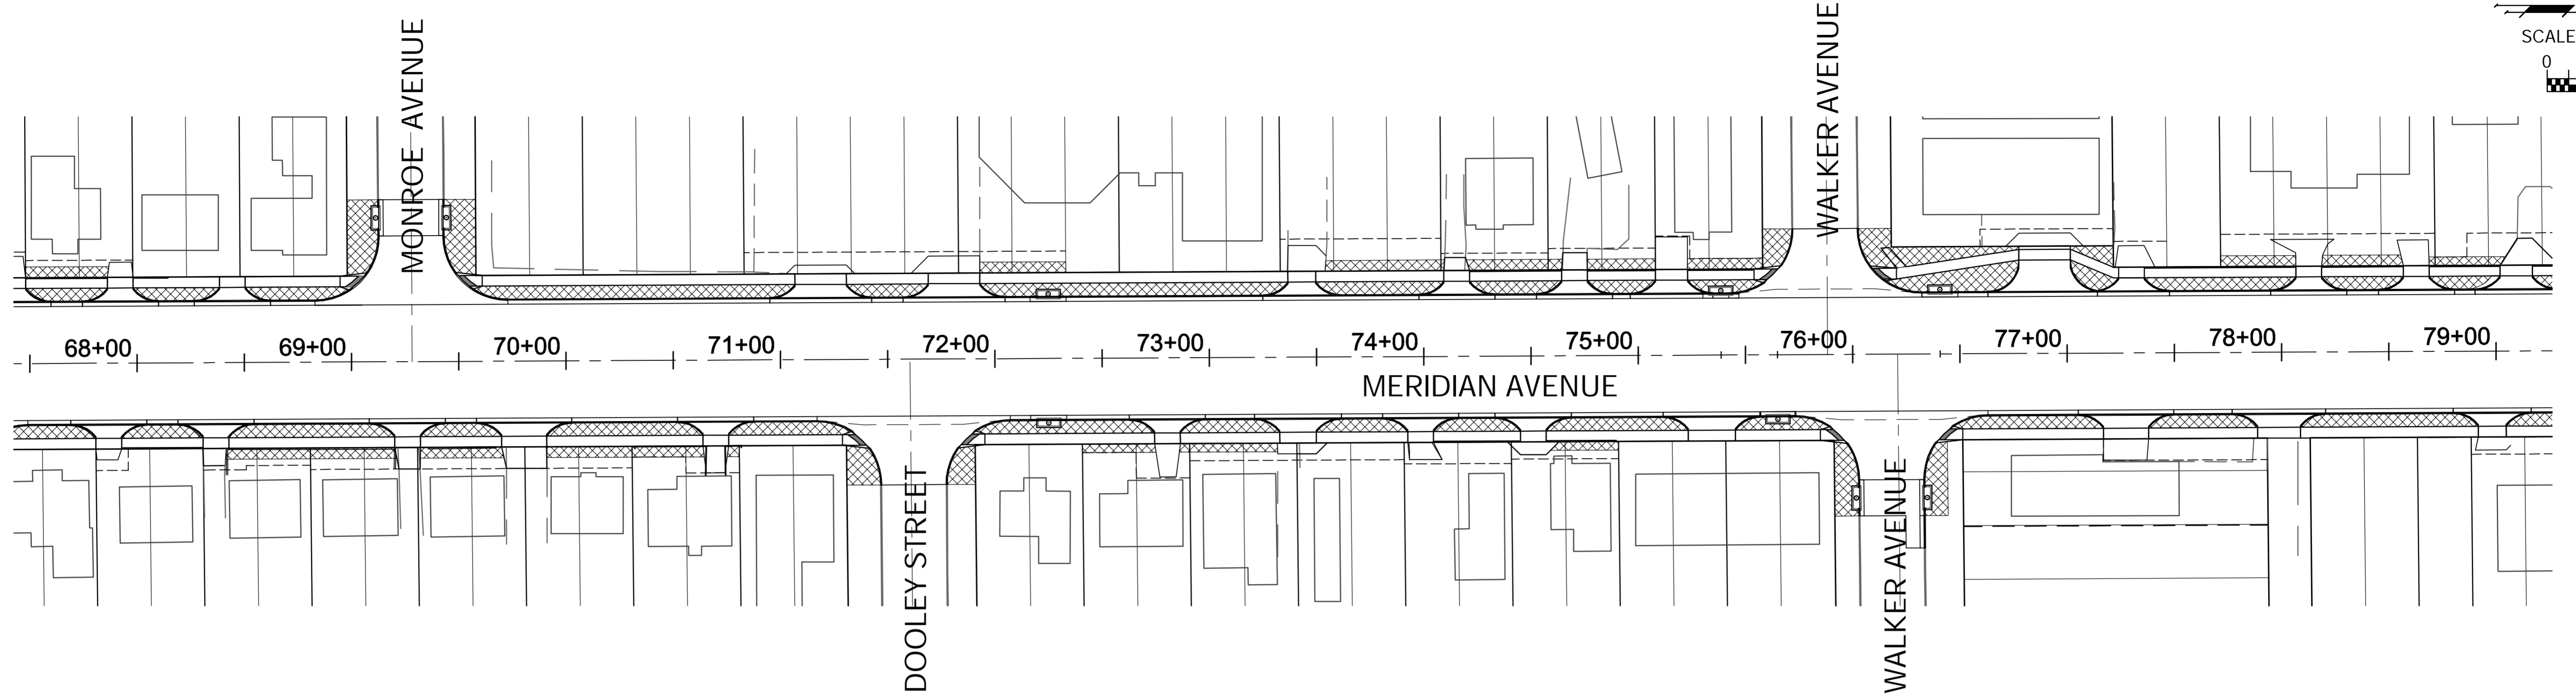


REGION NO.	STATE	PROJECT NO.	FISCAL YEAR	SHEET NO.	TOTAL SHEETS
7	KANSAS	87 N-0593-01	2015	128	153

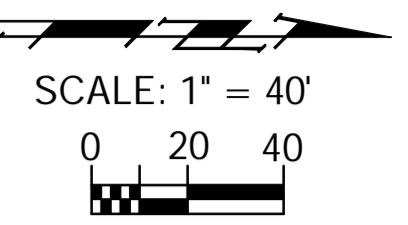

Drawing File: E:/Projects/Meridian - Orient to McCormick/Erosion/Meridian Orient to McCormick Sodding.dwg (Sod 04)  
 Design: TPV  
 Drawn: STAFF  
 Approved: TPV  
 Scale: NOTED

Project No. 1004-E-49 CAPITAL IMPROVEMENT PROJECT

**RESTORATION PLAN**

MERIDIAN AVENUE - ORIENT BOULEVARD TO McCORMICK AVENUE

**Baughman Company, P.A.**  
 315 Ellis St., Wichita, KS 67211 P 316-262-7271 F 316-262-0149  
 ENGINEERING | SURVEYING | PLANNING | LANDSCAPE ARCHITECTURE

May 2015  
 SHEET 128  
 OF 153