


FHWA REG NO.	STATE	PROJECT NO.	YEAR	SHEET NO.	TOTAL SHEETS
7	KANSAS	87N-0116-01	1999	88	110

DATE	
BY	
REFERENCES NOTED	
REFERENCES CHECKED	

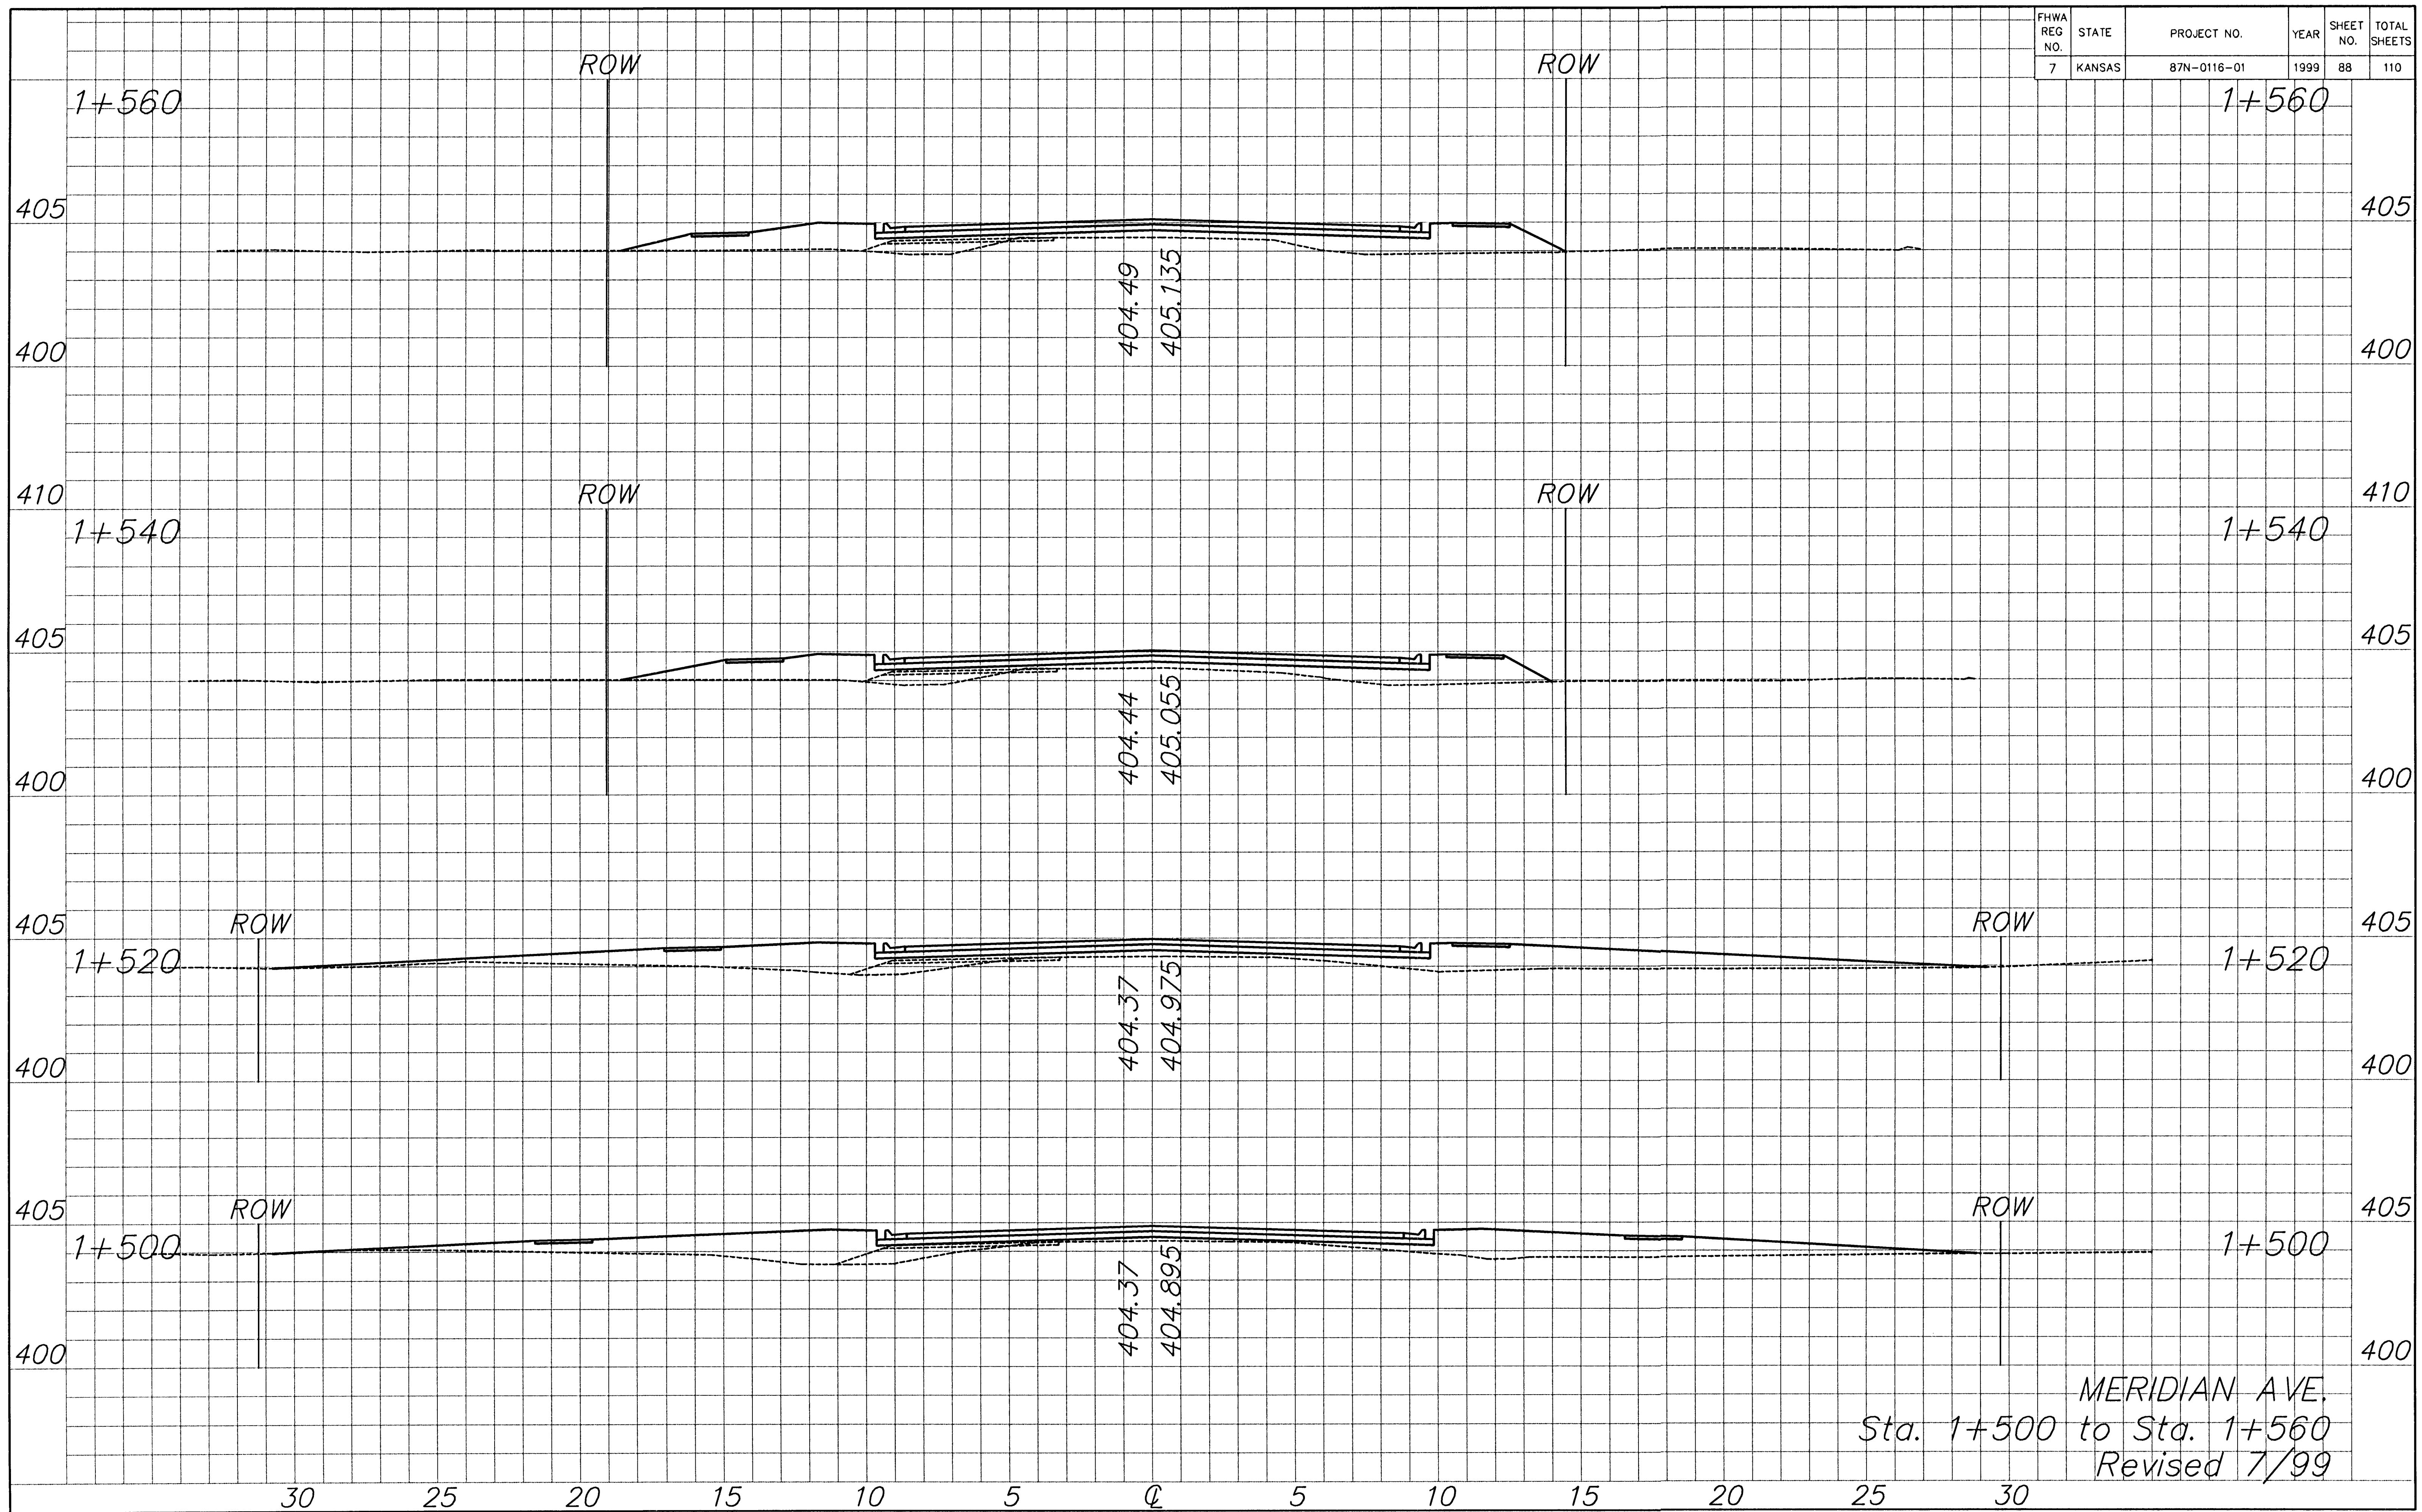

MERIDIAN AVE.
Sta. 1+500 to Sta. 1+560
Revised 7/99

K:\CIVIL\87004\REVISION\SECTION\ALASKA\TRAFFIC204.DWG Fr1 Aug 06 13:48:00 1999