


FHWA REG NO.	STATE	PROJECT NO.	YEAR	SHEET NO.	TOTAL SHEETS
7	KANSAS	87N-0116-01	1999	90	110

DATE	BY	REFERENCES NOTED	REFERENCES CHECKED

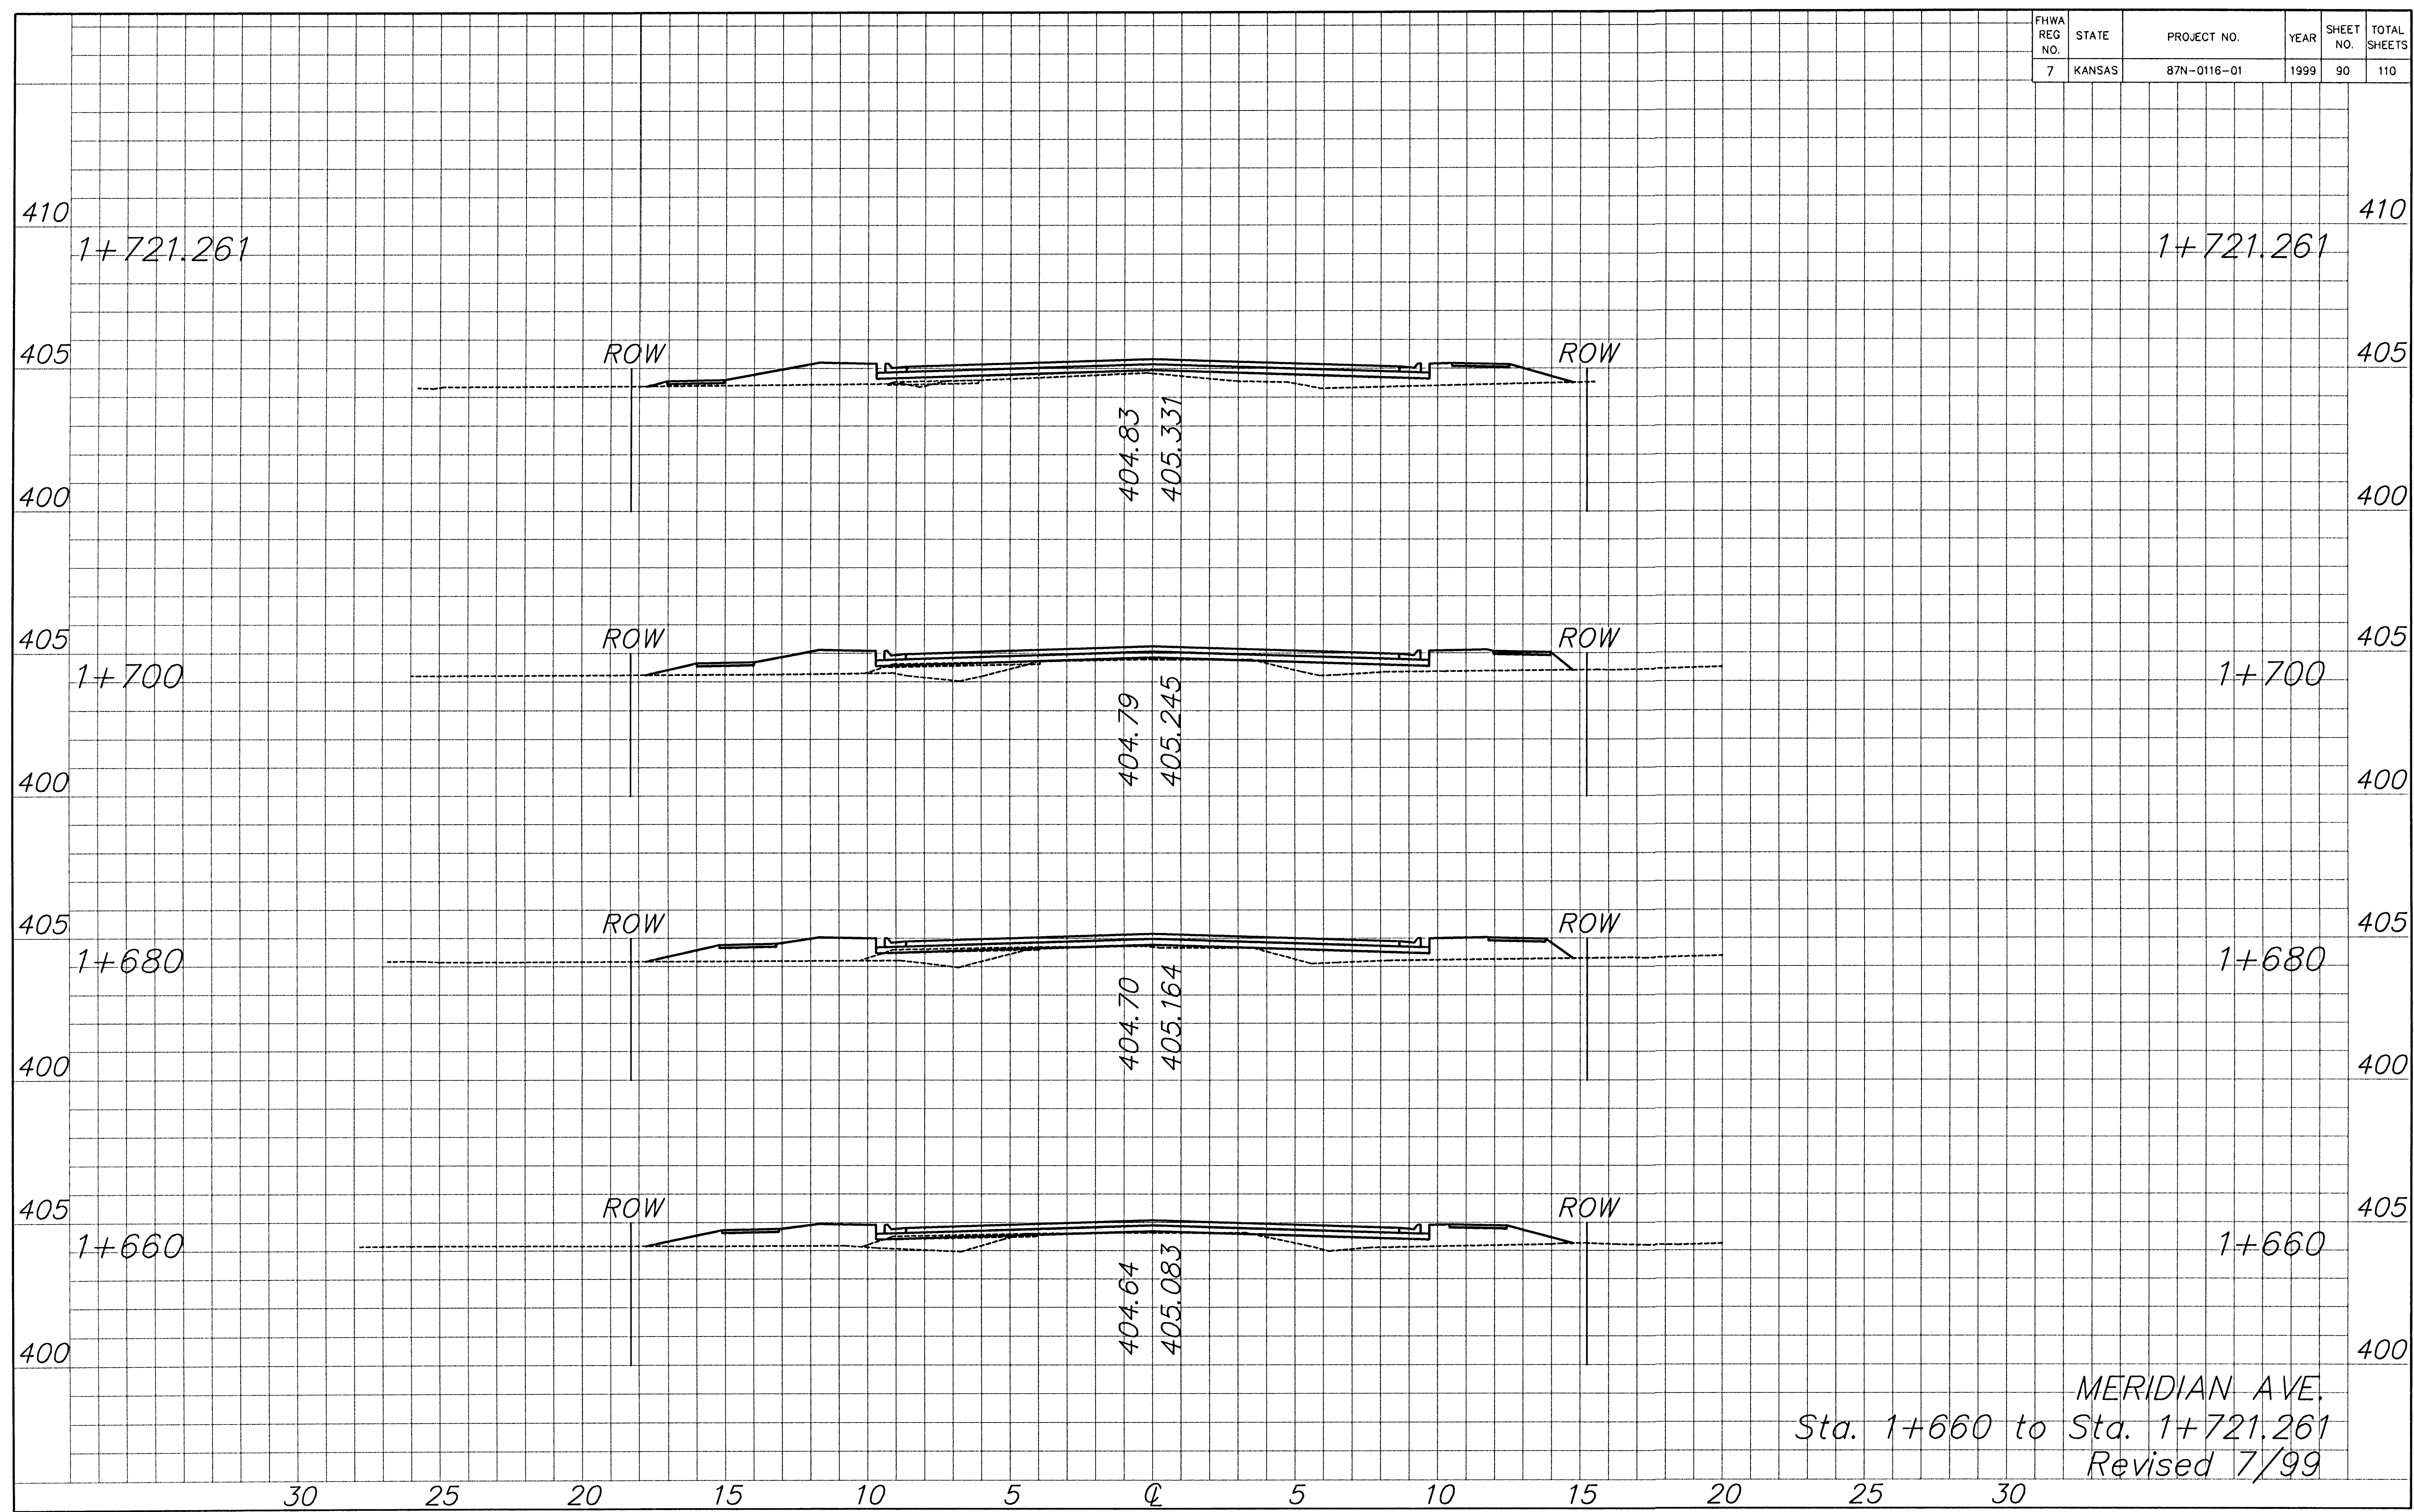

K:\CIVIL\97043\REVISION\SECTION\RAF206.DWG F1 Aug 06 13:49:08 1999