


FHWA REG NO.	STATE	PROJECT NO.	YEAR	SHEET NO.	TOTAL SHEETS
7	KANSAS	87N-0116-01	1999	96	110

DATE	BY	REFERENCES NOTED	REFERENCES CHECKED

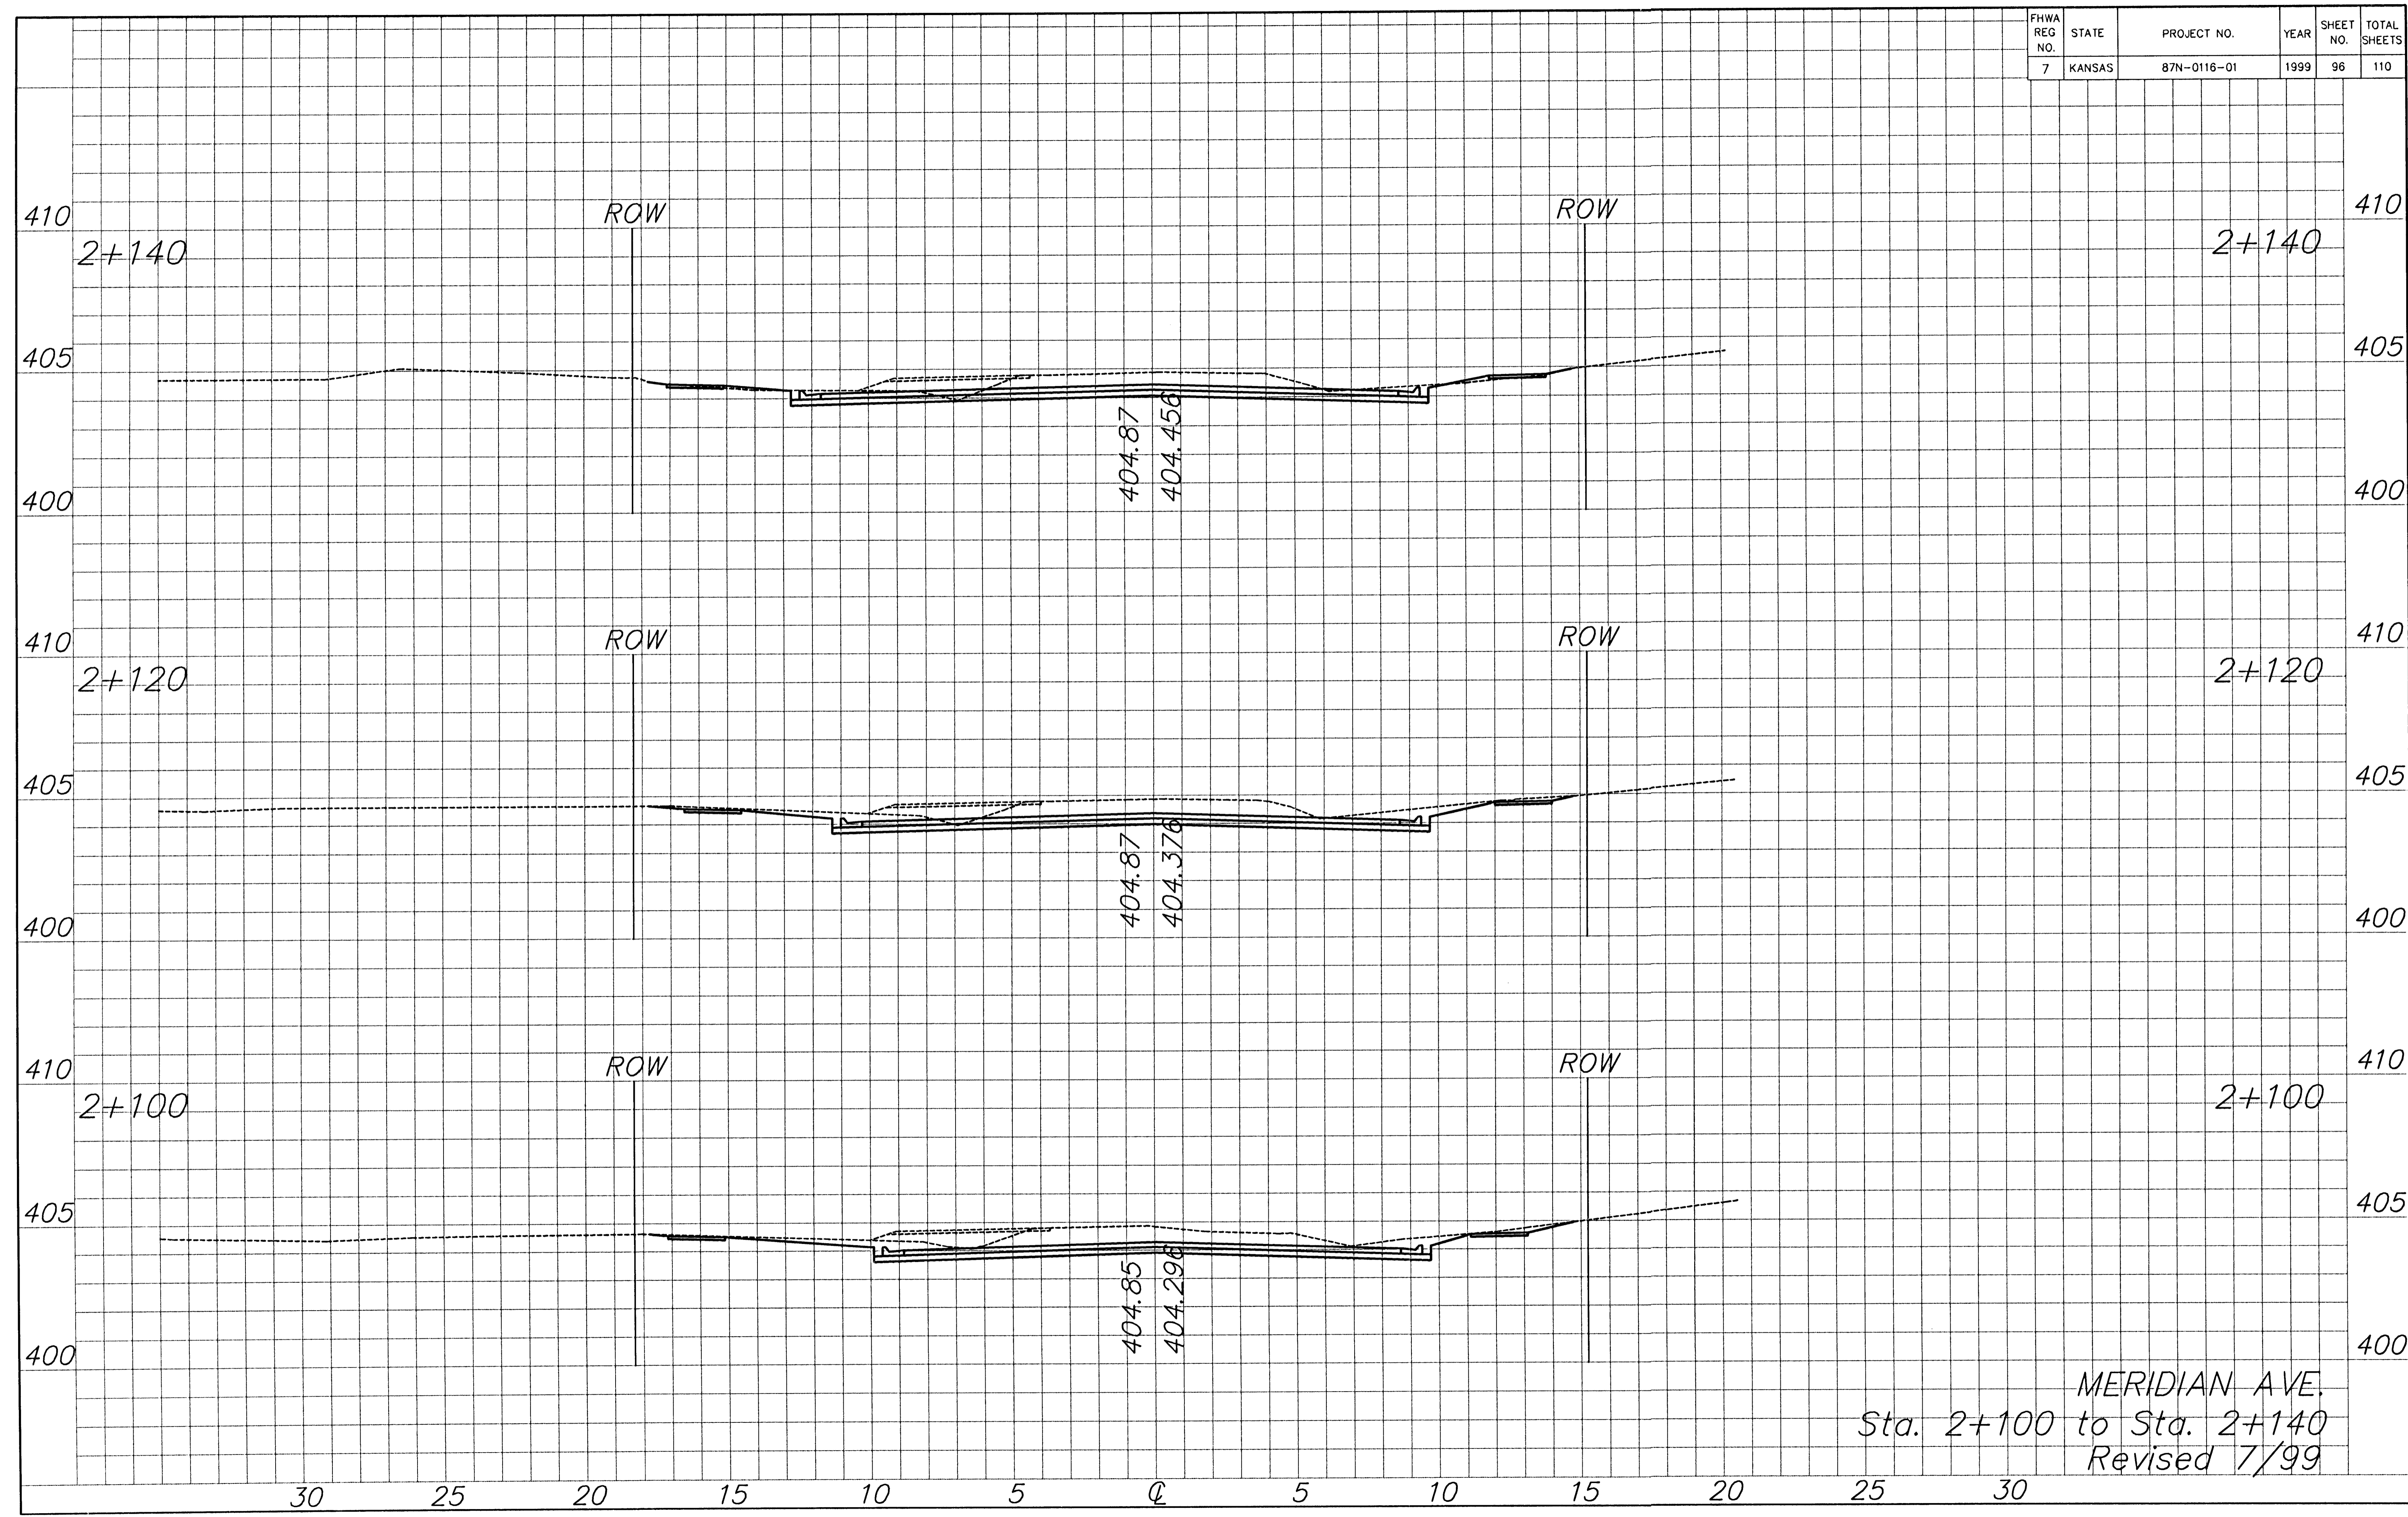

MERIDIAN AVE.
Sta. 2+100 to Sta. 2+140
Revised 7/99

K:\CIVIL\97043\REVISED\SECTION\TRAF212.DWG Fri, Aug 06 13:52:31 1999