

FHWA REG NO.	STATE	PROJECT NO.	YEAR	SHEET NO.	TOTAL SHEETS
7	KANSAS	87N-0116-01	1999	99	110

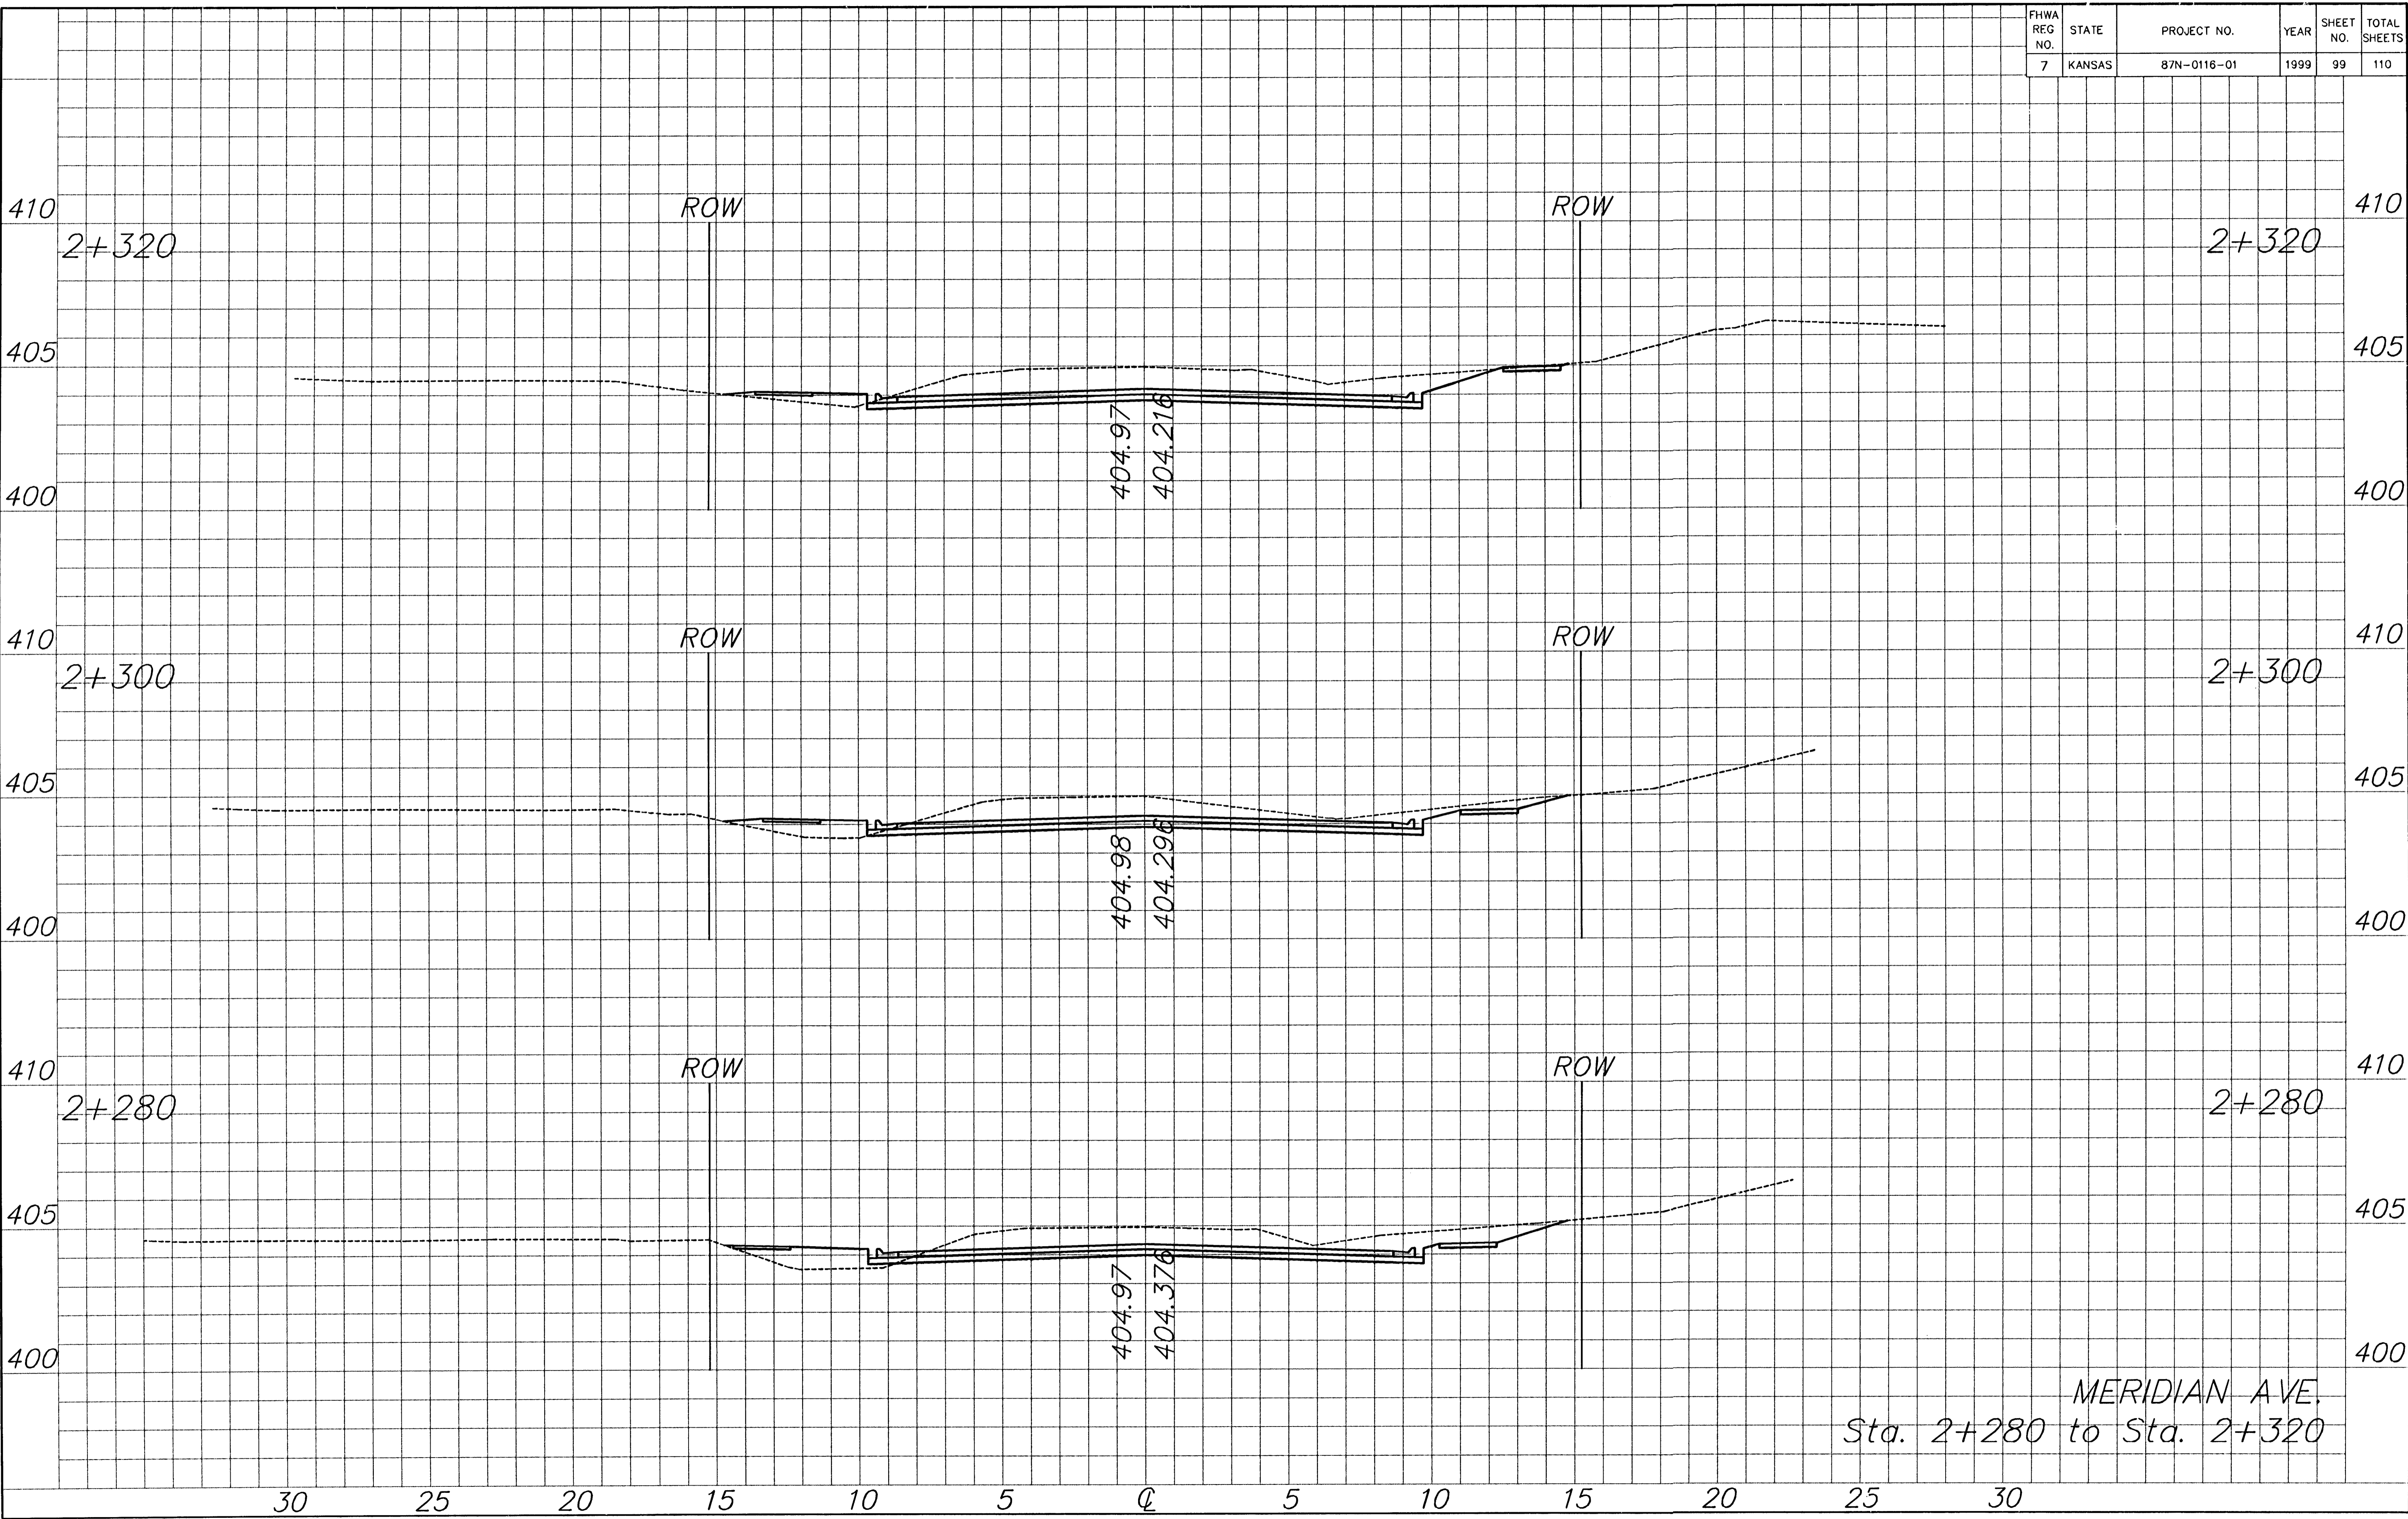
DATE

BY

REFERENCES NOTED	REFERENCES CHECKED



MERIDIAN AVE.  
Sta. 2+280 to Sta. 2+320