


FHW/REG NO.	STATE	PROJECT NO.	YEAR	SHEET NO.	TOTAL SHEETS
7	KANSAS	87N-0116-01	1999	108	110

DATE	BY	REFERENCES NOTED	REFERENCES CHECKED

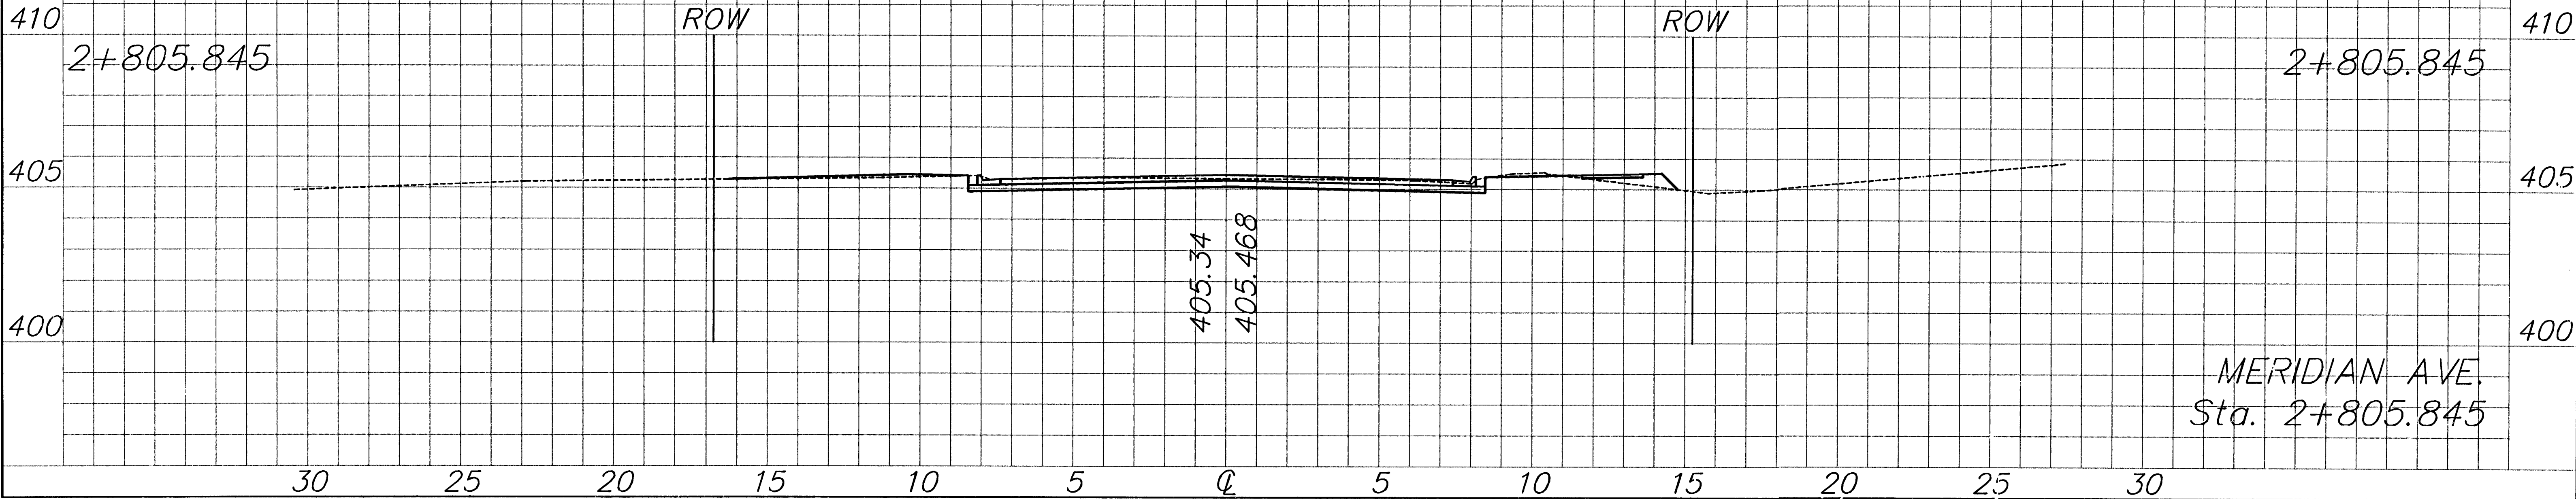

K:\CIVIL\97042\XSECTION\2+805.845.dwg Mon Jan 04 18:11:54 1999