


FHWA REG NO.	STATE	PROJECT NO.	YEAR	SHEET NO.	TOTAL SHEETS
7	KANSAS	87N-0116-01	1999	104	110

DATE	BY	REFERENCES NOTED	REFERENCES CHECKED

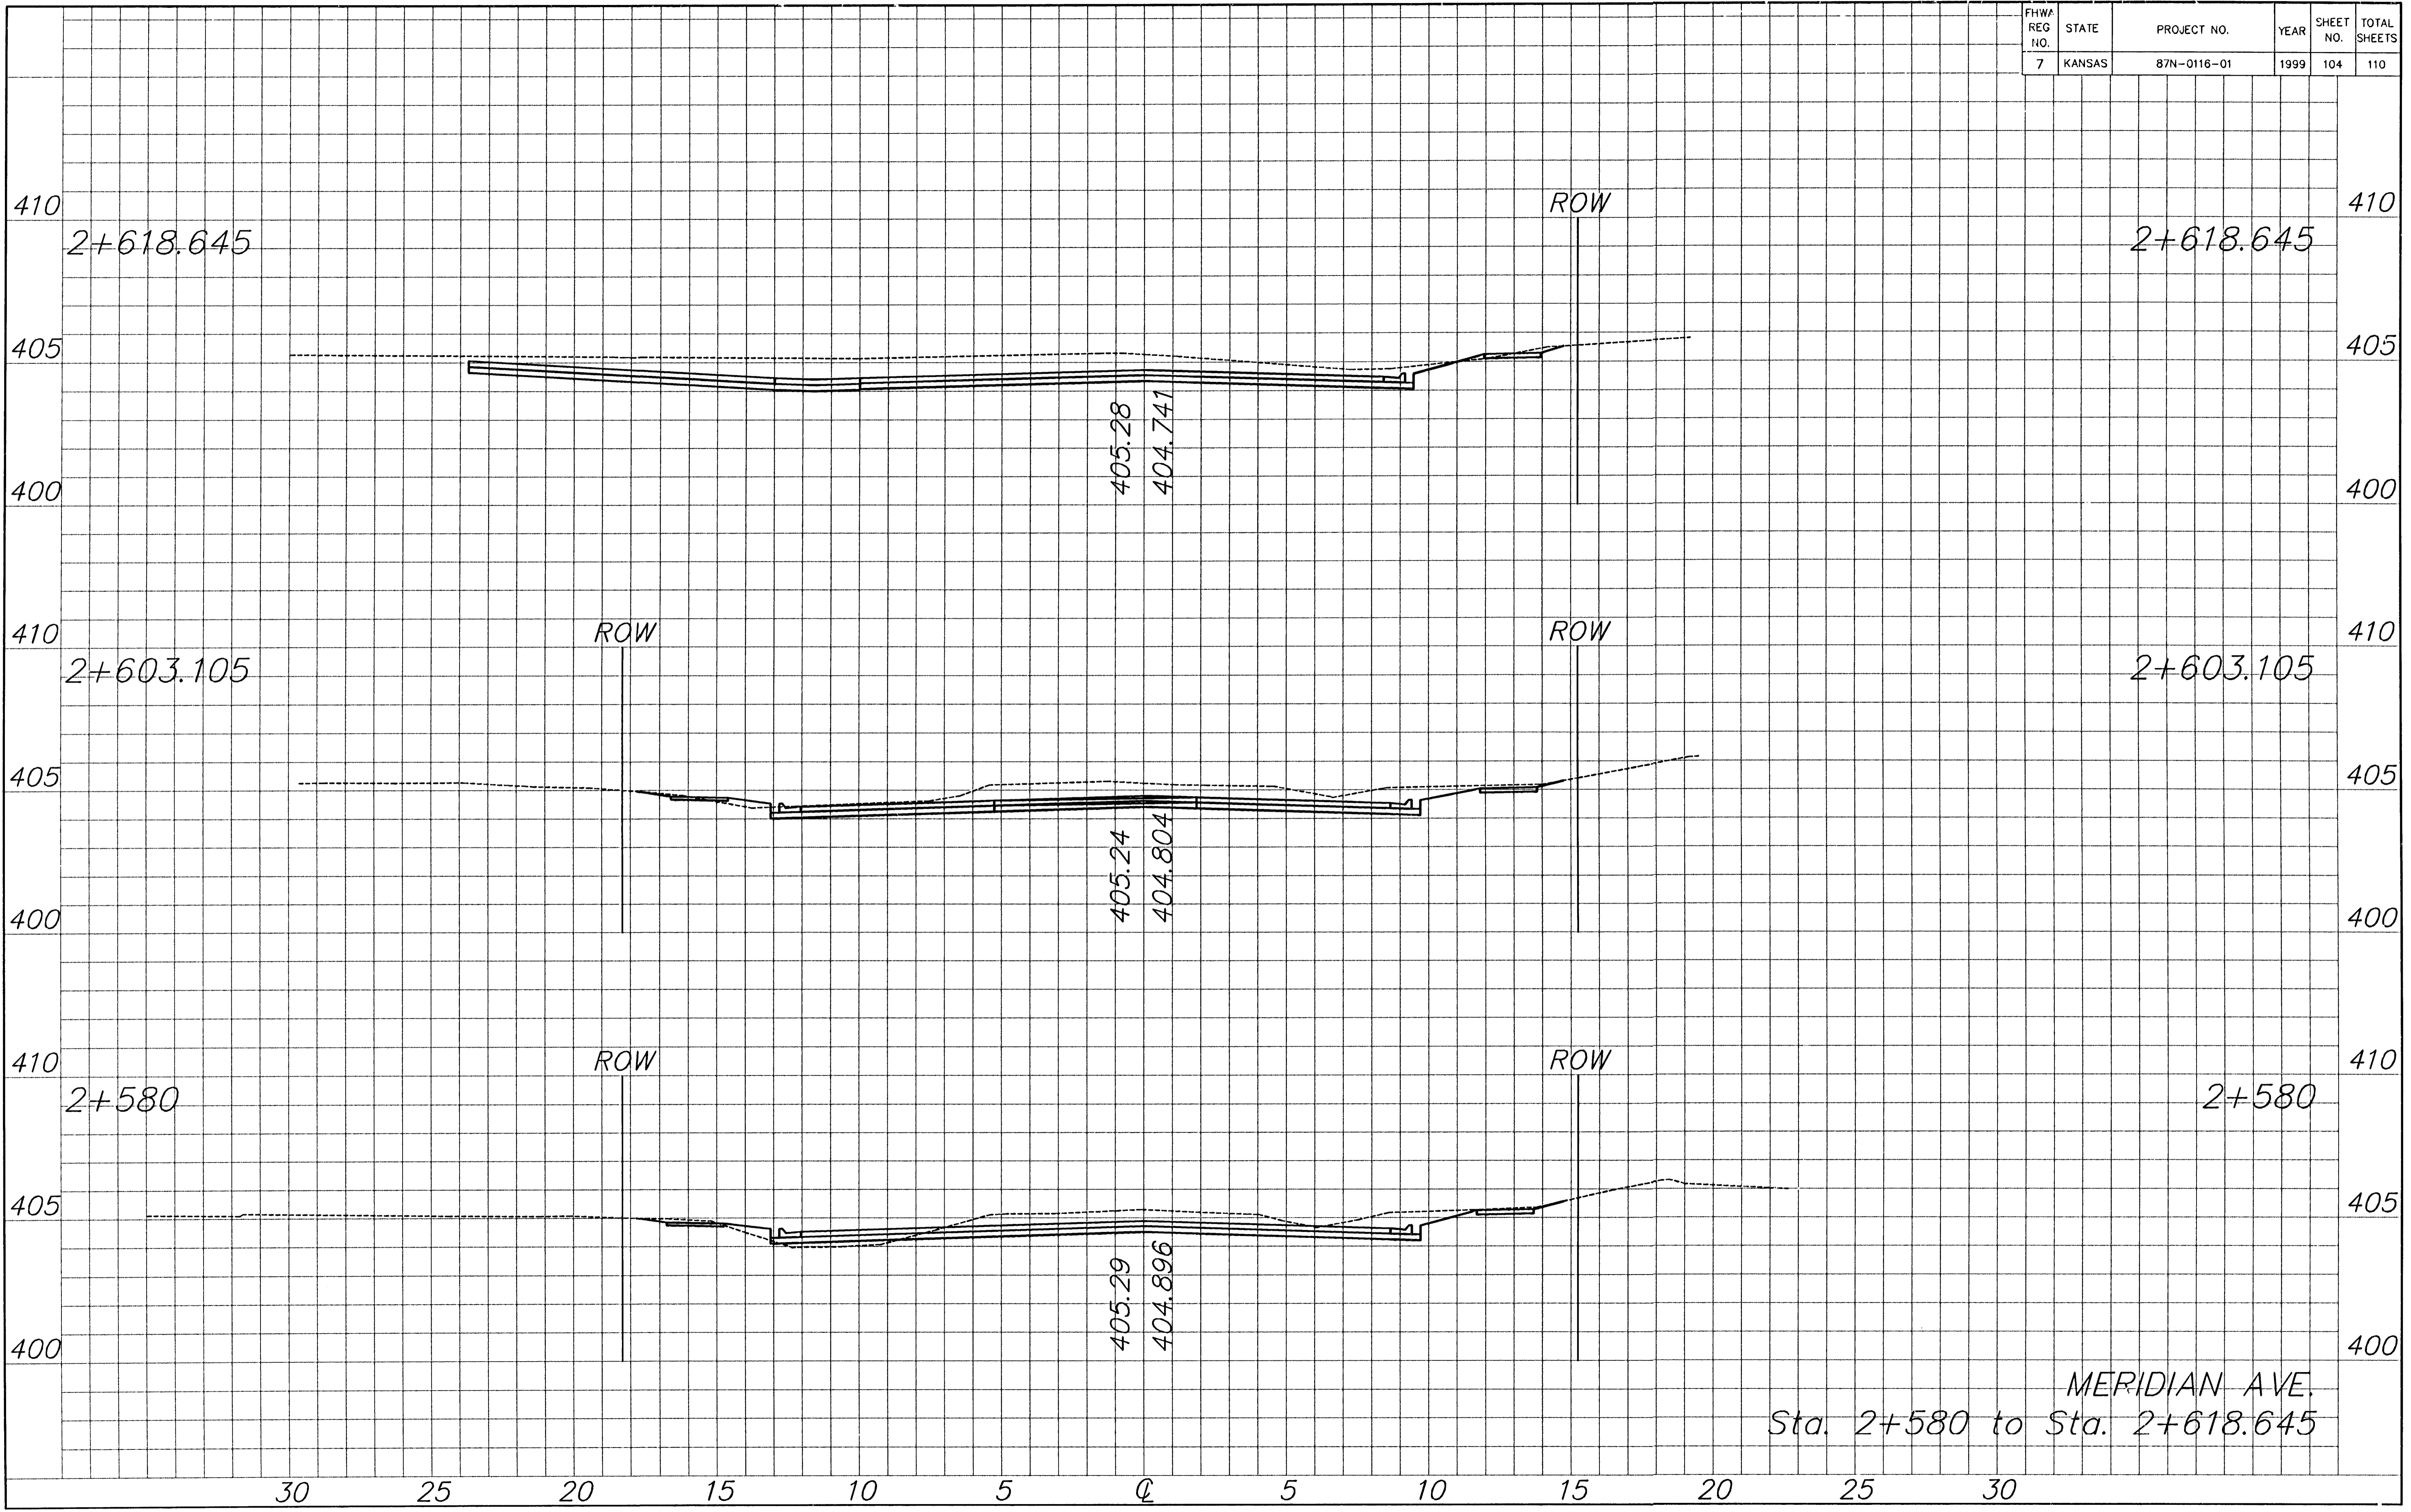

MERIDIAN AVE.
Sta. 2+580 to Sta. 2+618.645

K:\CIVIL\97045\SELECT\9743520.DWG Mon Jan 04 16:10:05 1999