


| FHWA REG NO. | STATE  | PROJECT NO. | YEAR | SHEET NO. | TOTAL SHEETS |
|--------------|--------|-------------|------|-----------|--------------|
| 7            | KANSAS | 87N-0116-01 | 1999 | 103       | 110          |

| DATE | BY | REFERENCES NOTED | REFERENCES CHECKED |
|------|----|------------------|--------------------|
|      |    |                  |                    |

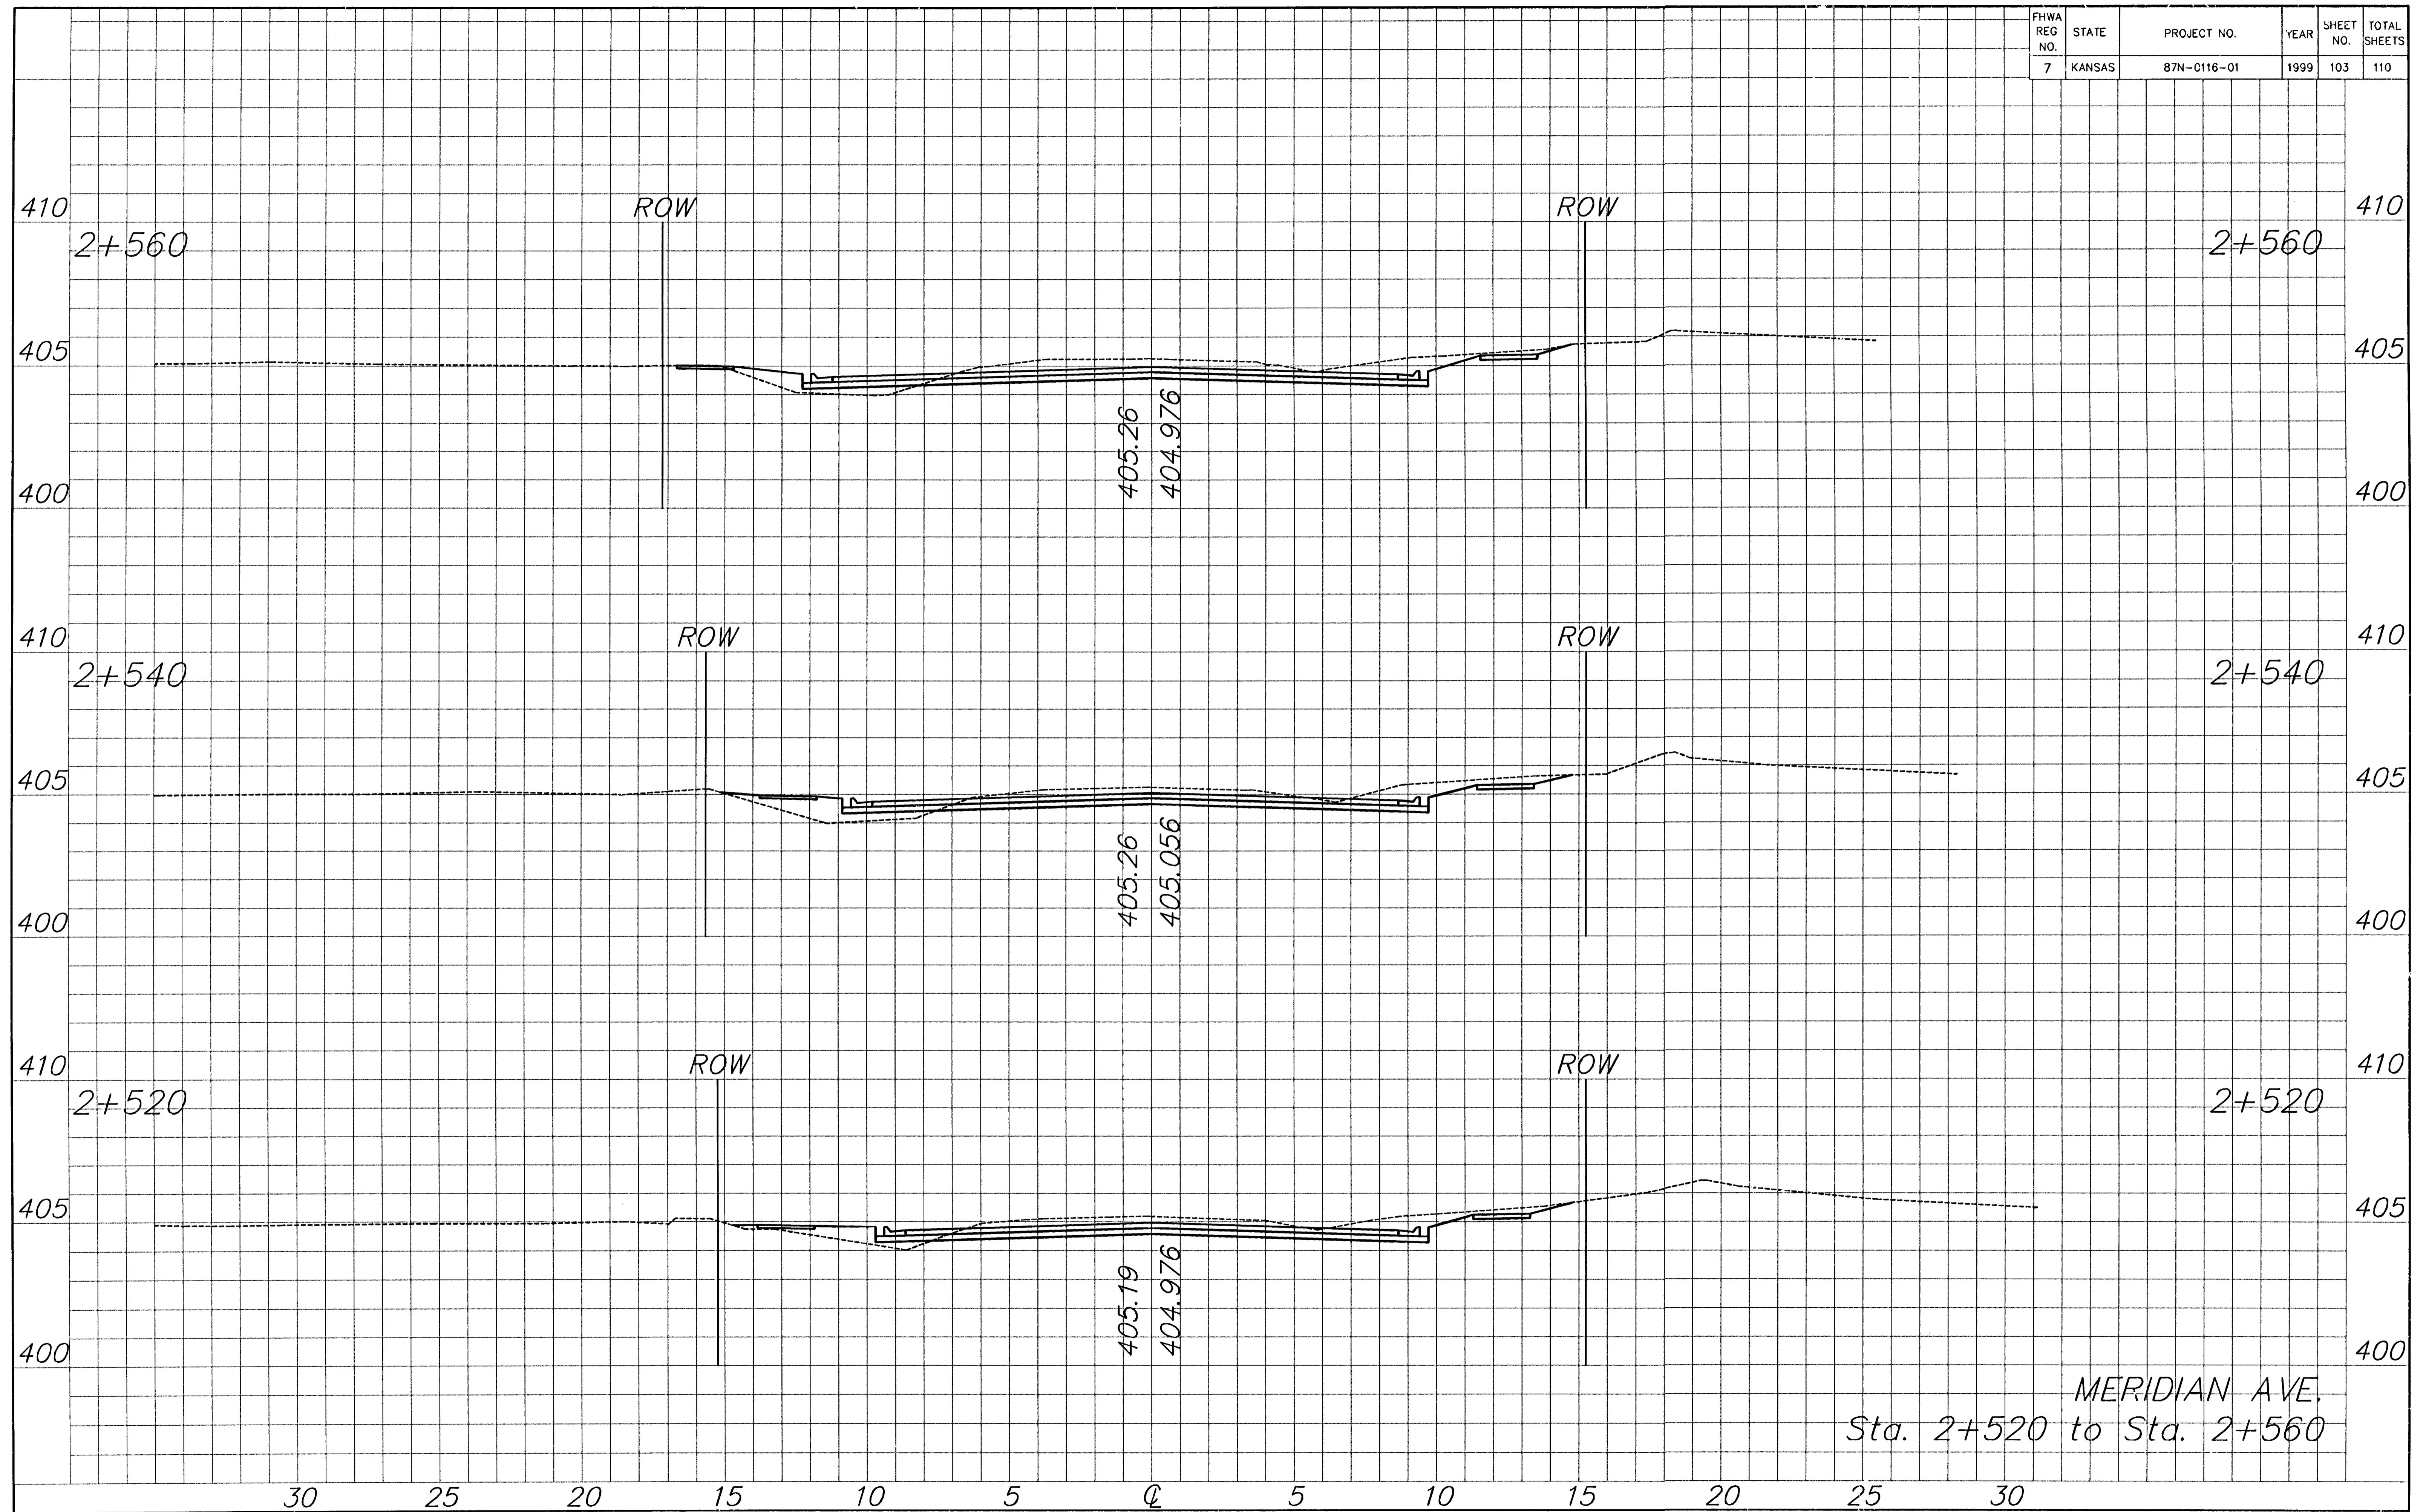

MERIDIAN AVE.  
Sta. 2+520 to Sta. 2+560