


FHWA REG NO.	STATE	PROJECT NO.	YEAR	SHEET NO.	TOTAL SHEETS
7	KANSAS	87N-0116-01	1999	100	110

DATE	BY	REFERENCES NOTED	REFERENCES CHECKED

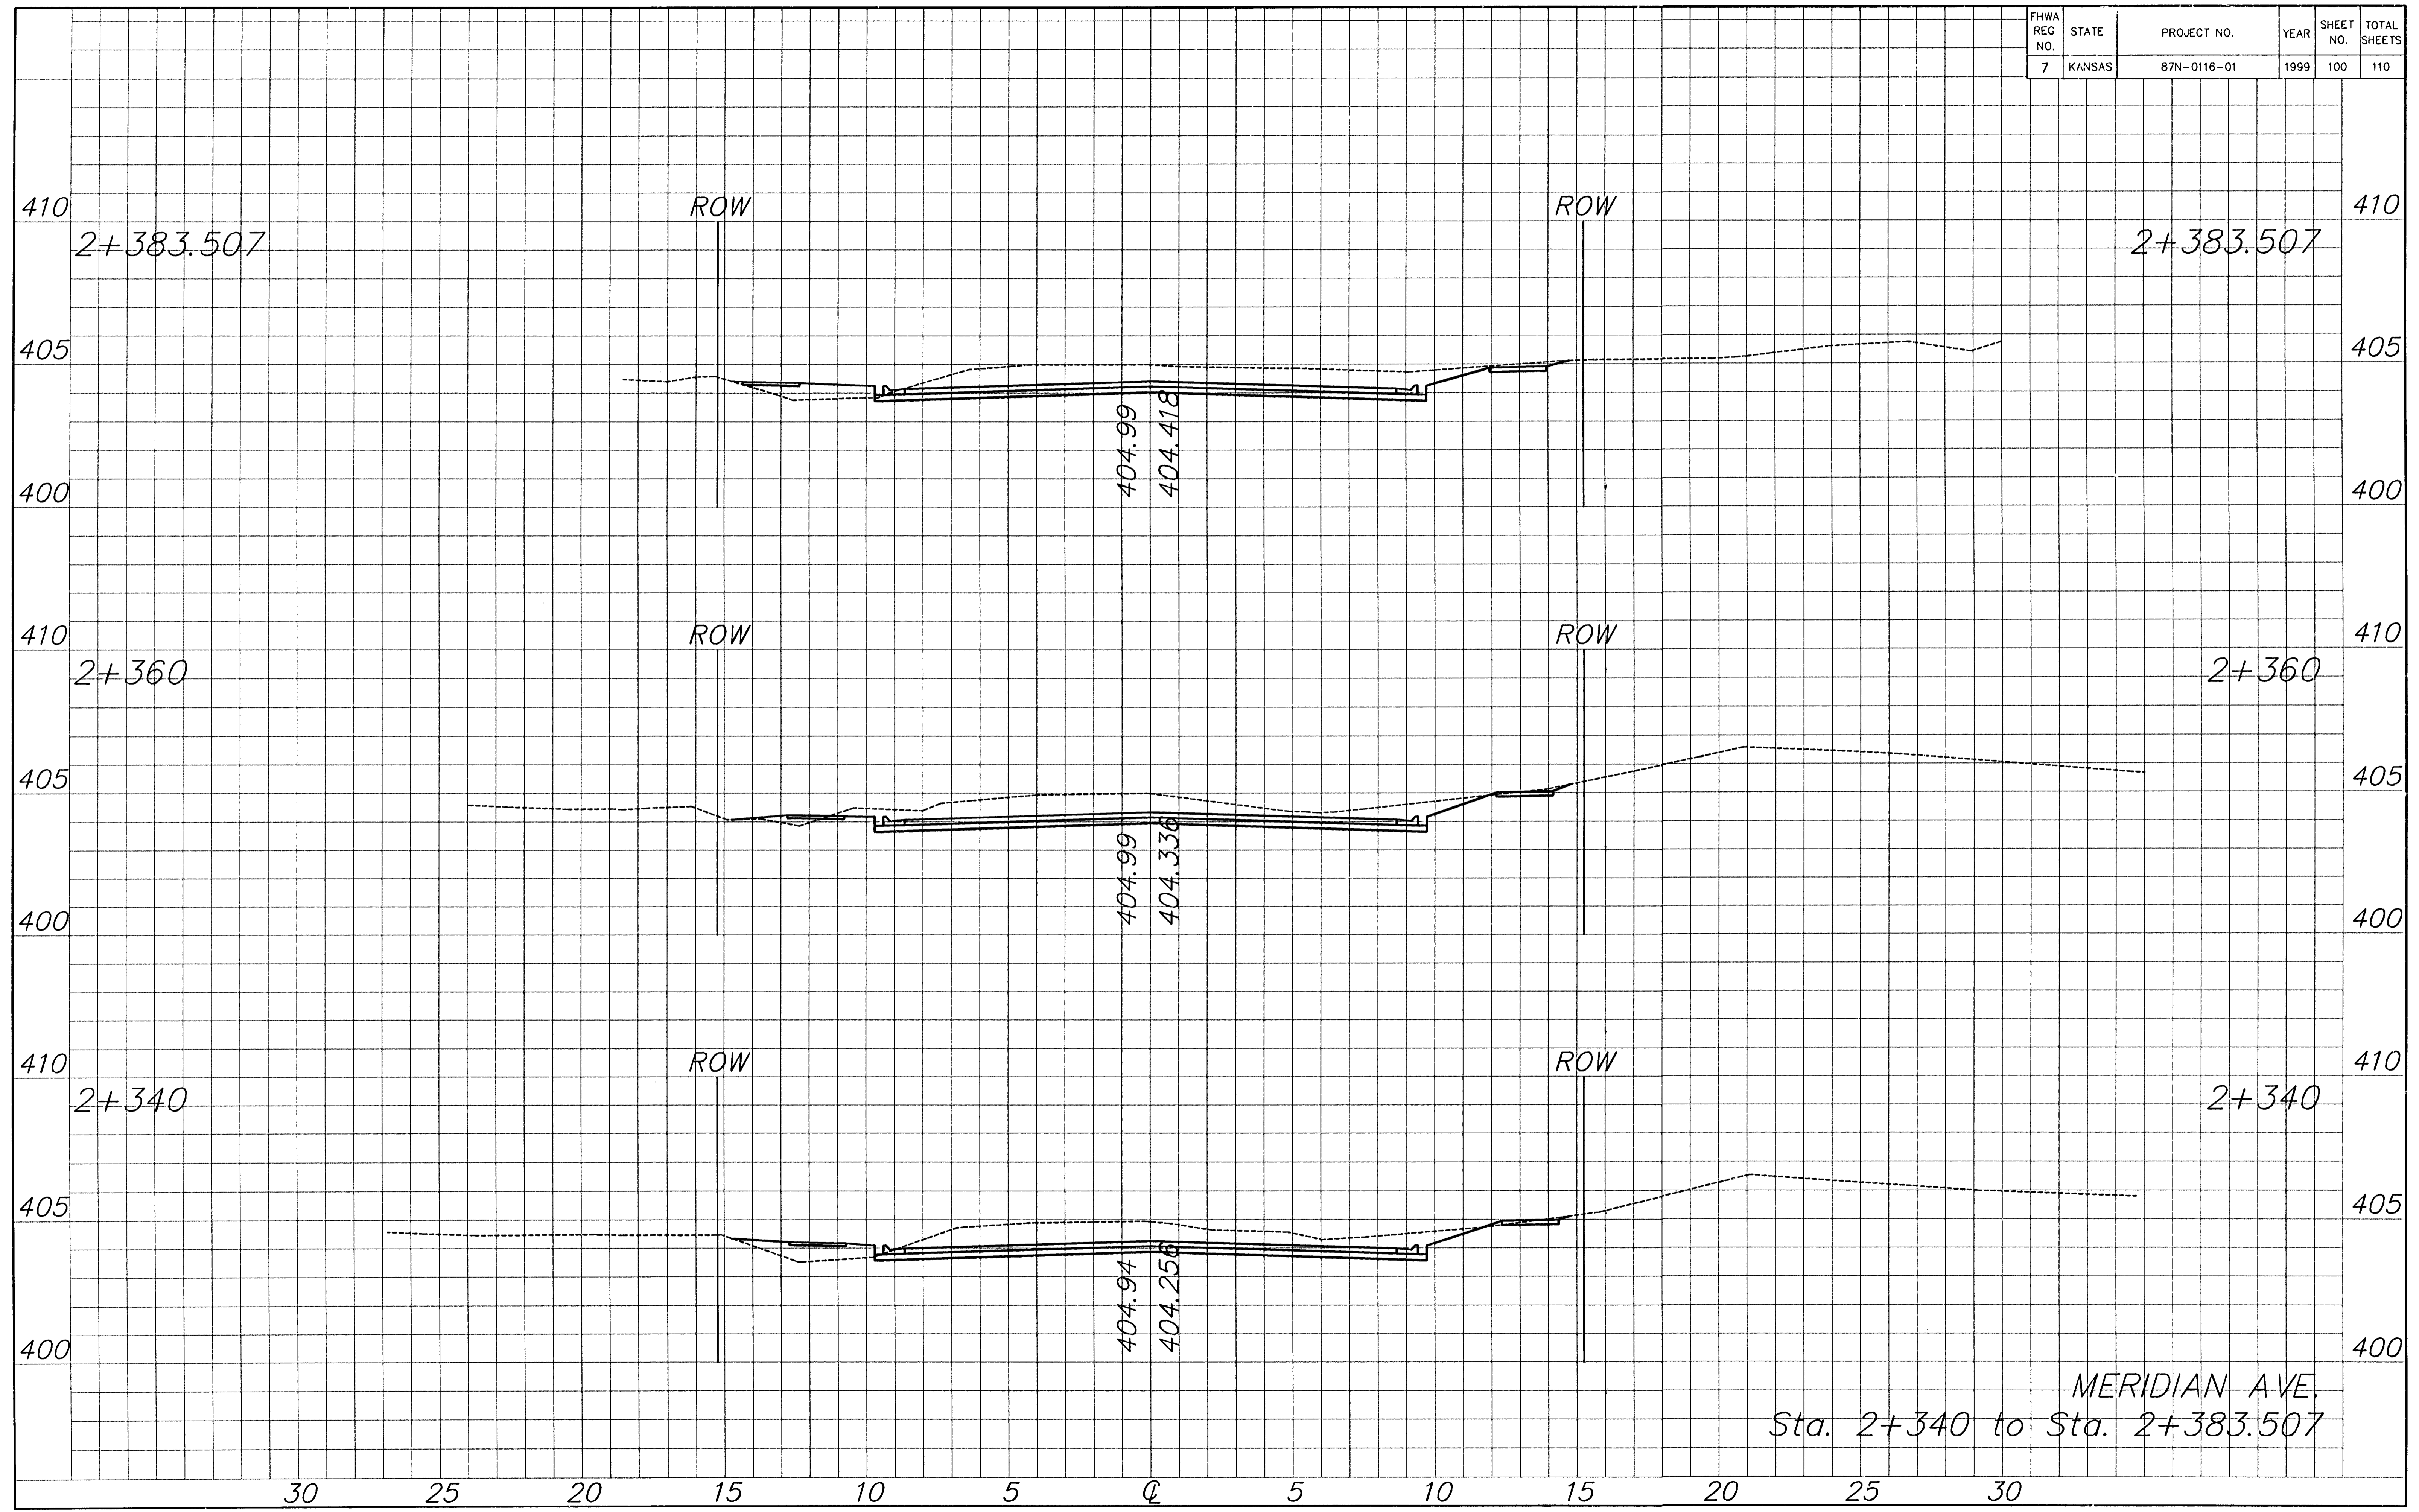

K:\CIVIL\97043\SECT\9743R516.DWG Mon Jan 04 18:08:13 1999