


BM #1 - City of Wichita Disc Located
at the SW Corner of the Lincoln
Street Bridge at McLean.
Elev. 395.110 SI Units (1296.29 MSL)

FHWA REGION NO.	STATE	PROJECT NO.	FISCAL YEAR	SHEET NO.	TOTAL SHEETS
7	KANSAS	87-N-0225-01	2002	29	47

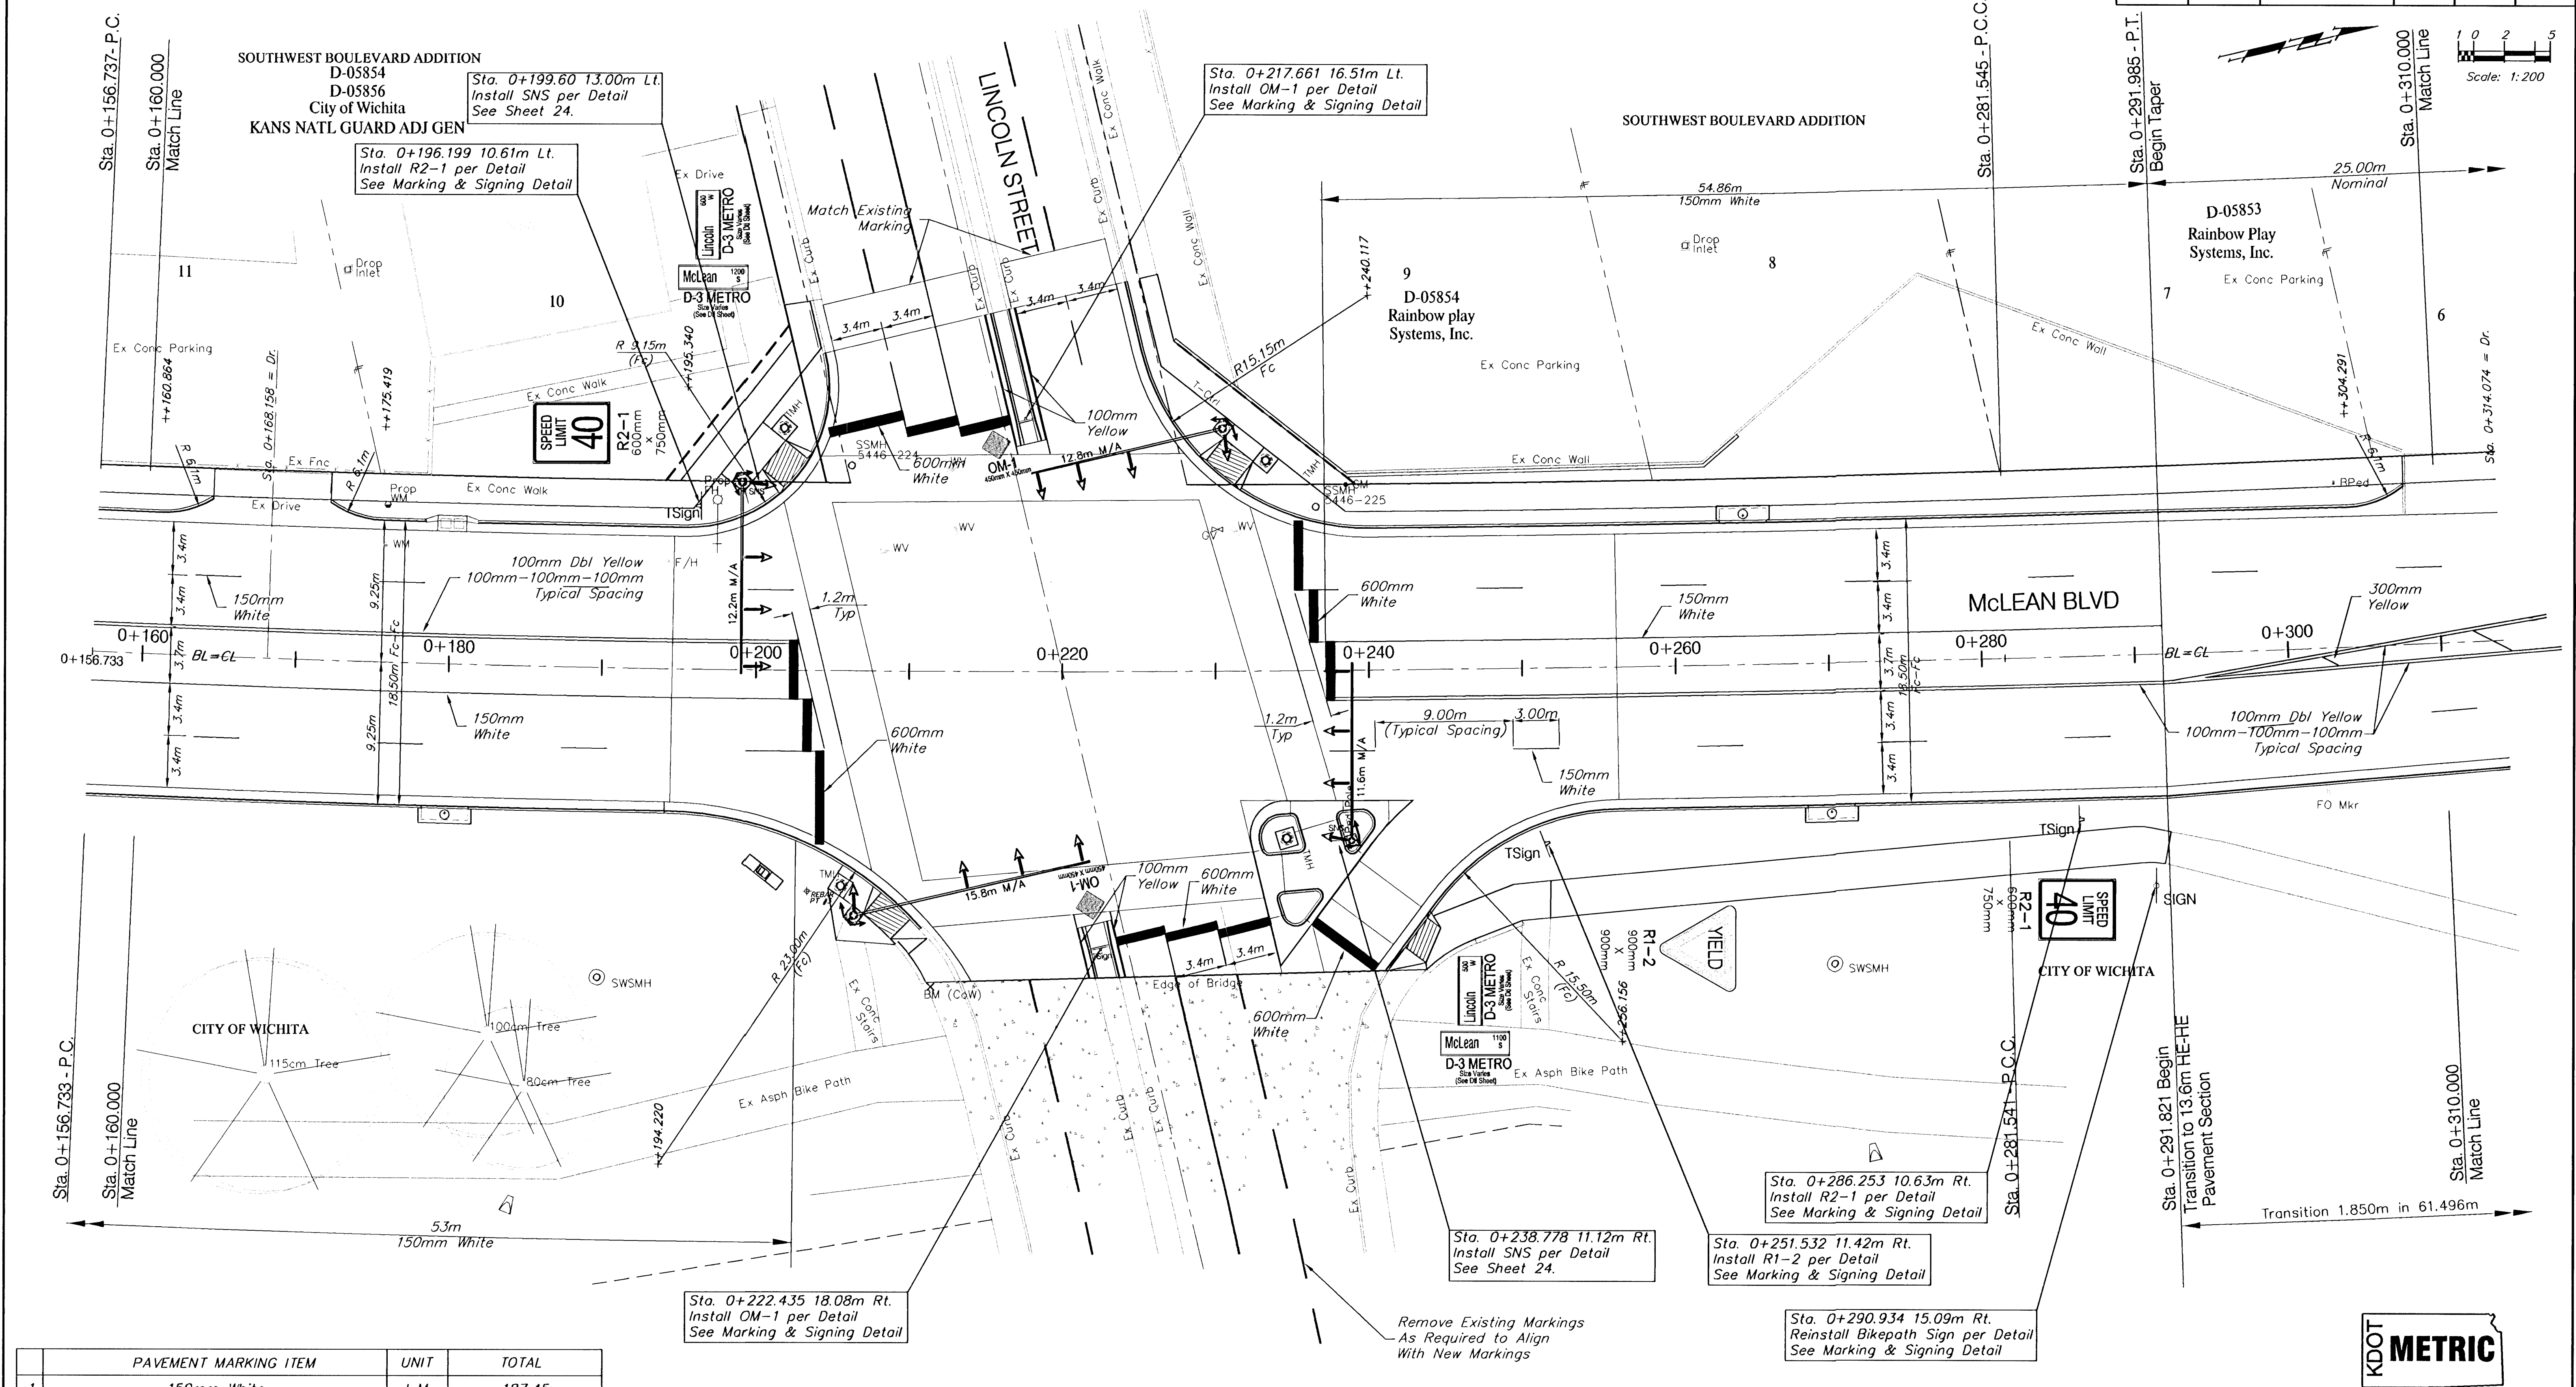

	PAVEMENT MARKING ITEM	UNIT	TOTAL
1	150mm White	L.M.	187.45
2	100mm White	L.M.	34.47
3	600mm White	L.M.	52.69
4	100mm Yellow	L.M.	285.30
5	300mm Yellow	L.M.	1.28
* FOR INFORMATION ONLY			

PROJECT NUMBER 472-83799		SHEET NAME mark02		ENGINEERING DIRECTORY F:\LinMcLnTraffic	
DESIGN JFB	DRAWN TCA	APPROVED JFB	DATE July 2003	SCALE Noted	BAUGHMAN NO 01-03-E944

CAPITAL IMPROVEMENT PROJECT PAVEMENT MARKING PLAN LINCOLN AND MCLEAN INTERSECTION IMPROVEMENTS	
--	--

BAUGHMAN COMPANY, P.A.
ENGINEERING, SURVEYING, & PLANNING
316-282-7271 • 315 ELLIS • WICHITA, KANSAS 67211