


FHWA REGION NO.	STATE	PROJECT NO.	FISCAL YEAR	SHEET NO.	TOTAL SHEETS
7	KANSAS	87-N-0225-01	2002	30	47

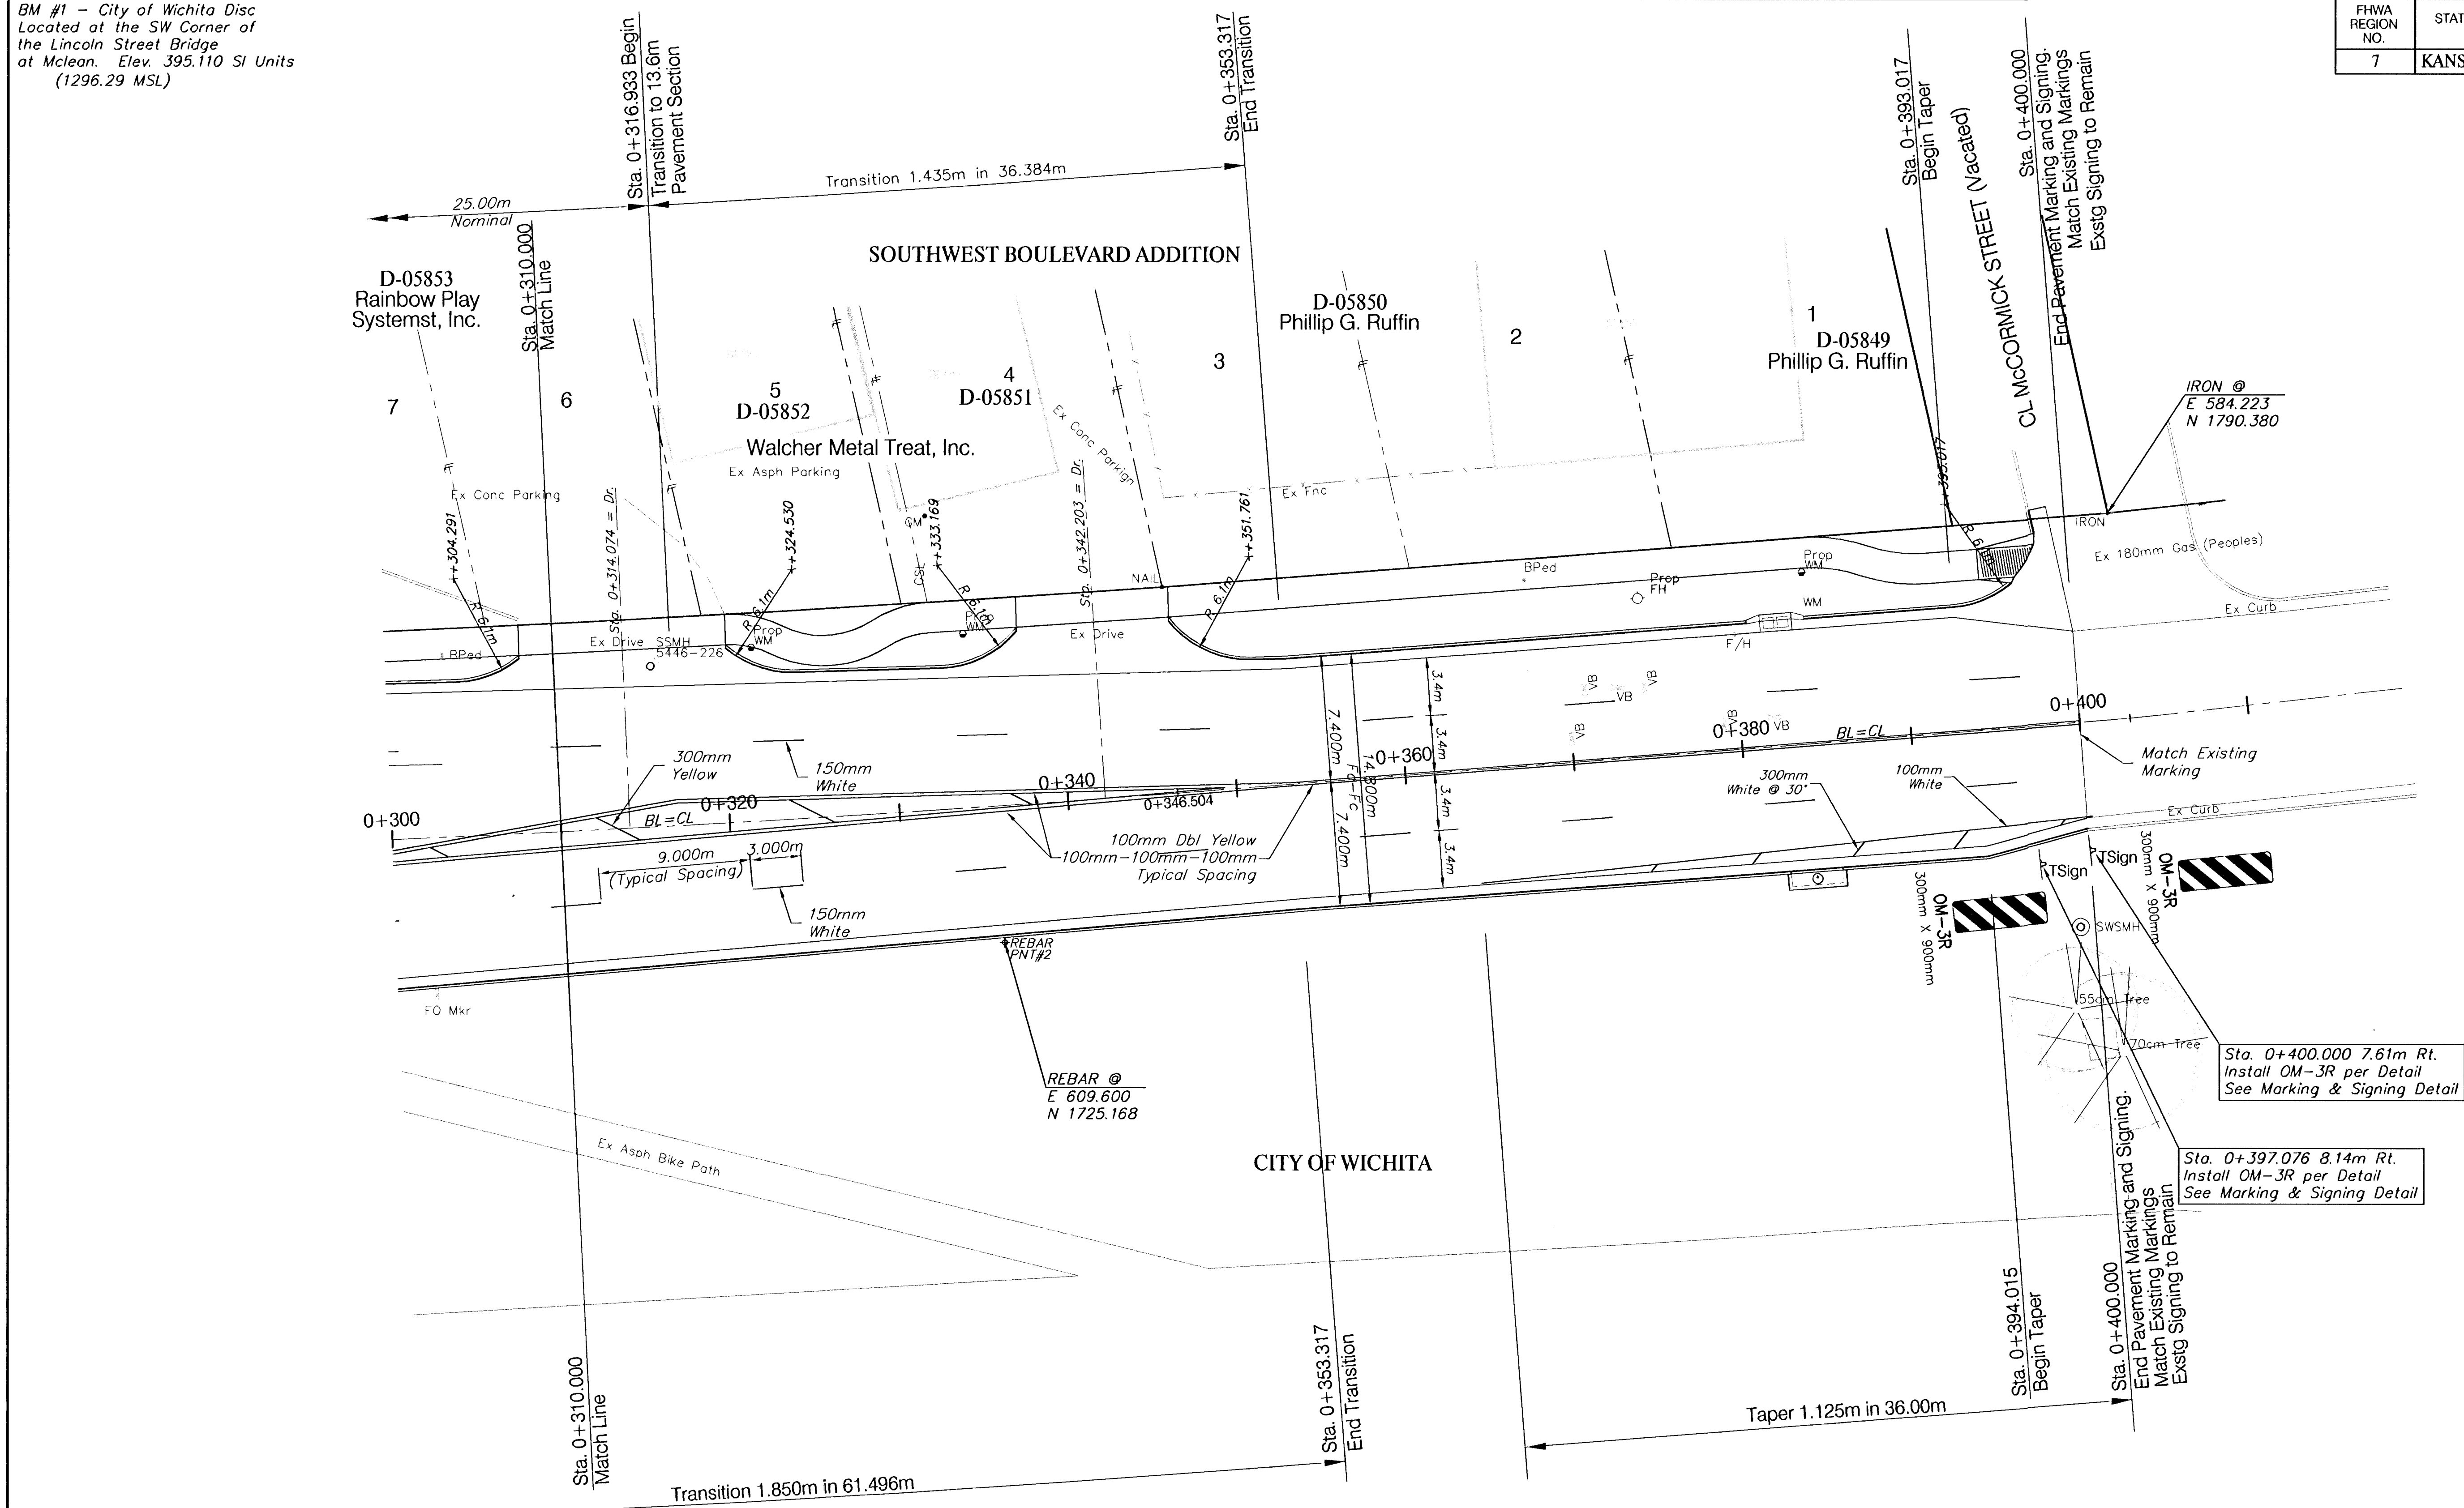

	PAVEMENT MARKING ITEM	UNIT	TOTAL
1	150mm White	L.M.	48.00
2	100mm White	L.M.	36.36
3	300mm White	L.M.	4.37
4	100mm Yellow	L.M.	258.73
5	300mm Yellow	L.M.	7.39
	* FOR INFORMATION ONLY		

PROJECT NUMBER 472-83799		SHEET NAME mark03		ENGINEERING DIRECTORY F:\LinMcIn\Traffic	
DESIGN JFB	DRAWN TCA	APPROVED JFB	DATE July 2003	SCALE NOTED	BAUGHMAN NO 01-03-E944

CAPITAL IMPROVEMENT PROJECT

PAVEMENT MARKING PLAN

LINCOLN AND MCLEAN INTERSECTION IMPROVEMENTS

BAUGHMAN COMPANY, P.A.
ENGINEERING, SURVEYING, & PLANNING
316-262-7271 * 315 ELLIS * WICHITA, KANSAS 67211

SHEET
30
-OF
47