


FHWA REGION NO.	STATE	PROJECT NO.	FISCAL YEAR	SHEET NO.	TOTAL SHEETS
7	KANSAS	87-N-0225-01	2002	33	47

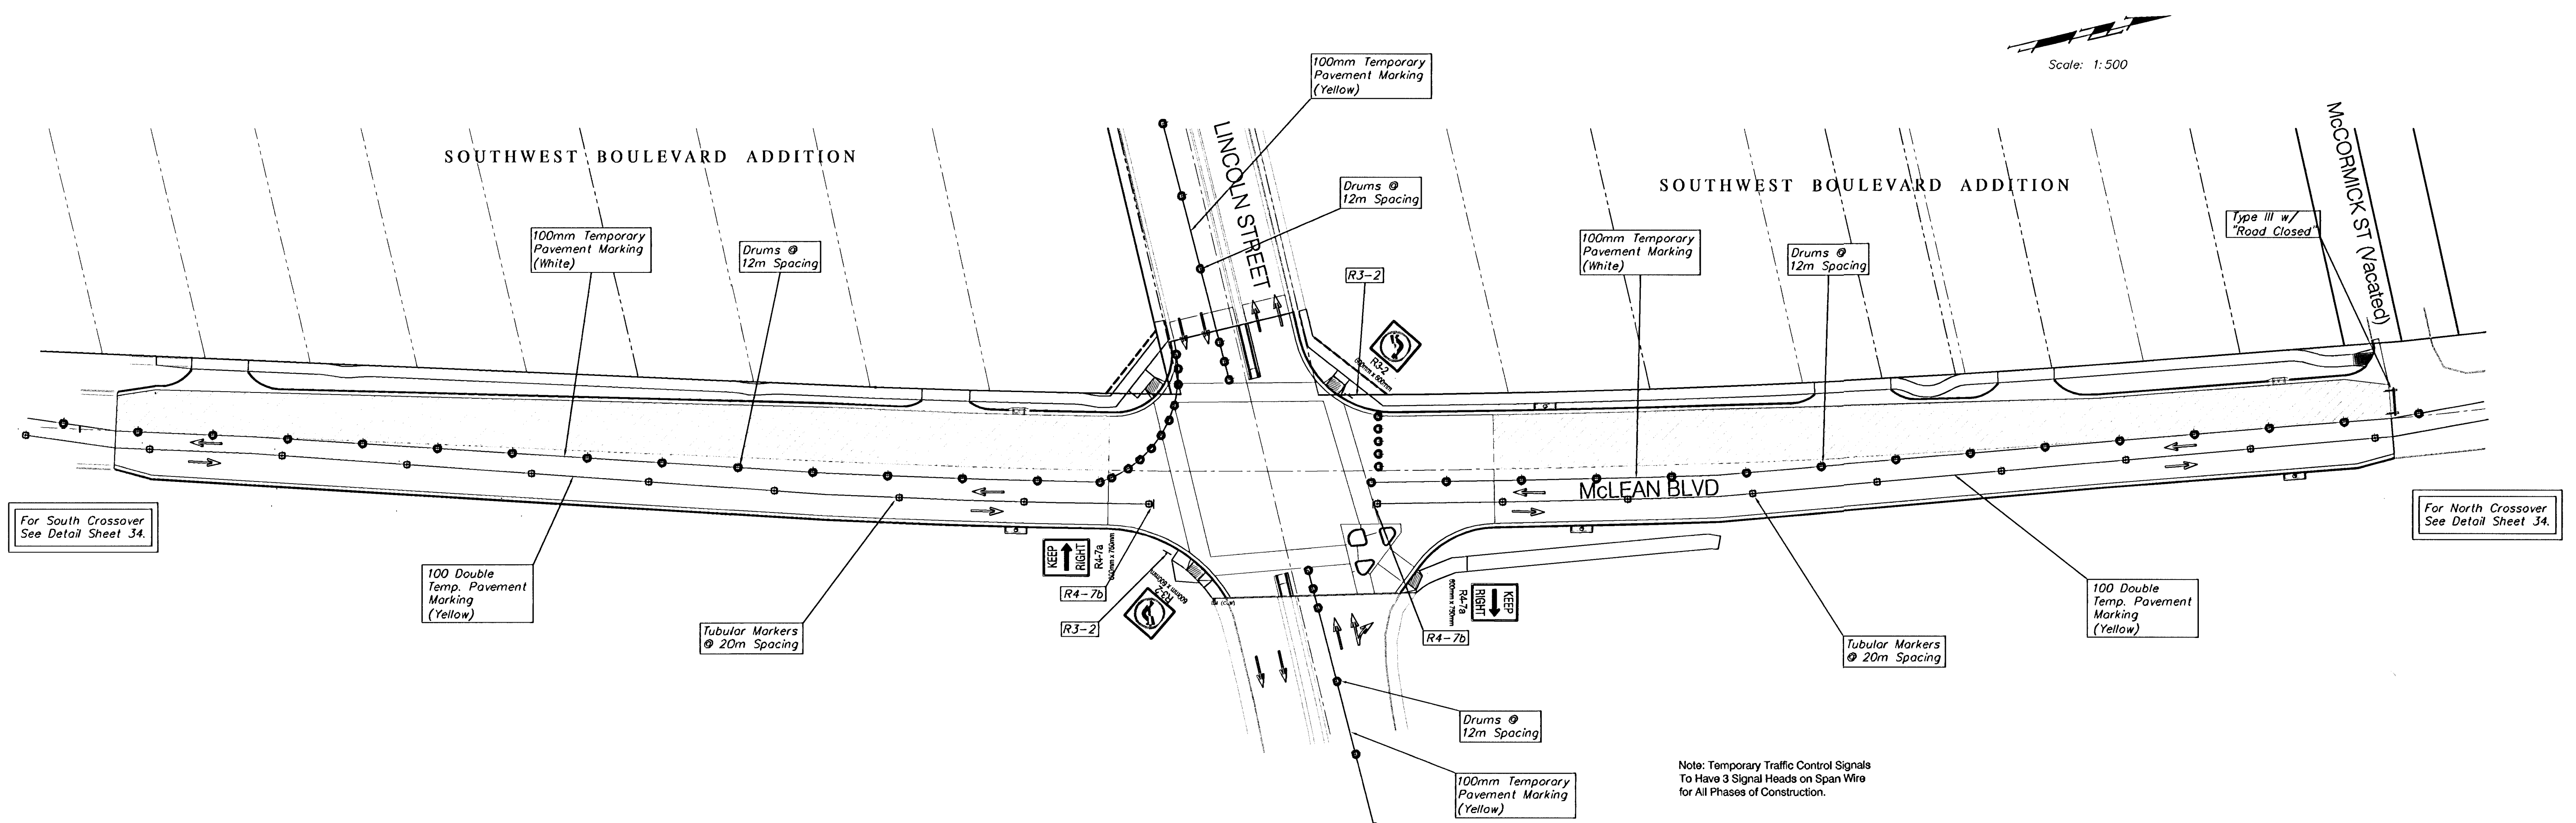

Scale: 1:500

**PHASE 5**

Note: Temporary Traffic Control Signals To Have 3 Signal Heads on Span Wire for All Phases of Construction.

LEGEND	
	Work Area
	Drum or Tubular Marker
	Type III Barricade
	Traffic Flow Pattern



PROJECT NUMBER 472-83799		SHEET NAME Conseq03		ENGINEERING DIRECTORY F:\Lin\Mclm\Conseq	
DESIGN JFB	DRAWN KWR	APPROVED JFB	DATE July 2003	SCALE 1:500 SI	BAUGHMAN NO 01-03-E944

CAPITAL IMPROVEMENT PROJECT  
**CONSTRUCTION SEQUENCING**  
 LINCOLN AND MCLEAN INTERSECTION IMPROVEMENTS

**BAUGHMAN COMPANY, P.A.**  
 ENGINEERING, SURVEYING, & PLANNING  
 316-262-7271 • 315 ELLIS • WICHITA, KANSAS 67211

SHEET 33  
 OF 47