


FHWA REGION NO.	STATE	PROJECT NO.	FISCAL YEAR	SHEET NO.	TOTAL SHEETS
7	KANSAS	87-N-0225-01	2002	44	47

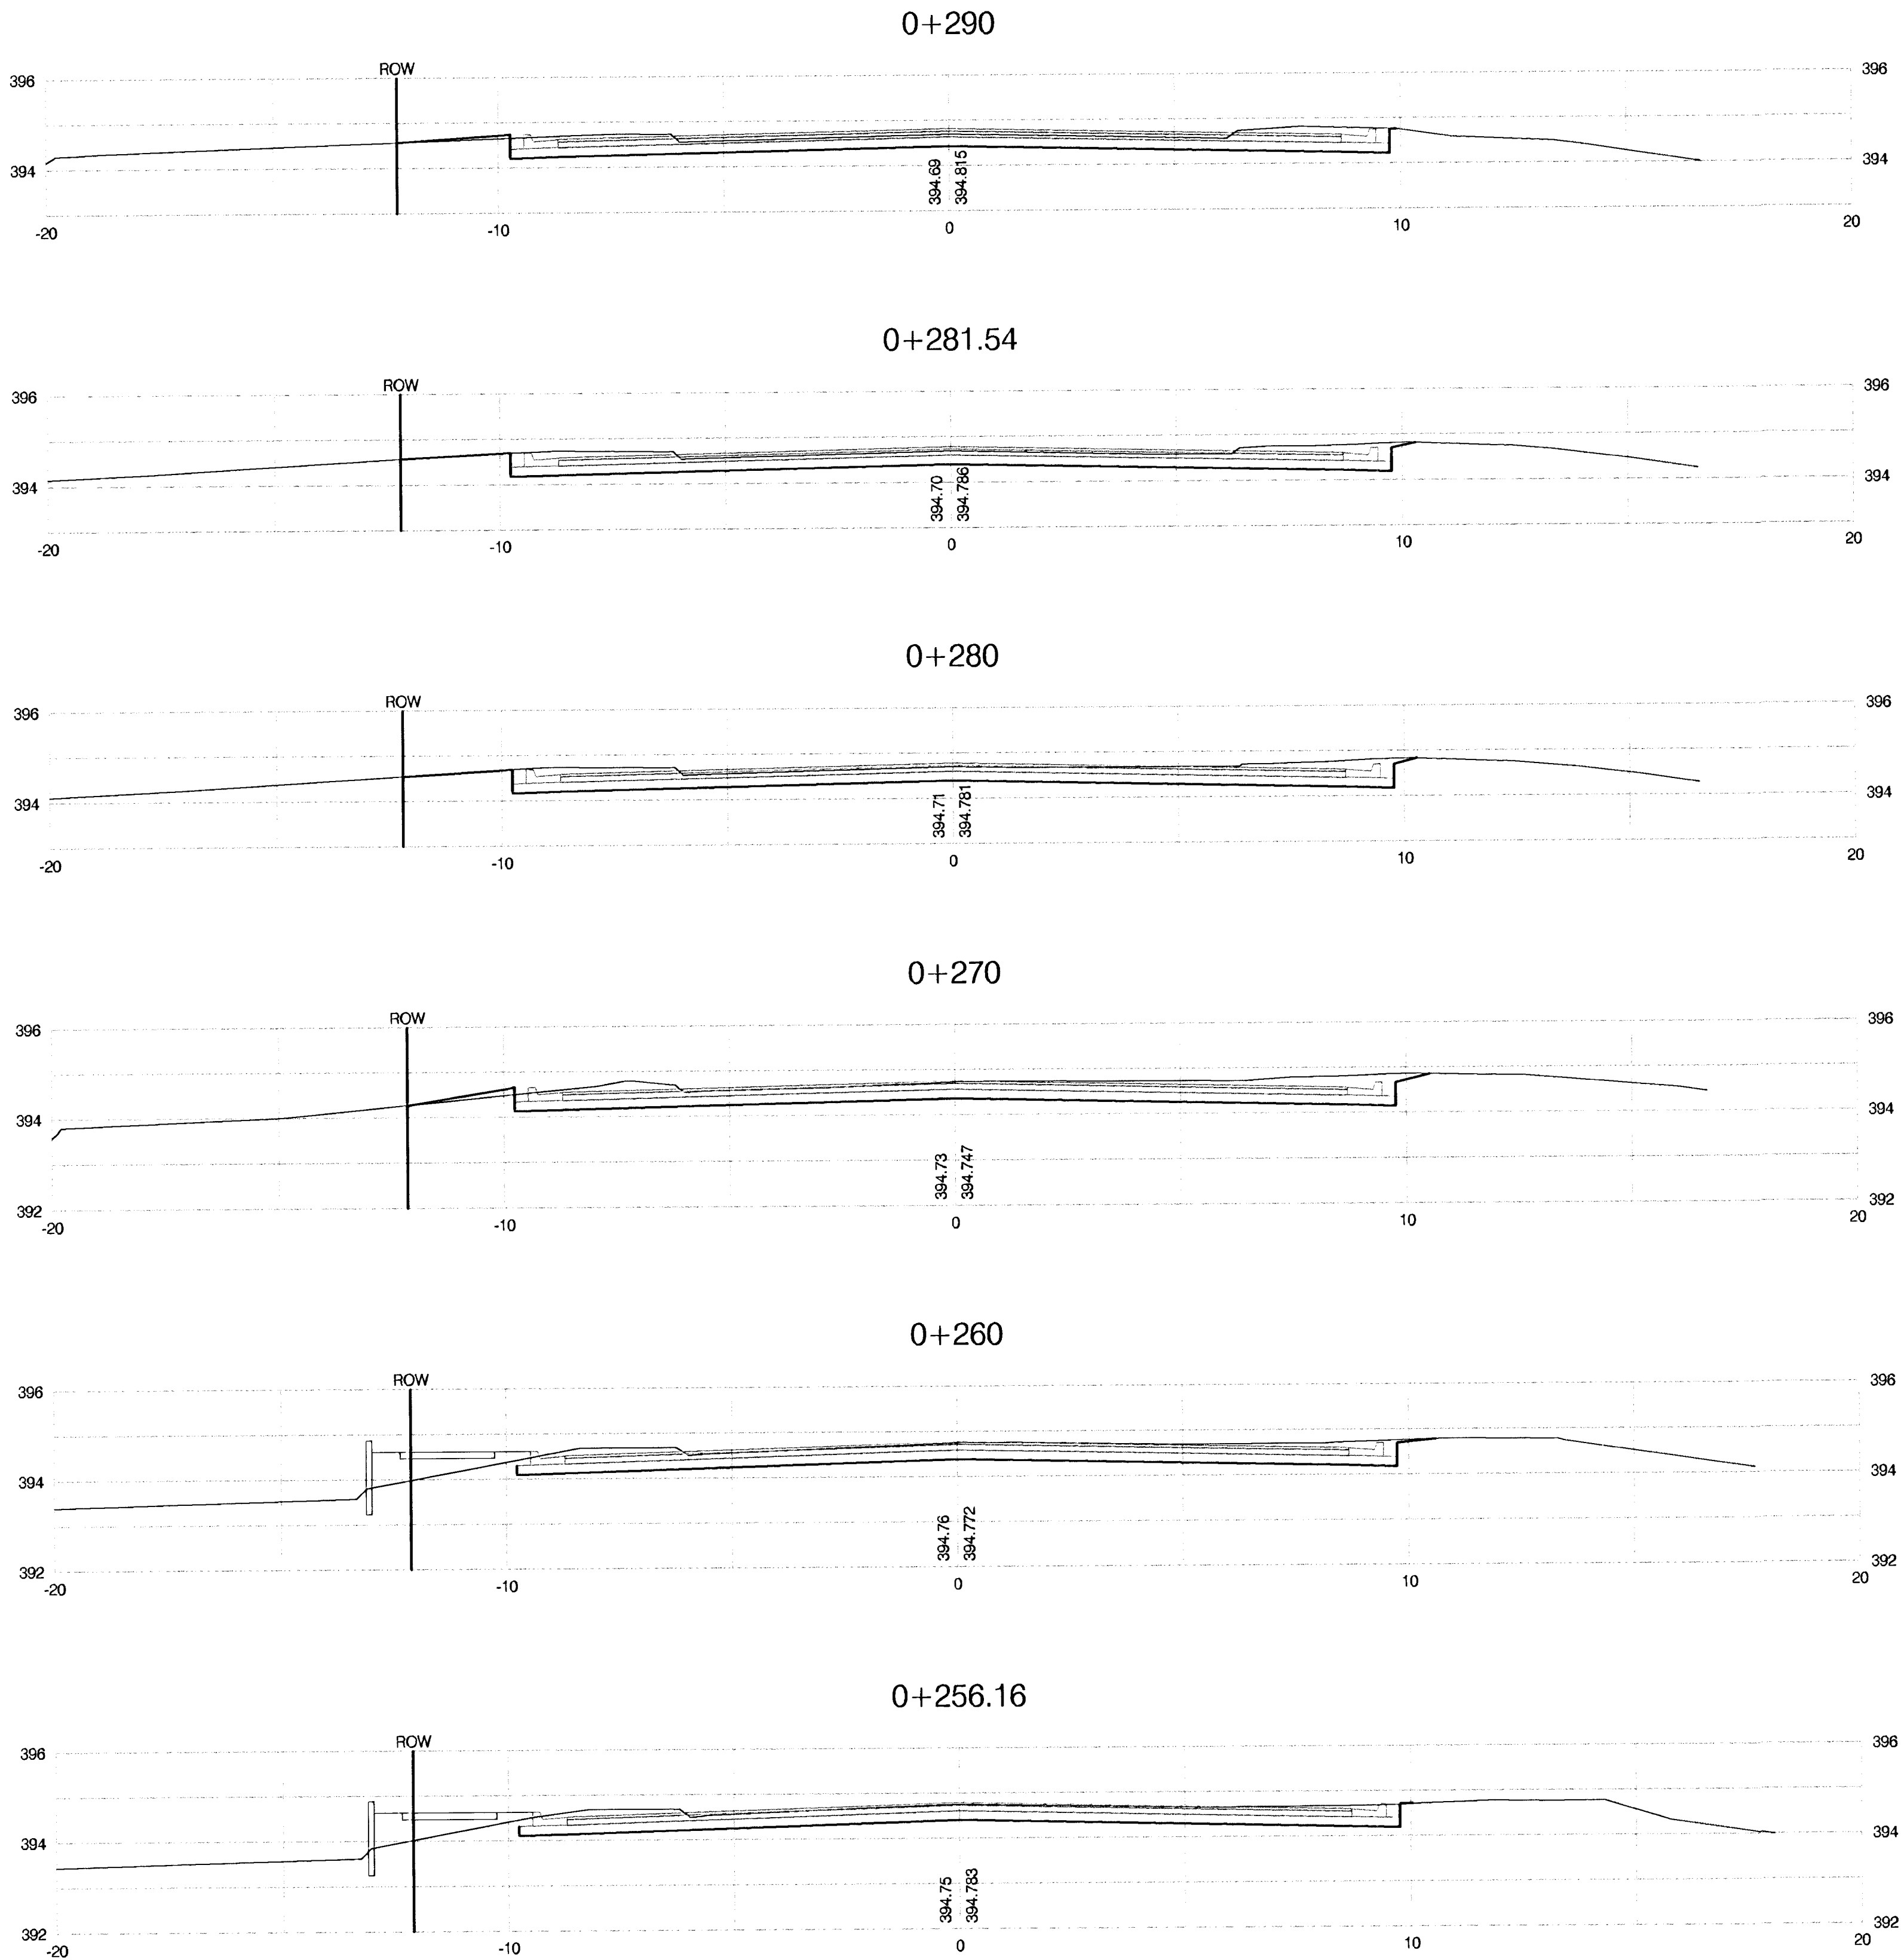

PROJECT NUMBER 472-83799		SHEET NAME Xsec 06		ENGINEERING DIRECTORY F:\LinMcln\Earth	
DESIGN JFB	DRAWN KWR	APPROVED JFB	DATE July 2003	SCALE 1:100 SI	BAUGHMAN NO 01-03-E944

CAPITAL IMPROVEMENT PROJECT CROSS SECTIONS LINCOLN AND MOLEAN INTERSECTION IMPROVEMENTS	
--	--

BAUGHMAN COMPANY, P.A. ENGINEERING, SURVEYING, & PLANNING 316-262-7271 • 315 ELLIS • WICHITA, KANSAS 67211	
---	--

SHEET 44 OF 47
