





PLAN	CHECKED	DATE
	CHECKED	

PROFILE	CHECKED	DATE
	CHECKED	

Saved: 10-12-2015 12:48:00 PM by CSI
 Plot Scale: 1" = 11'-06" 2015 4:07:10 PM by CSI
 U:\Wichita-Civil\2015\50684\001\Drawings\50684-001-C6-WATERLINE NO. 1

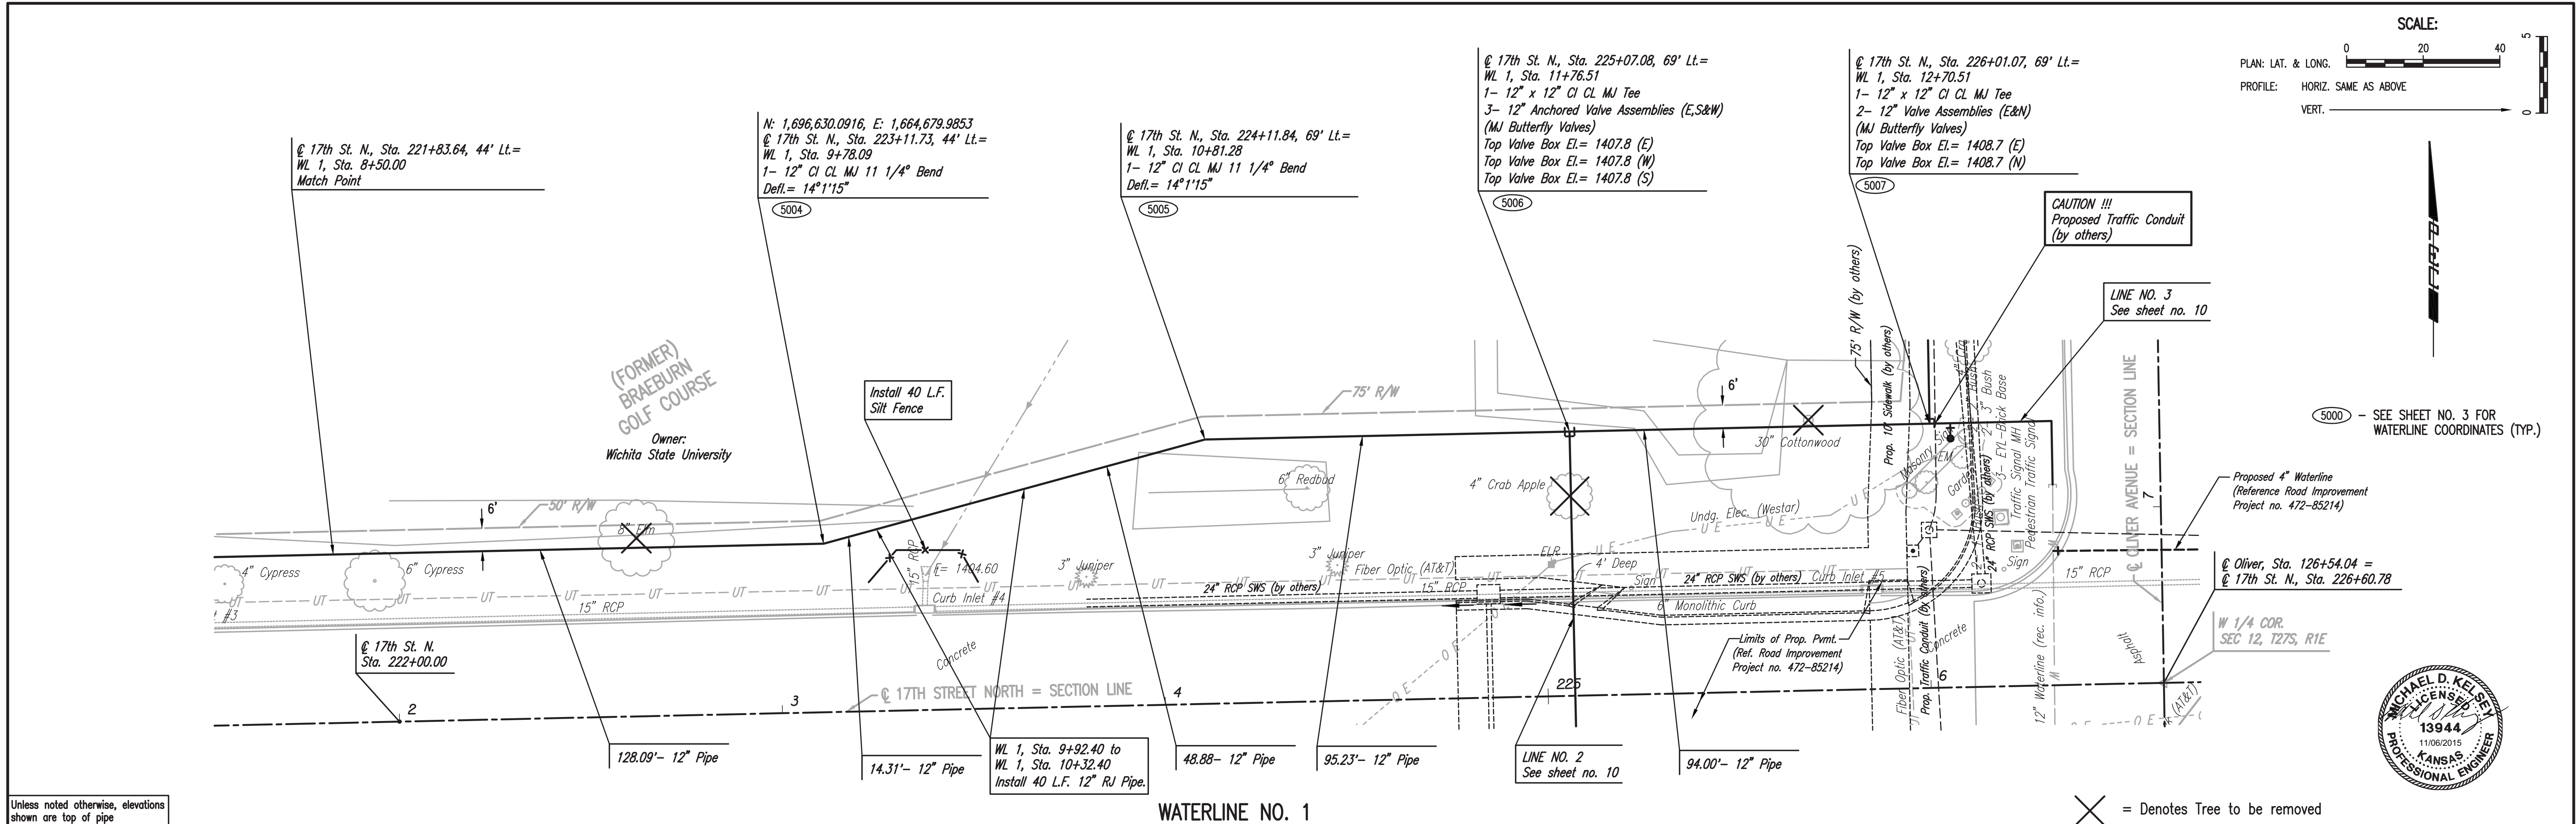

Unless noted otherwise, elevations shown are top of pipe

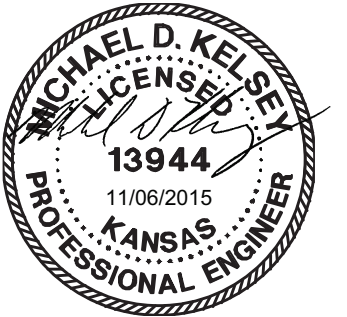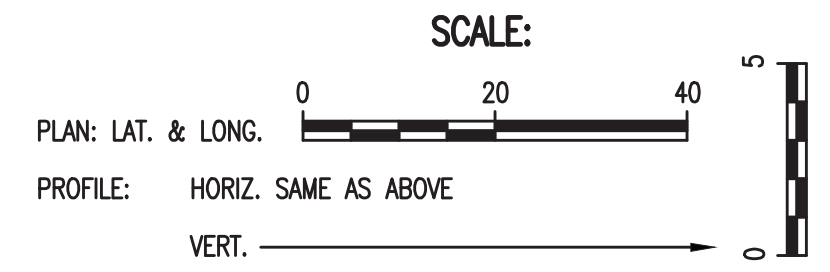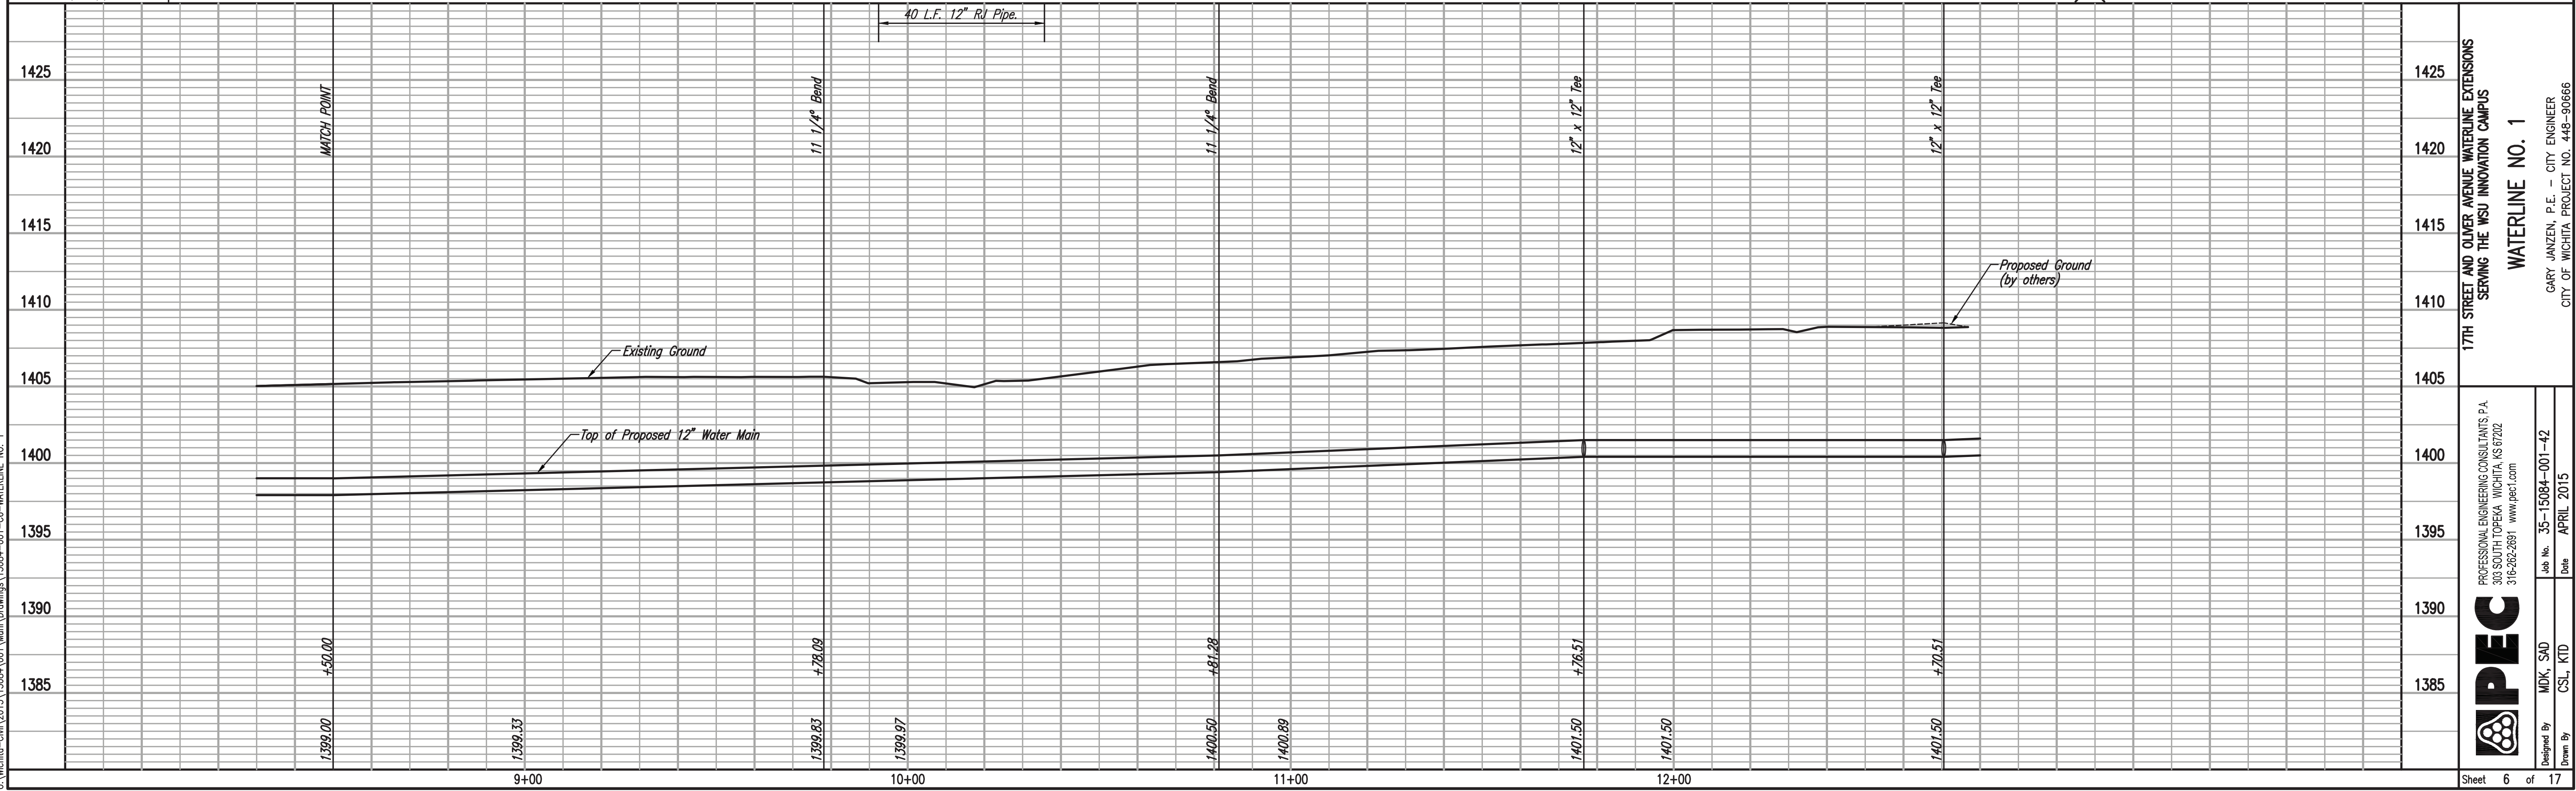

WATERLINE NO. 1
 17TH STREET AND OLIVER AVENUE WATERLINE EXTENSIONS
 SERVING THE WSU INNOVATION CAMPUS

Designed By: MDK, SAD
 Drawn By: CSL, KTD

Job No. 35-15084-001-42
 Date: APRIL 2015

GARY JANZEN, P.E. - CITY ENGINEER
 CITY OF WICHITA PROJECT NO. 448-90666

Professional Engineering Consultants P.A.
 303 SOUTH TOPEKA WICHITA, KS 67202
 316-262-2691 www.pec1.com

Sheet 6 of 17