



PLAN	CHECKED	DATE
	CHECKED	

PROFILE	CHECKED	DATE
	CHECKED	

Saved: 11-05-2015 4:00:34 PM by CSI
 Plot Scale: 1:1 11-05-2015 4:07:30 PM by CSI
 U:\Wichita-Civil\2015\5084\001\Drawings\5084-001-C7-WATERLINE NO. 1



5000 - SEE SHEET NO. 3 FOR WATERLINE COORDINATES (TYP.)

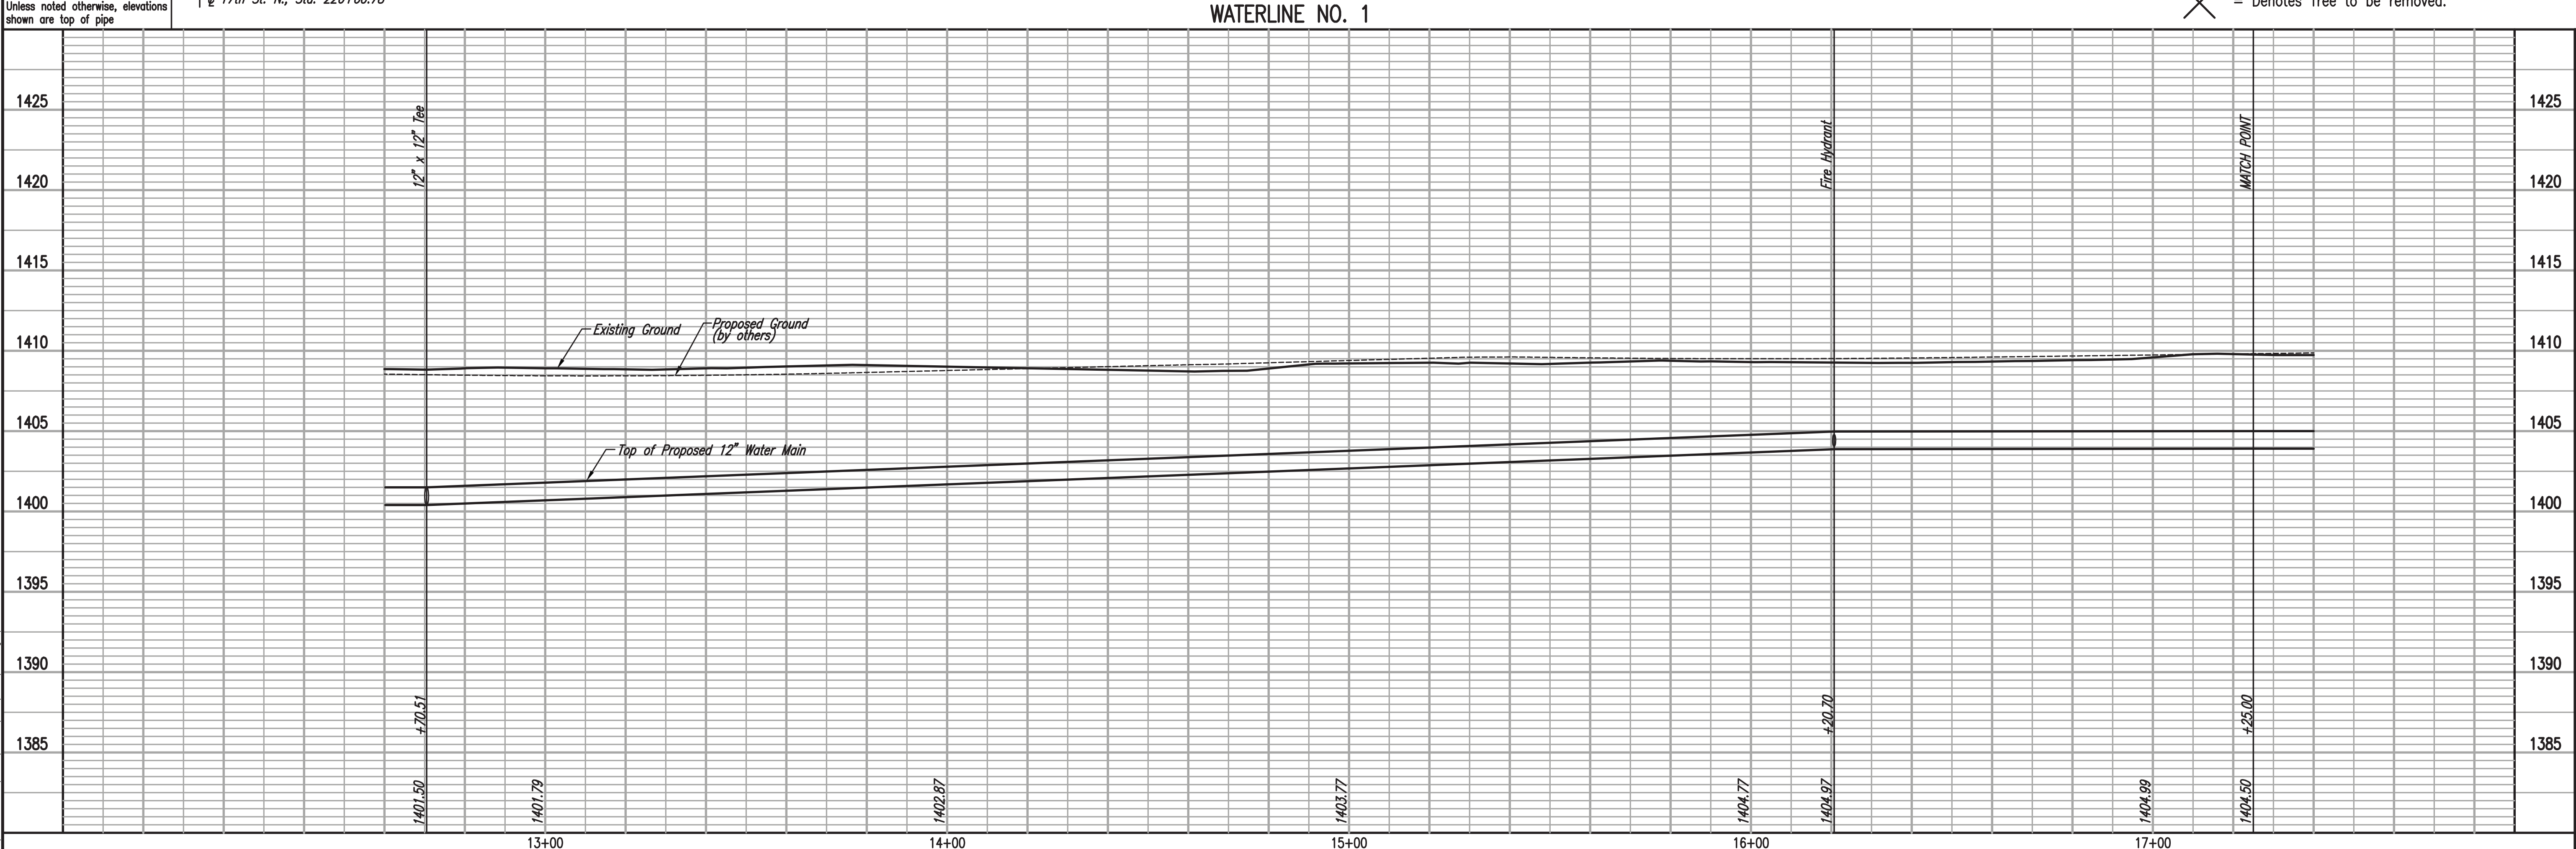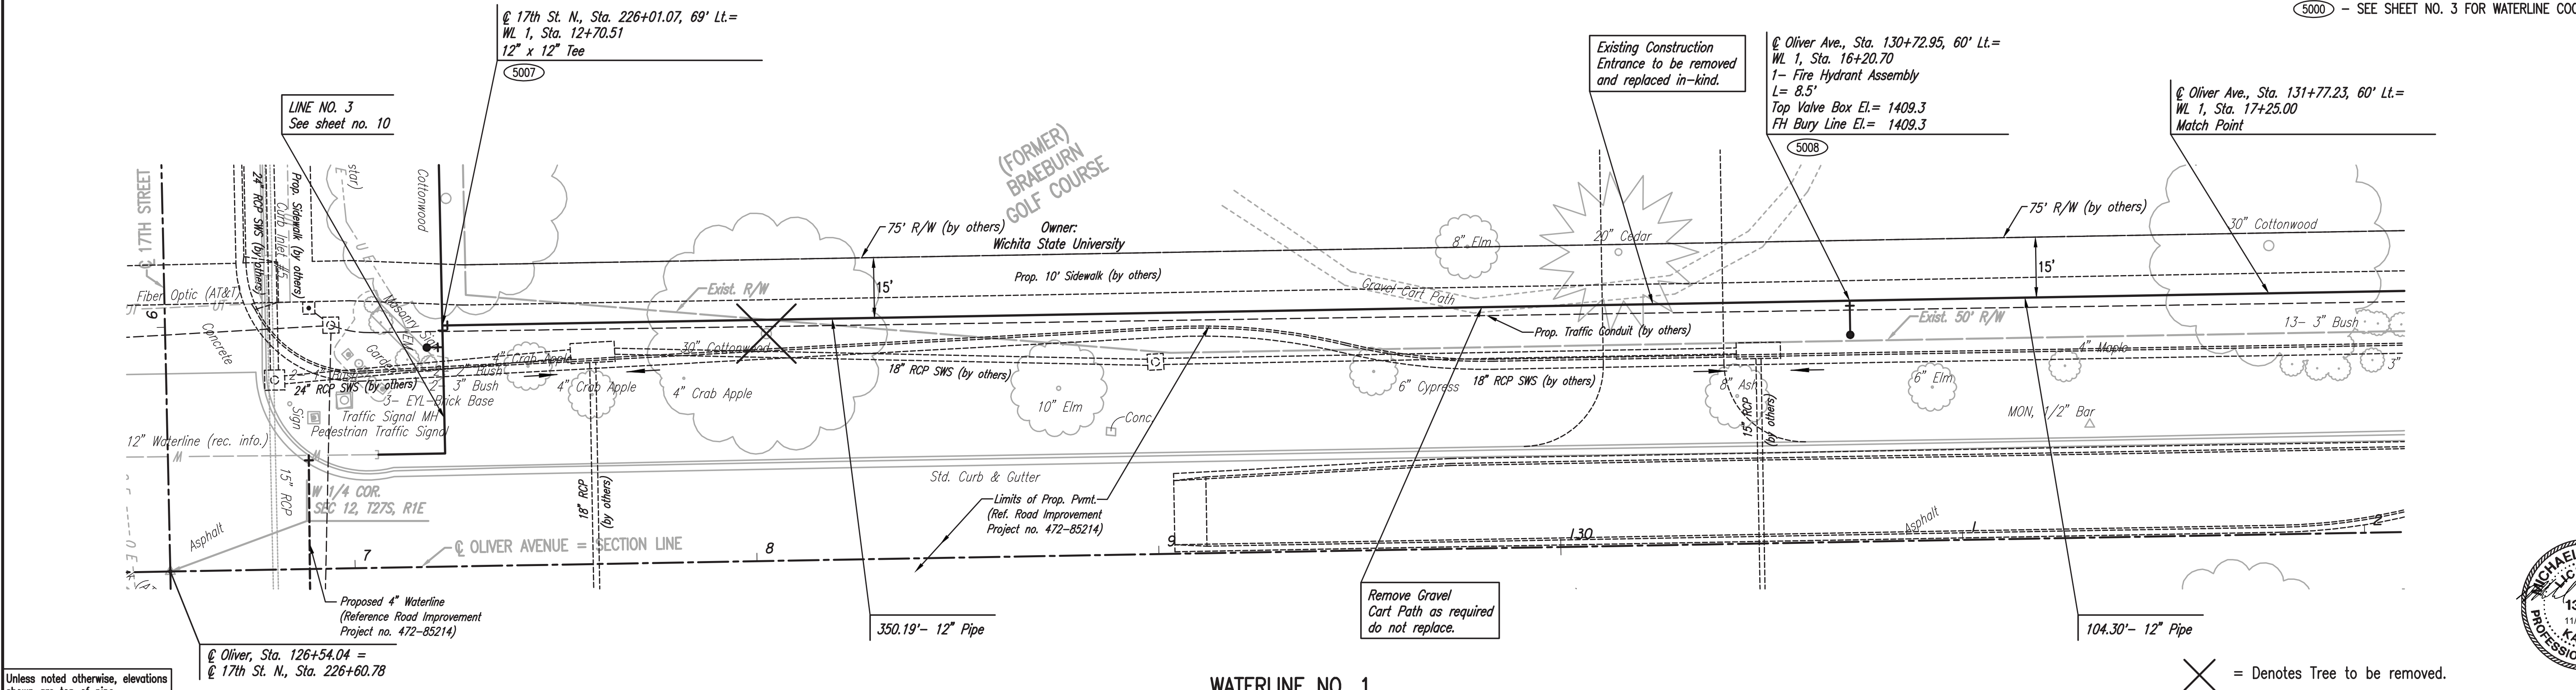

17TH STREET AND OLIVER AVENUE WATERLINE EXTENSIONS
 SERVING THE WSU INNOVATION CAMPUS

WATERLINE NO. 1

DESIGNED BY: MDK, SJD
 DRAWN BY: CSL, KTD

Job No. 35-15084-001-42
 Date: APRIL 2015

GARY JANZEN, P.E. - CITY ENGINEER
 CITY OF WICHITA PROJECT NO. 448-90666

PROFESSIONAL ENGINEERING CONSULTANTS P.A.
 303 SOUTH TOPEKA WICHITA, KS 67202
 316-262-2691 www.pec1.com

PEC

Sheet 7 of 17