


GREGORY J. ALLISON
 LICENSED PROFESSIONAL ENGINEER
 11159
 11/18/15

PLAN LINE 1 PH1
PROFILE LINE 1 PH1

PLAN LINE 2 PH1
PROFILE LINE 2 PH1

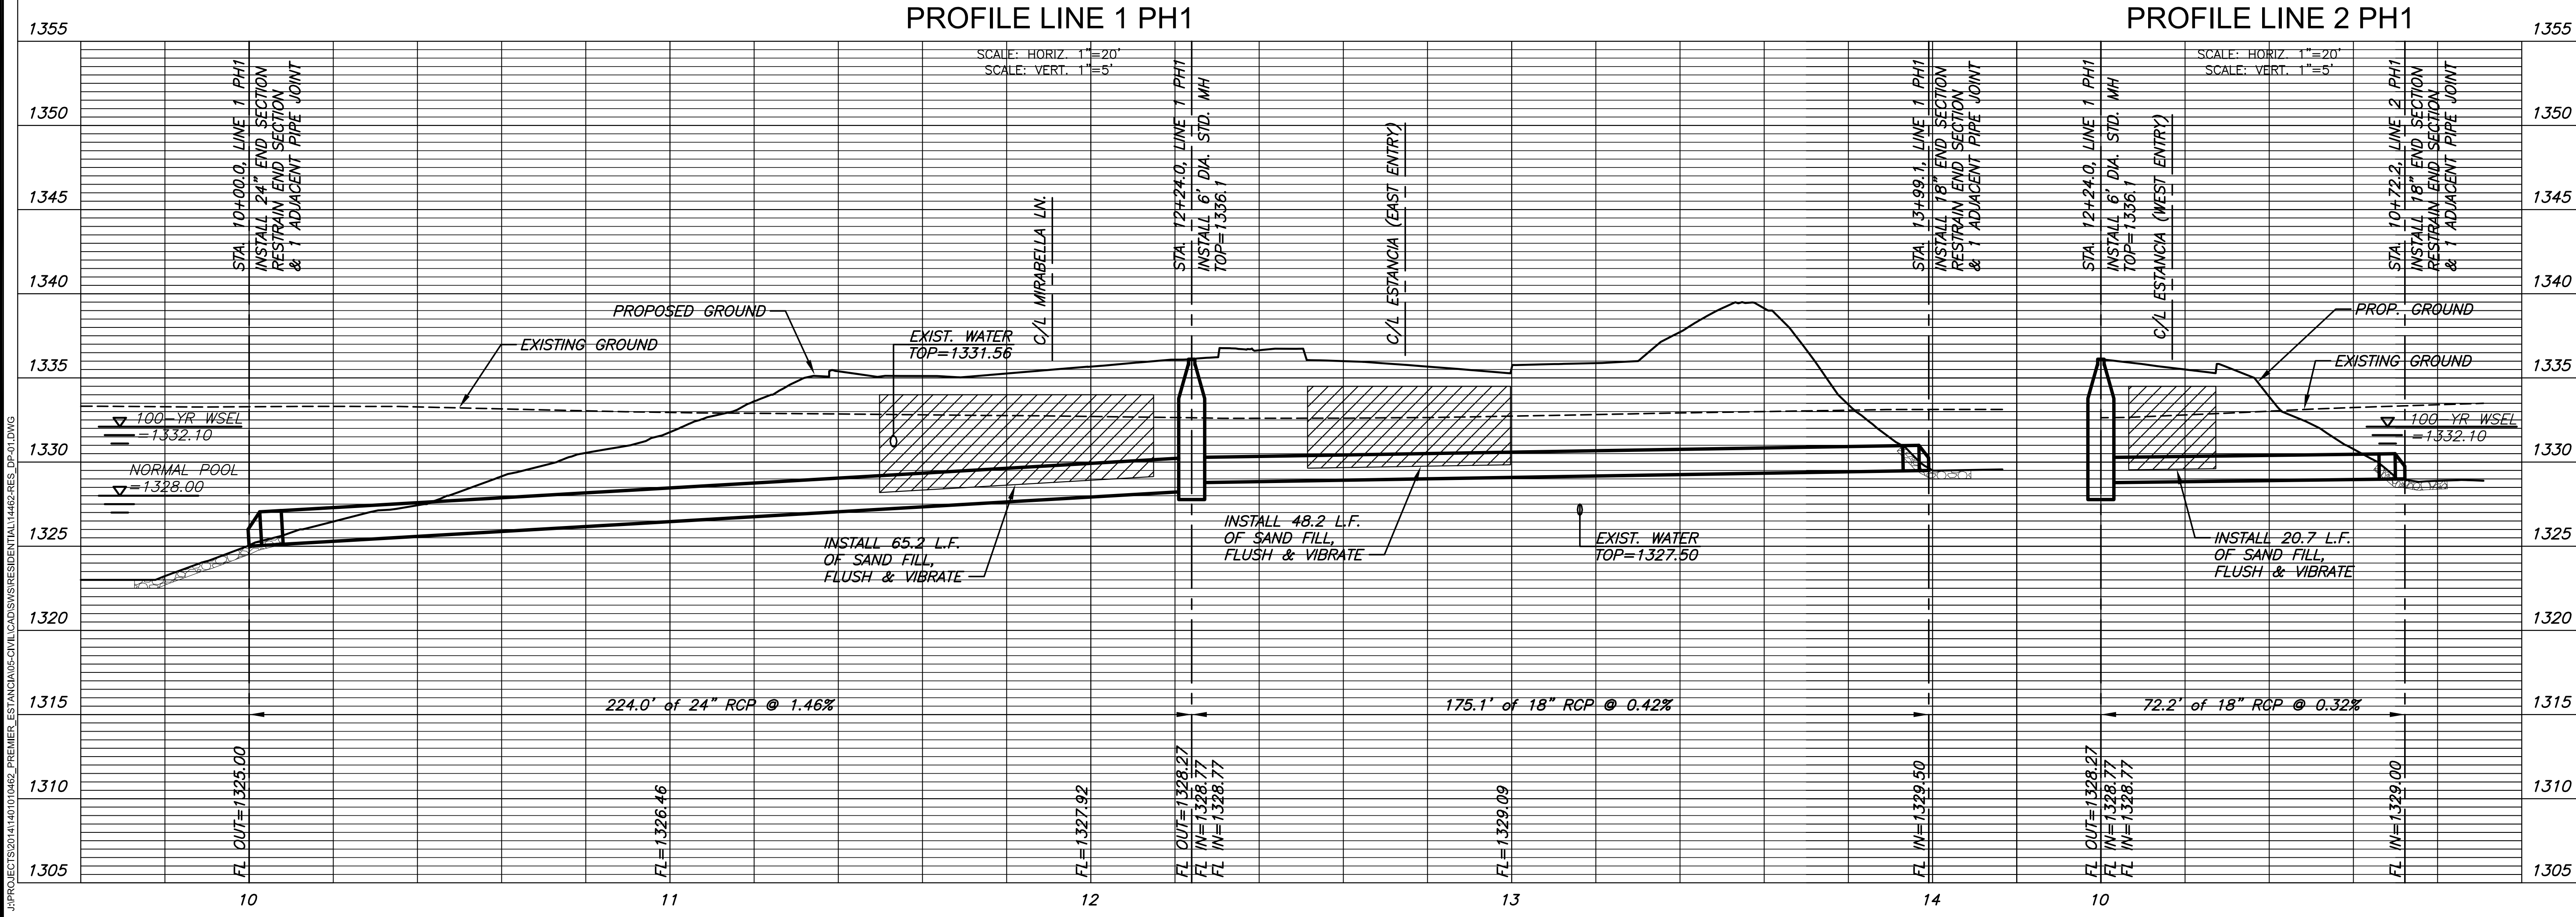

©2015 MKEC Engineering All Rights Reserved
 www.mkec.com
 These drawings and their contents, including, but not limited to, all concepts, designs, & ideas are the exclusive property of MKEC Engineering (MKEC), and may not be used or reproduced in any way without the express consent of MKEC.

LINES 1 & 2

PROJECT NO.	468-85072	
DATE	NOV. 2015	
SCALE	1" = 20'	
DESIGNED	DRAWN	CHECKED
DFL	JWC	GJA

NO.	REVISION	DATE

PLOTTED: Wednesday, November 18, 2015 @ 02:19PM
 J:\PROJECTS\2015\11\1010482 - PREMIER ESTANCIA\DWG\CIVIL\DWG\RESIDENTIAL\468-RES_DP-01.DWG