



PLOT DATE: Wednesday, November 18, 2015 @ 02:50PM

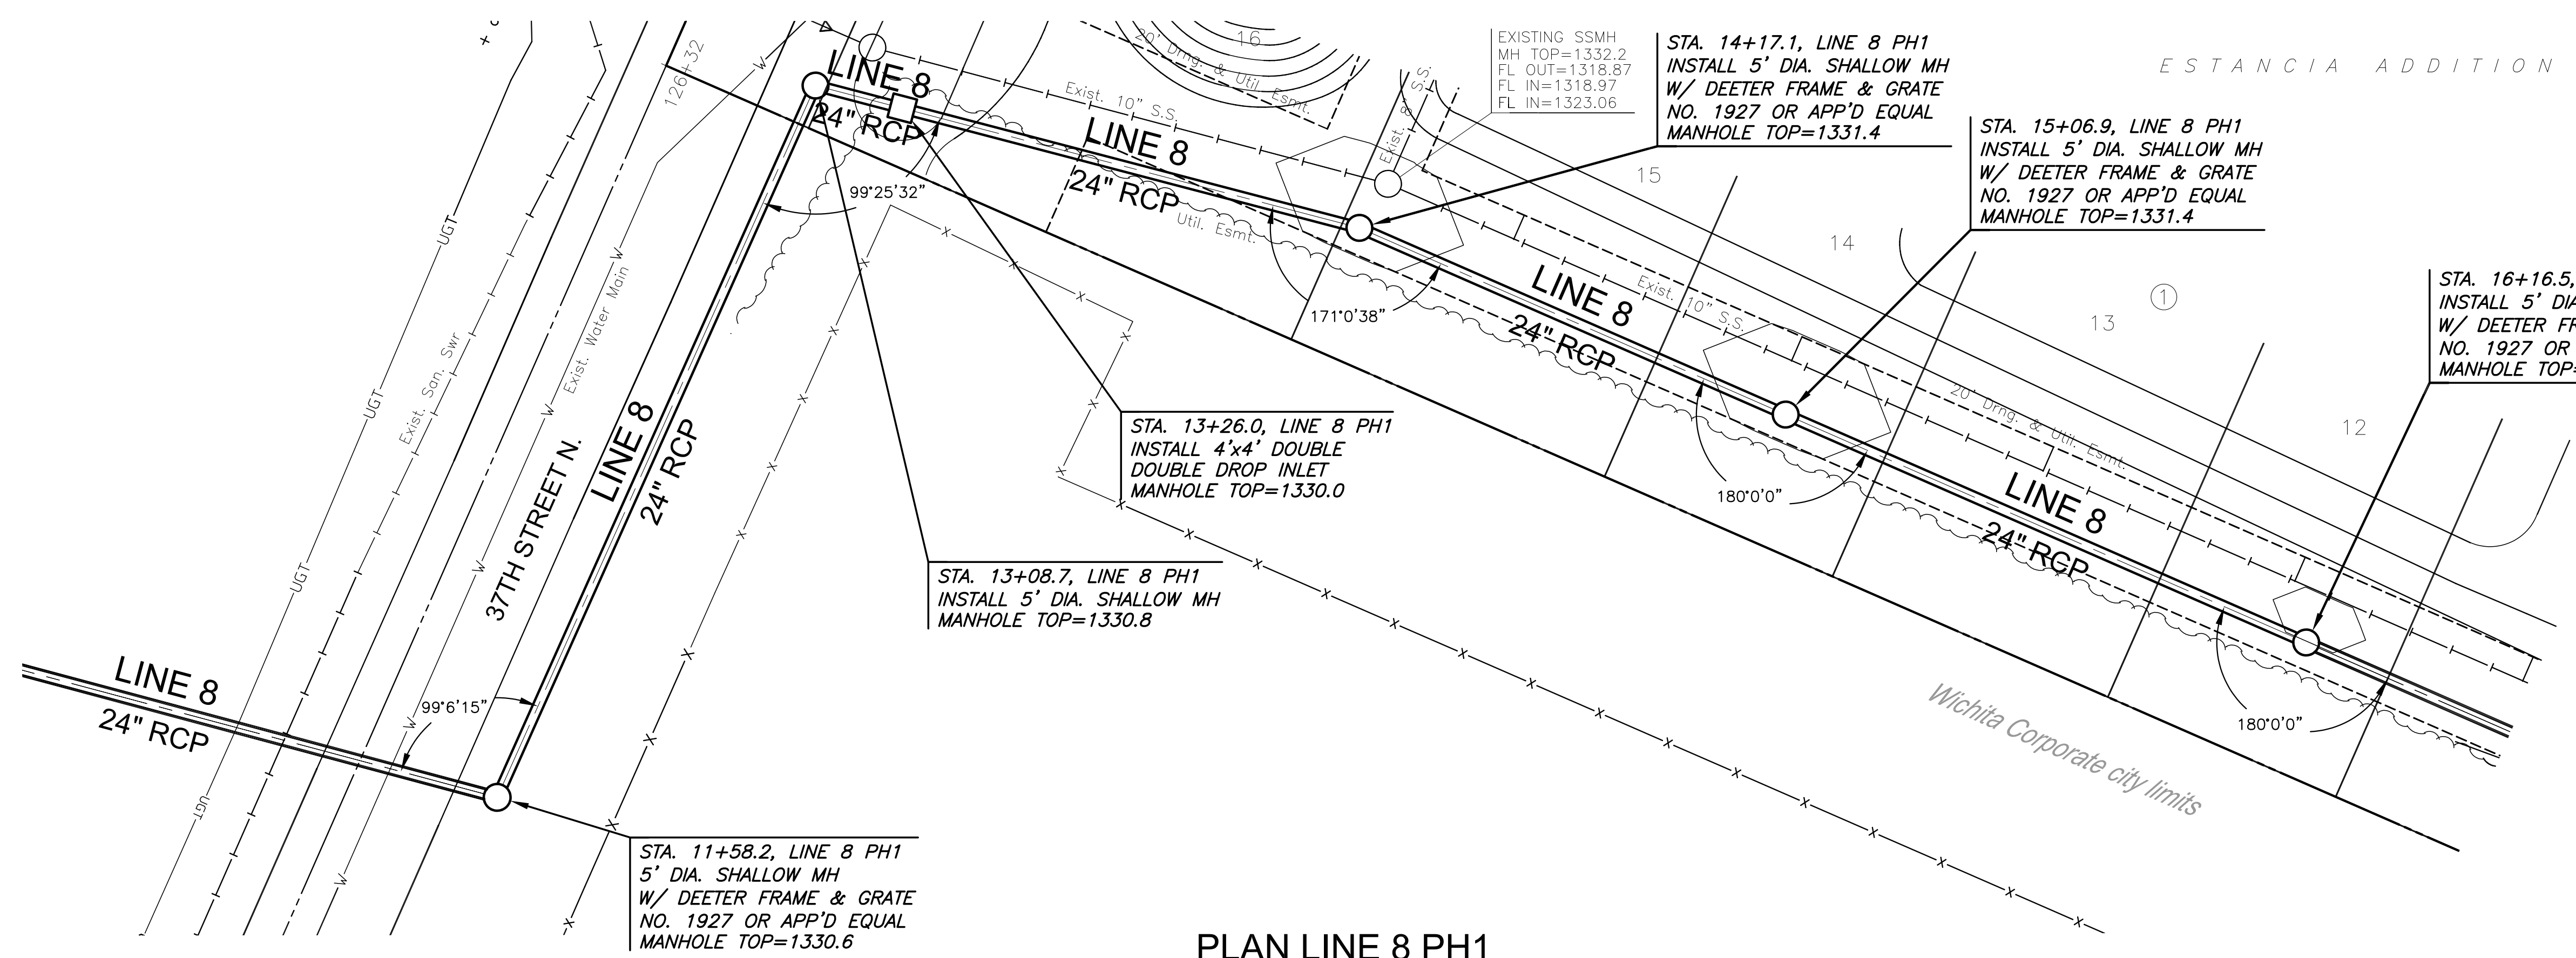

PLAN LINE 8 PH1
PROFILE LINE 8 PH1

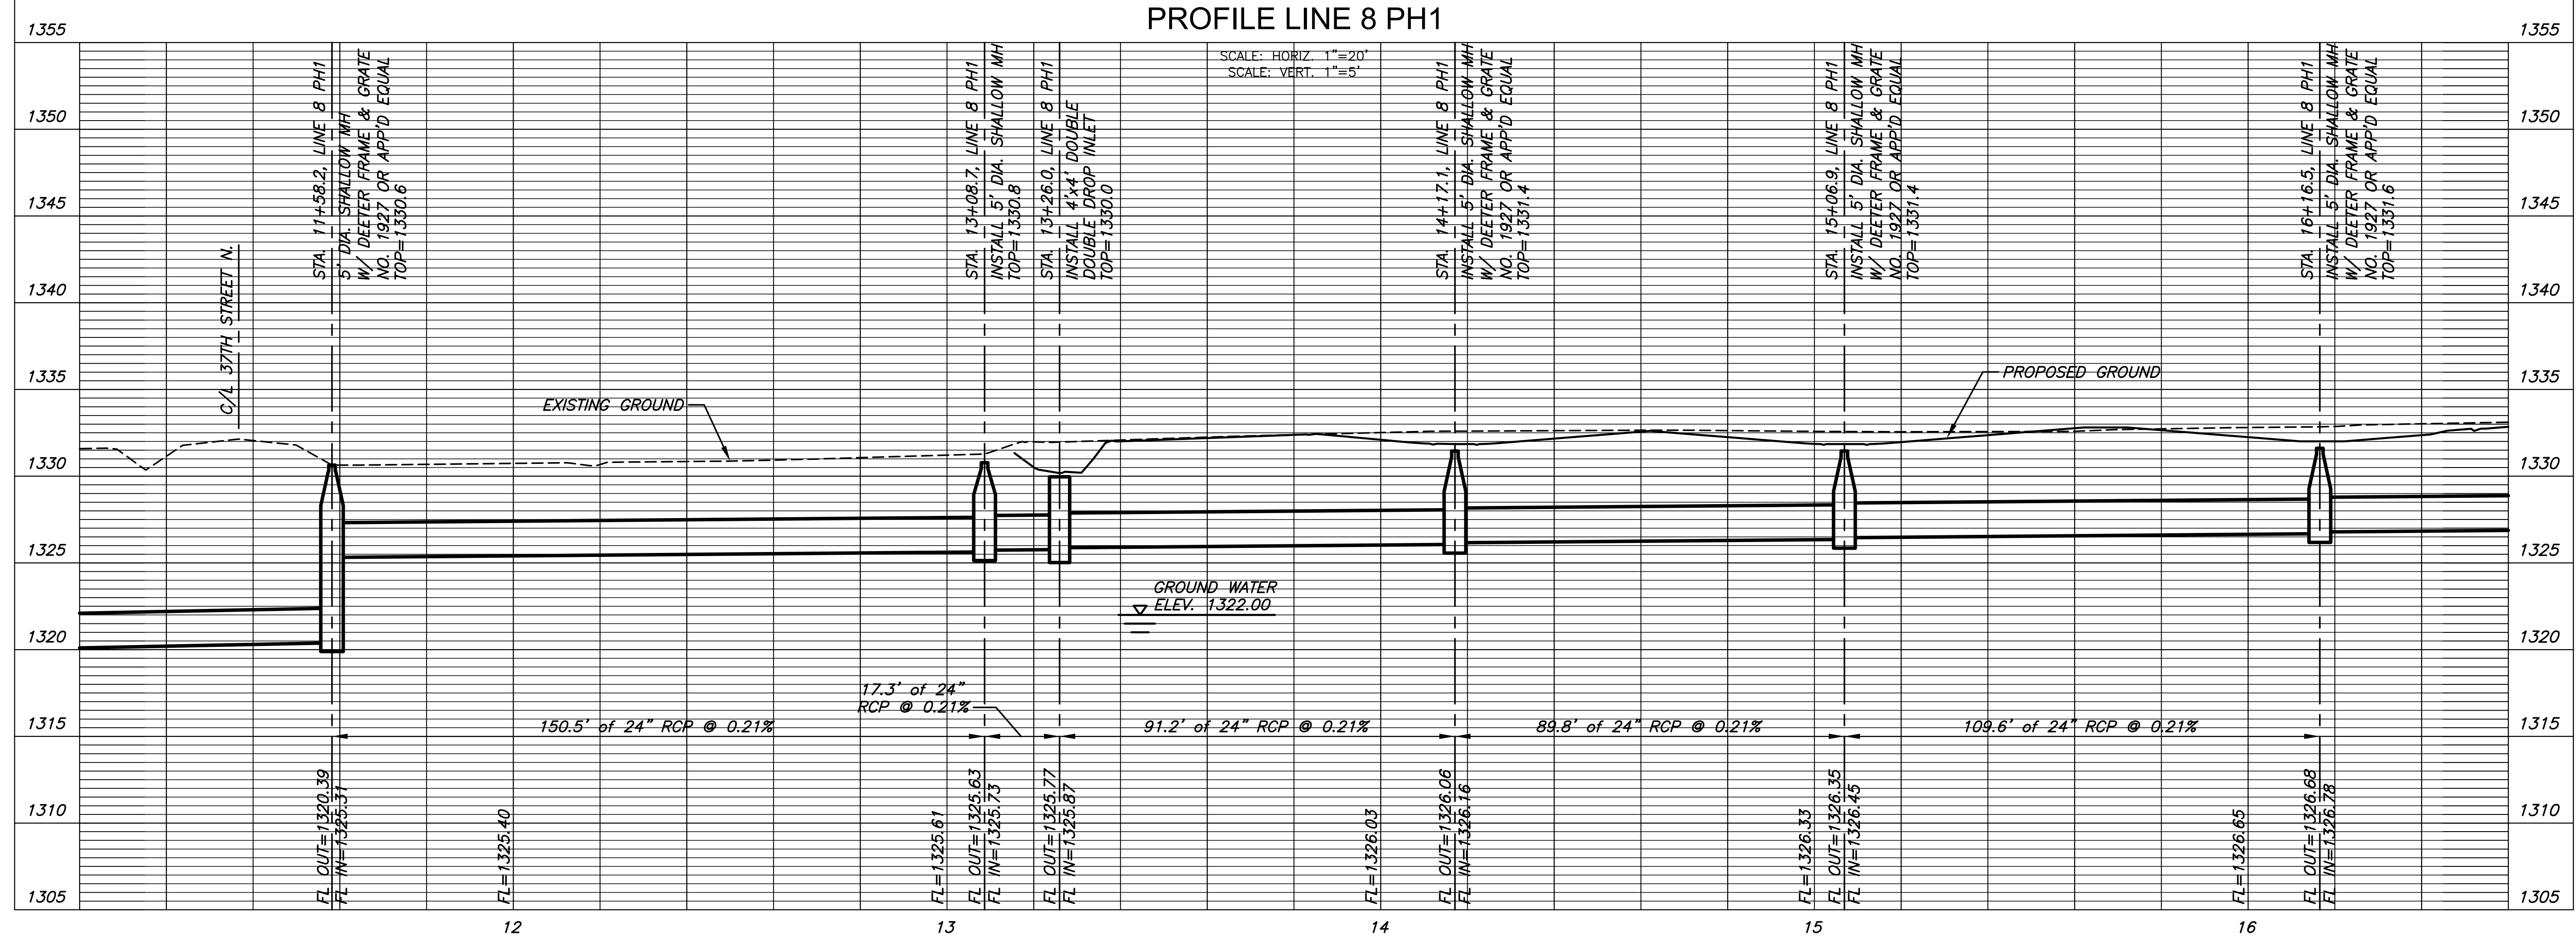

SCALE: 1"=20'

GREGORY J. ALLISON
LICENSED PROFESSIONAL ENGINEER
KANSAS
11159
11/18/15



STORM WATER SEWER PLAN FOR
ESTANCIA ADDITION
PHASE 1

©2015 MKEC Engineering All Rights Reserved
These drawings and their contents, including, but not limited to, all concepts, designs, & ideas are the exclusive property of MKEC Engineering (MKEC), and may not be used or reproduced in any way without the express consent of MKEC.

LINE 8	
PROJECT NO.	468-85072
DATE	NOV. 2015
SCALE	1" = 20'
DESIGNED	DRAWN
DFL	JWC
CHECKED	GJA
NO.	REVISION
SHEET NO.	
12 OF 23	

J:\PROJECTS\2015\1401010482_PREMIER_ESTANCIA\5-CIVIL\CAD\SWRS\RESIDENTIAL\468-RES_DP-05.dwg