


F:\Projects\Projects 4300-4399\4350E (Siena Lakes Ph 1 Engineering Randy Keizer)\Phase 1 - Jay Russell\Siena Lakes Eng Base.dwg

Point Table			
Point #	Northing	Easting	Description
9000	1709424.10	1625848.50	Pond Daylight
9001	1709420.59	1625843.31	Pond Daylight
9002	1709336.12	1625817.33	Pond Daylight
9003	1709323.81	1625789.91	Pond Daylight
9004	1709427.10	1625685.54	Pond Daylight
9005	1709447.27	1625680.81	Pond Daylight
9006	1709553.34	1625678.56	Pond Daylight
9007	1709573.76	1625698.13	Pond Daylight
9008	1709587.58	1626349.35	Pond Daylight
9009	1709538.65	1626400.40	Pond Daylight
9010	1709480.66	1626401.63	Pond Daylight
9011	1709429.61	1626352.70	Pond Daylight
9012	1709420.02	1625900.68	Pond Daylight

Point Table			
Point #	Northing	Easting	Description
9013	1709420.18	1625895.46	Pond Daylight
9014	1709576.90	1625846.13	Pond Daylight
9015	1709580.76	1626028.12	Pond Daylight
9016	1709584.29	1626194.65	Pond Daylight
9017	1709446.41	1625722.66	Pond Transition
9018	1709400.00	1625751.47	Pond Transition
9019	1709368.76	1625787.76	Pond Transition
9020	1709432.13	1625805.78	Pond Transition
9021	1709463.35	1625851.78	Pond Transition
9022	1709459.40	1625899.85	Pond Transition
9023	1709462.26	1626013.50	Pond Transition
9024	1709463.97	1626149.11	Pond Transition
9025	1709473.04	1626357.44	Pond Transition

Point Table			
Point #	Northing	Easting	Description
9026	1709541.19	1626354.13	Pond Transition
9027	1709548.78	1626274.99	Pond Transition
9028	1709549.19	1626164.54	Pond Transition
9029	1709548.25	1626054.80	Pond Transition
9030	1709545.67	1625935.89	Pond Transition
9031	1709542.61	1625826.78	Pond Transition
9032	1709538.32	1625721.59	Pond Transition
9033	1709515.28	1626329.48	Pond Bottom
9034	1709520.78	1626273.58	Pond Bottom
9035	1709520.94	1626113.04	Pond Bottom
9036	1709519.23	1626004.70	Pond Bottom
9037	1709516.62	1625896.38	Pond Bottom
9038	1709512.24	1625750.20	Pond Bottom

Point Table			
Point #	Northing	Easting	Description
9039	1709451.56	1625750.66	Pond Bottom
9040	1709418.25	1625772.72	Pond Bottom
9041	1709441.04	1625779.24	Pond Bottom
9042	1709478.60	1625806.91	Pond Bottom
9043	1709491.27	1625853.94	Pond Bottom
9044	1709487.43	1625900.78	Pond Bottom
9045	1709490.22	1626011.44	Pond Bottom
9046	1709491.30	1626123.81	Pond Bottom
9047	1709494.56	1626233.27	Pond Bottom
9048	1709497.96	1626330.43	Pond Bottom

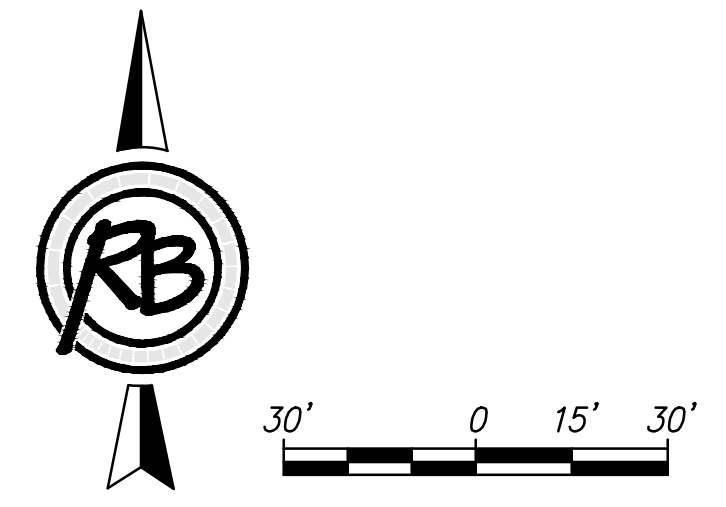

<b>SIENA LAKES ADDITION PHASE 1 NORTH POND</b>		DATE 11-3-2015
<b>RUGGLES &amp; BOHM</b>		DESIGN EJG
<small>ENGINEERING   SURVEYING   LANDSCAPE ARCHITECTURE   GOVERNMENT 924 NORTH MAIN WICHITA, KANSAS 67203 P (316) 264-8008 F (316) 264-4621 WWW.RUGGLESANDBOHM.COM</small>		DRAWN DS
PROJECT NUMBER <b>468-84971</b>	RB JOB NO. <b>4350E</b>	REVIEW 9-30-2015
DRAWING FILE Siena Lakes Eng Base [NORTH POND]	DWG. SCALE ...	SHEET <b>10</b>
		OF <b>37</b>