
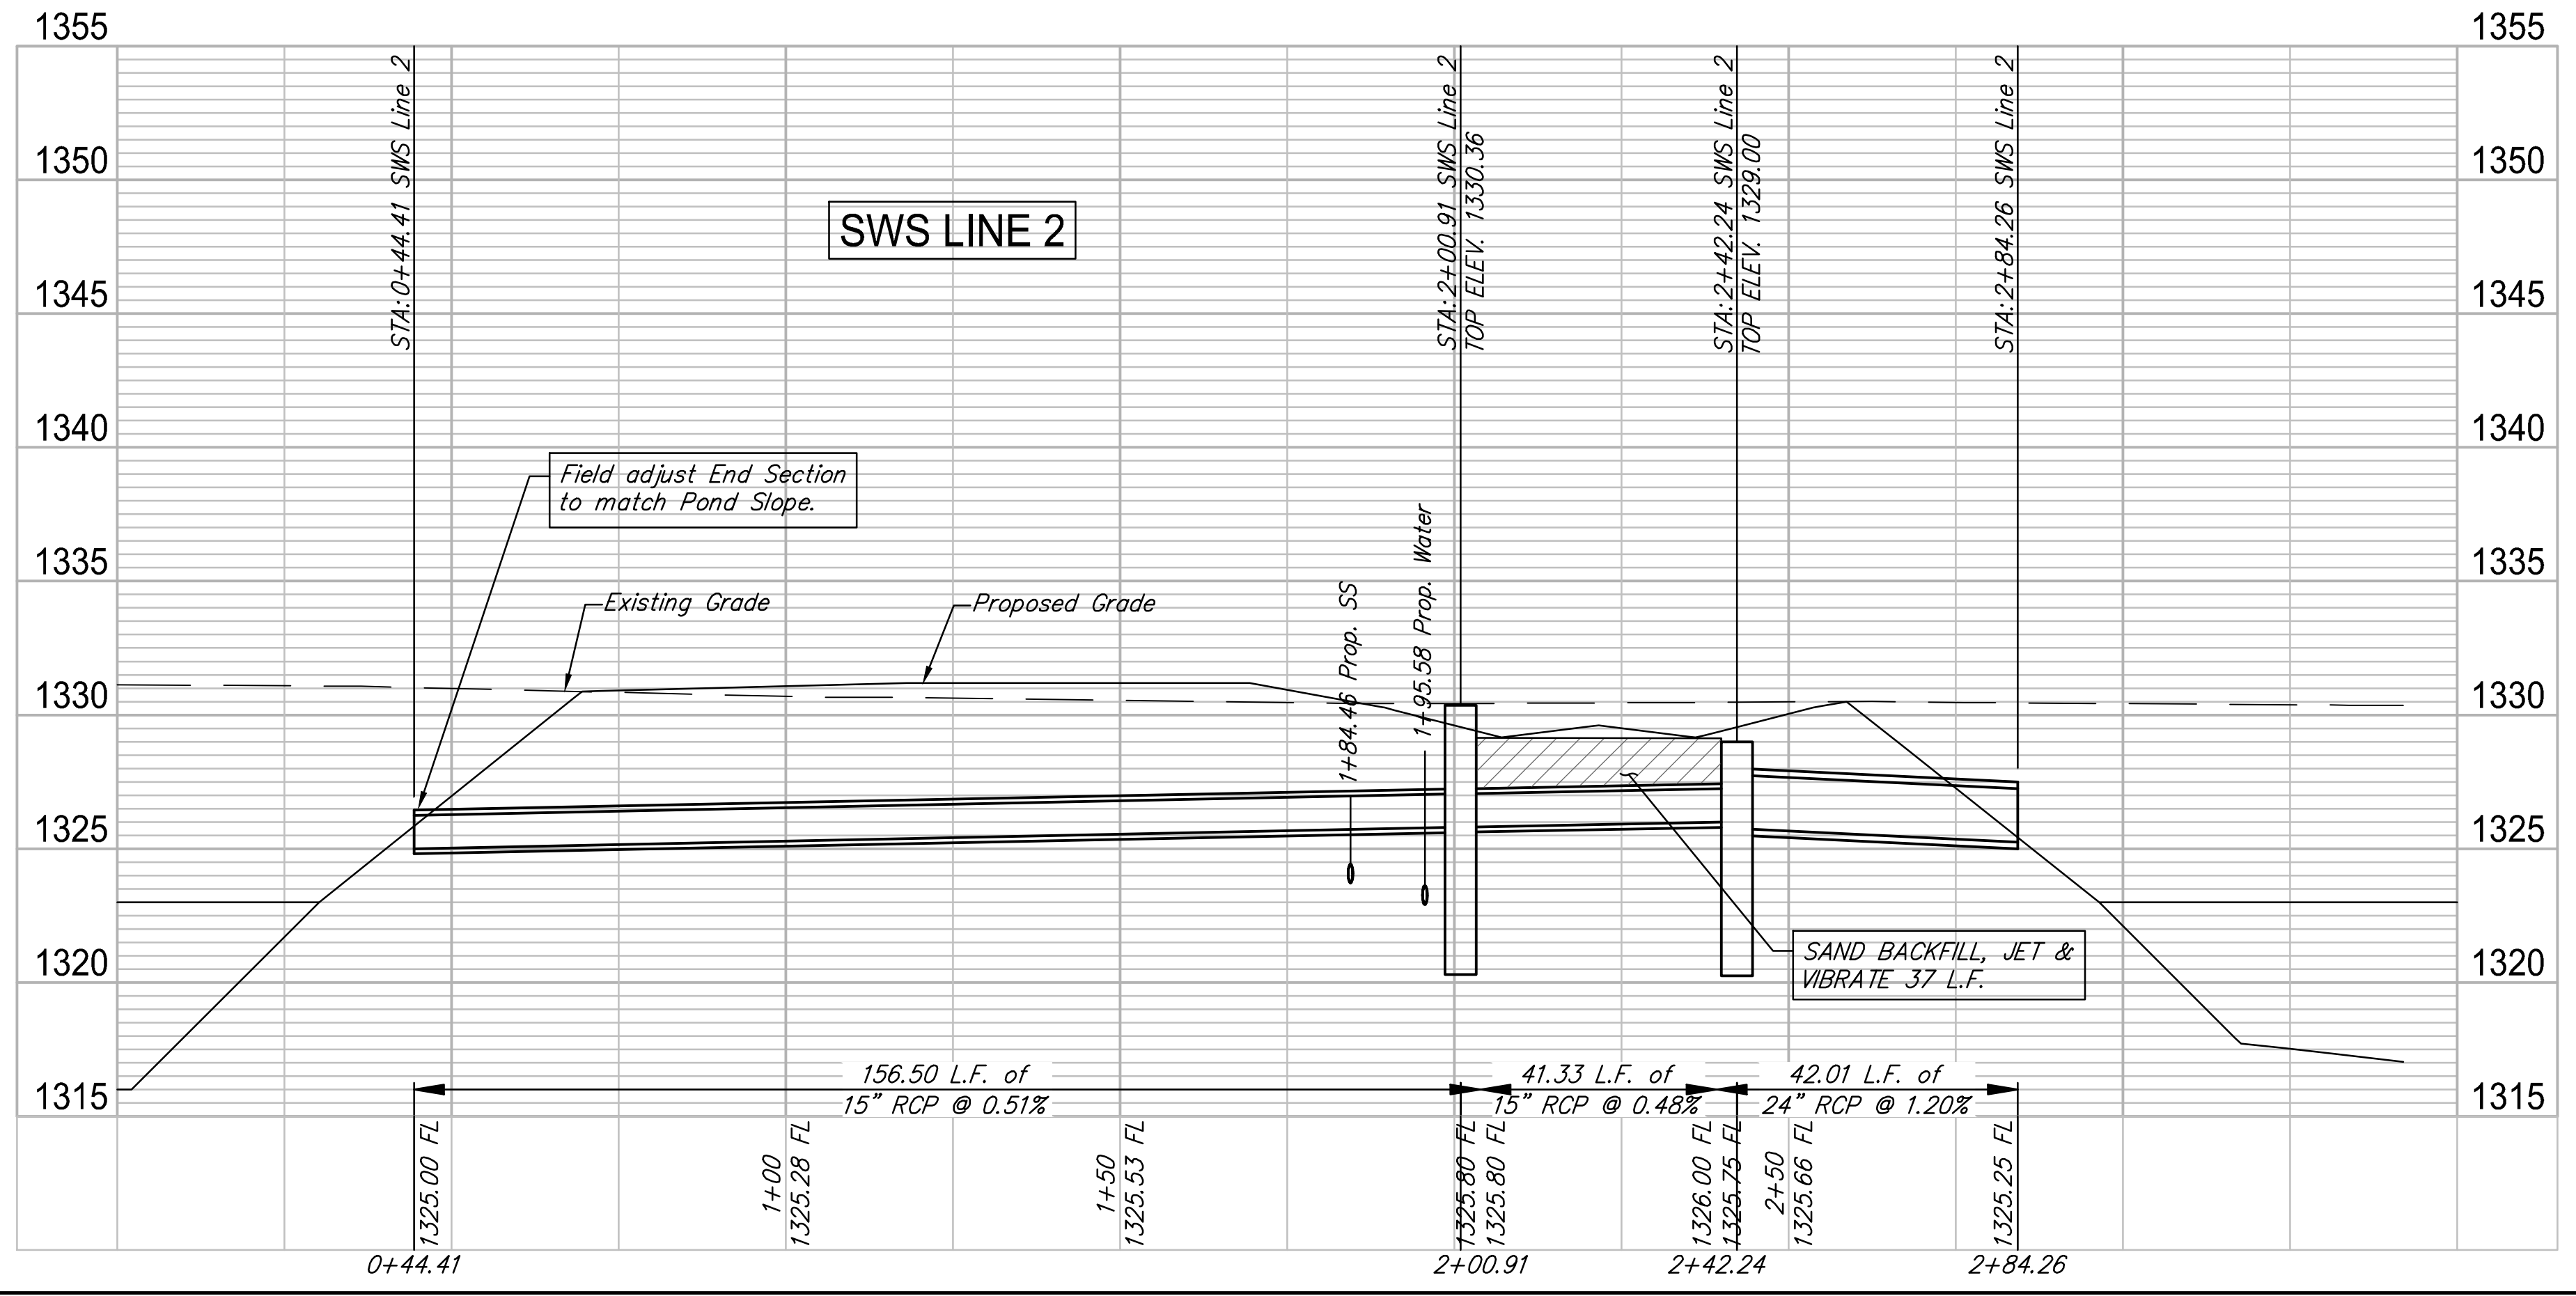
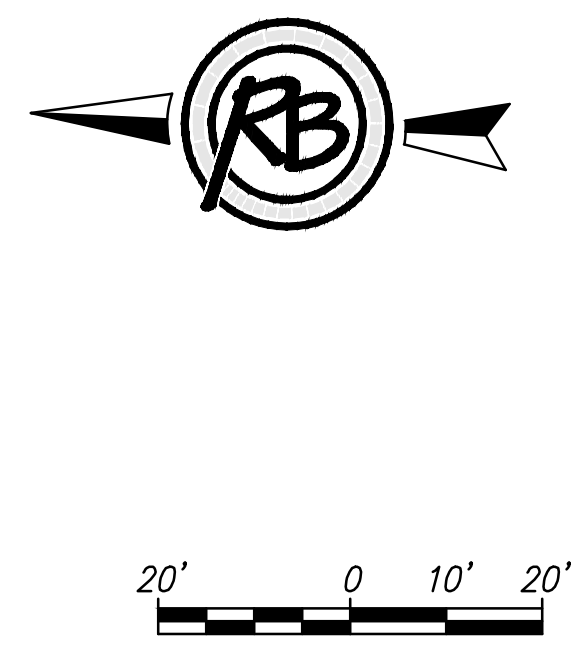


F:\Projects\Projects 4300-4399\4350E (Siena Lakes Ph 1 Engineering Randy Keltner)\Phase 1 - Jay Russell\Siena Lakes Eng Base.dwg

## Siena Lakes Addition

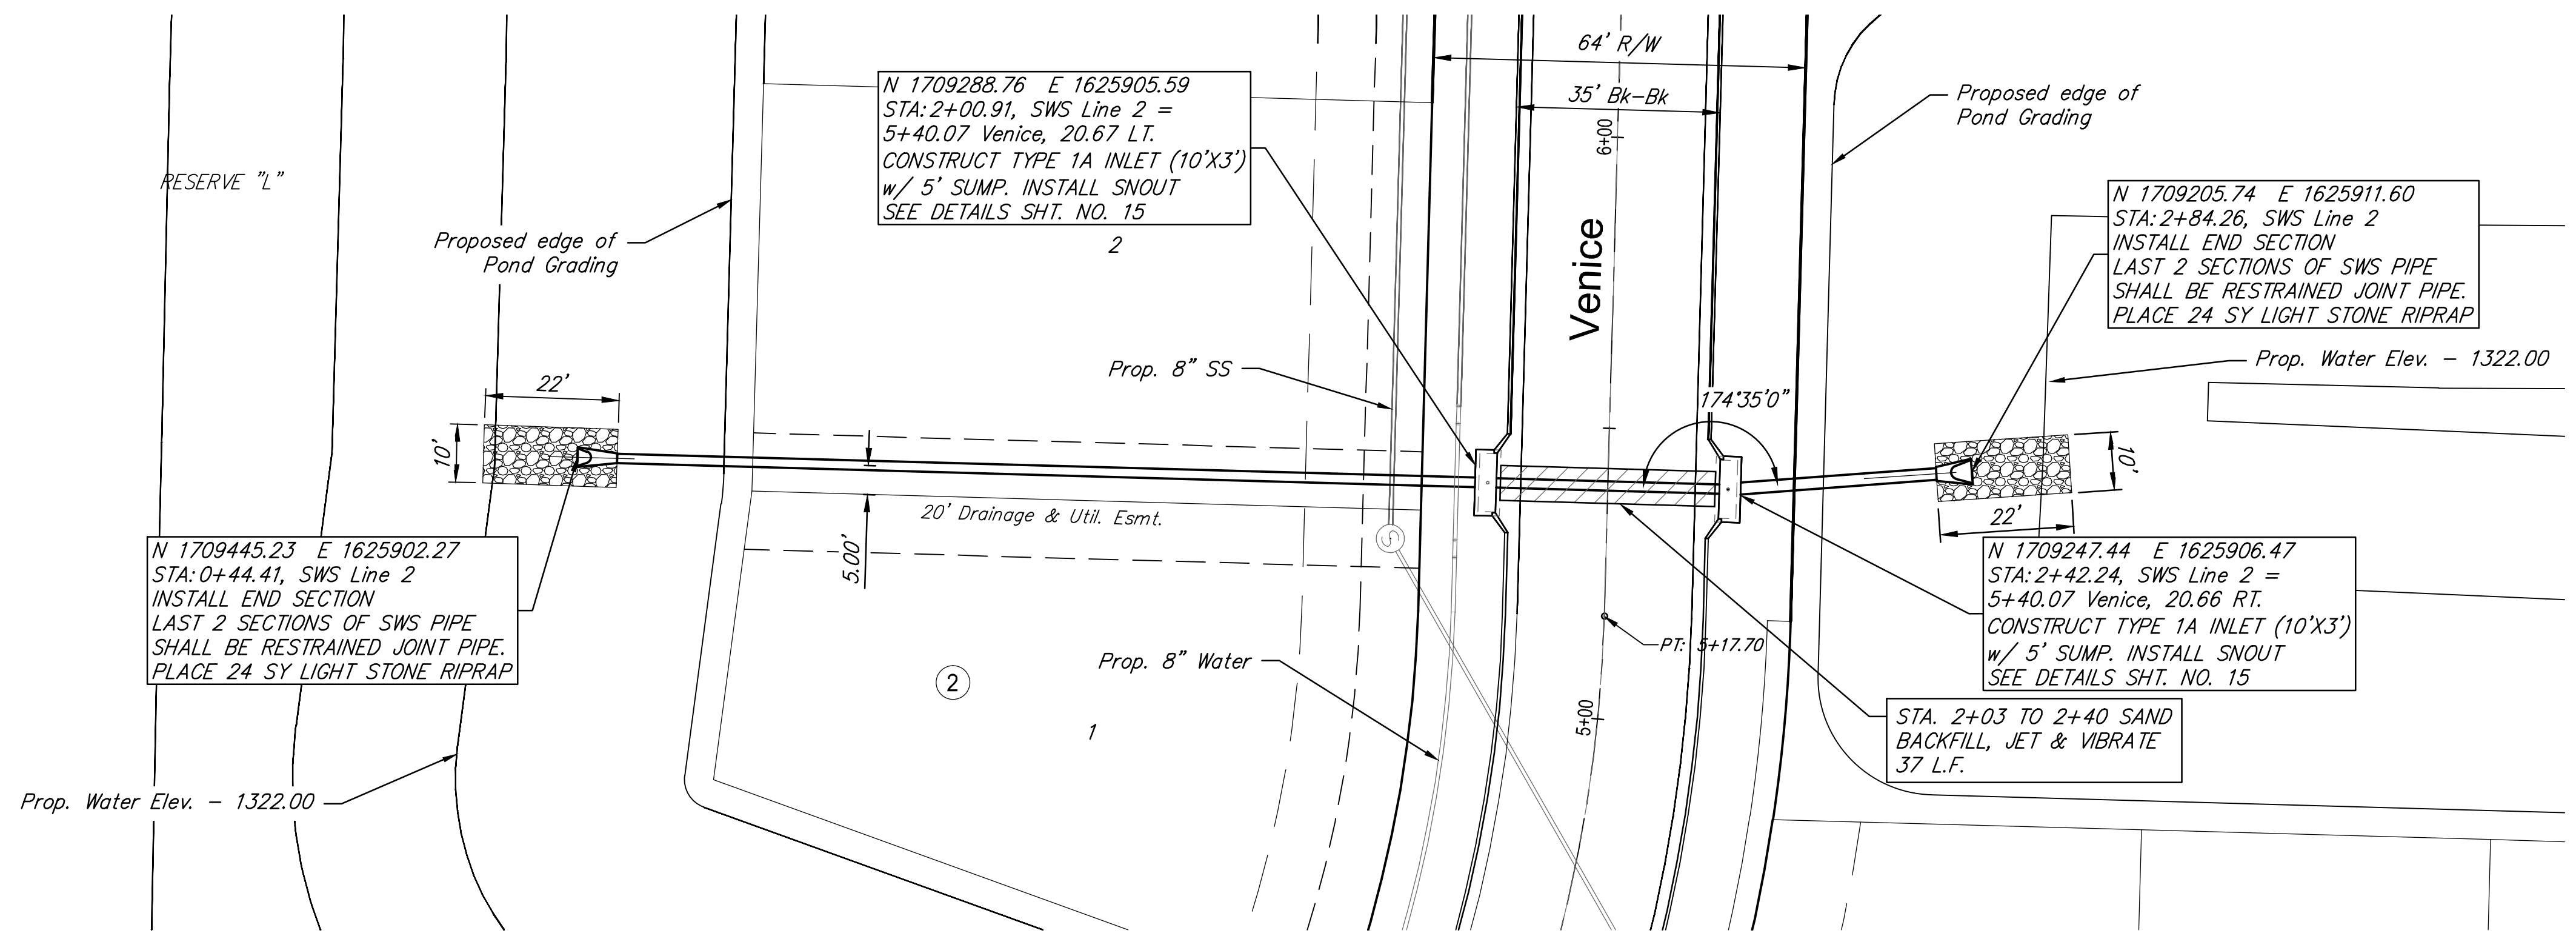

<b>RUGGLES BOHM</b>	
PROJECT NUMBER 468-84971	DESIGN EJG
DRAWING FILE Siena Lakes Eng Base	DRAWN DS
<b>SIENA LAKES ADDITION PHASE 1</b>	
<b>SWS Line 2</b>	
Wichita, Kansas	
PROJECT NUMBER 4350E	SHEET 5 OF 37
REVIEW 9-30-2015	DATE 11-3-2015