


F:\Projects\Projects 4300-4399\4350E (Siena Lakes Ph 1 Engineering Randy Keizer)\Phase 1 - Jay Russell\Siena Lakes Eng Base.dwg

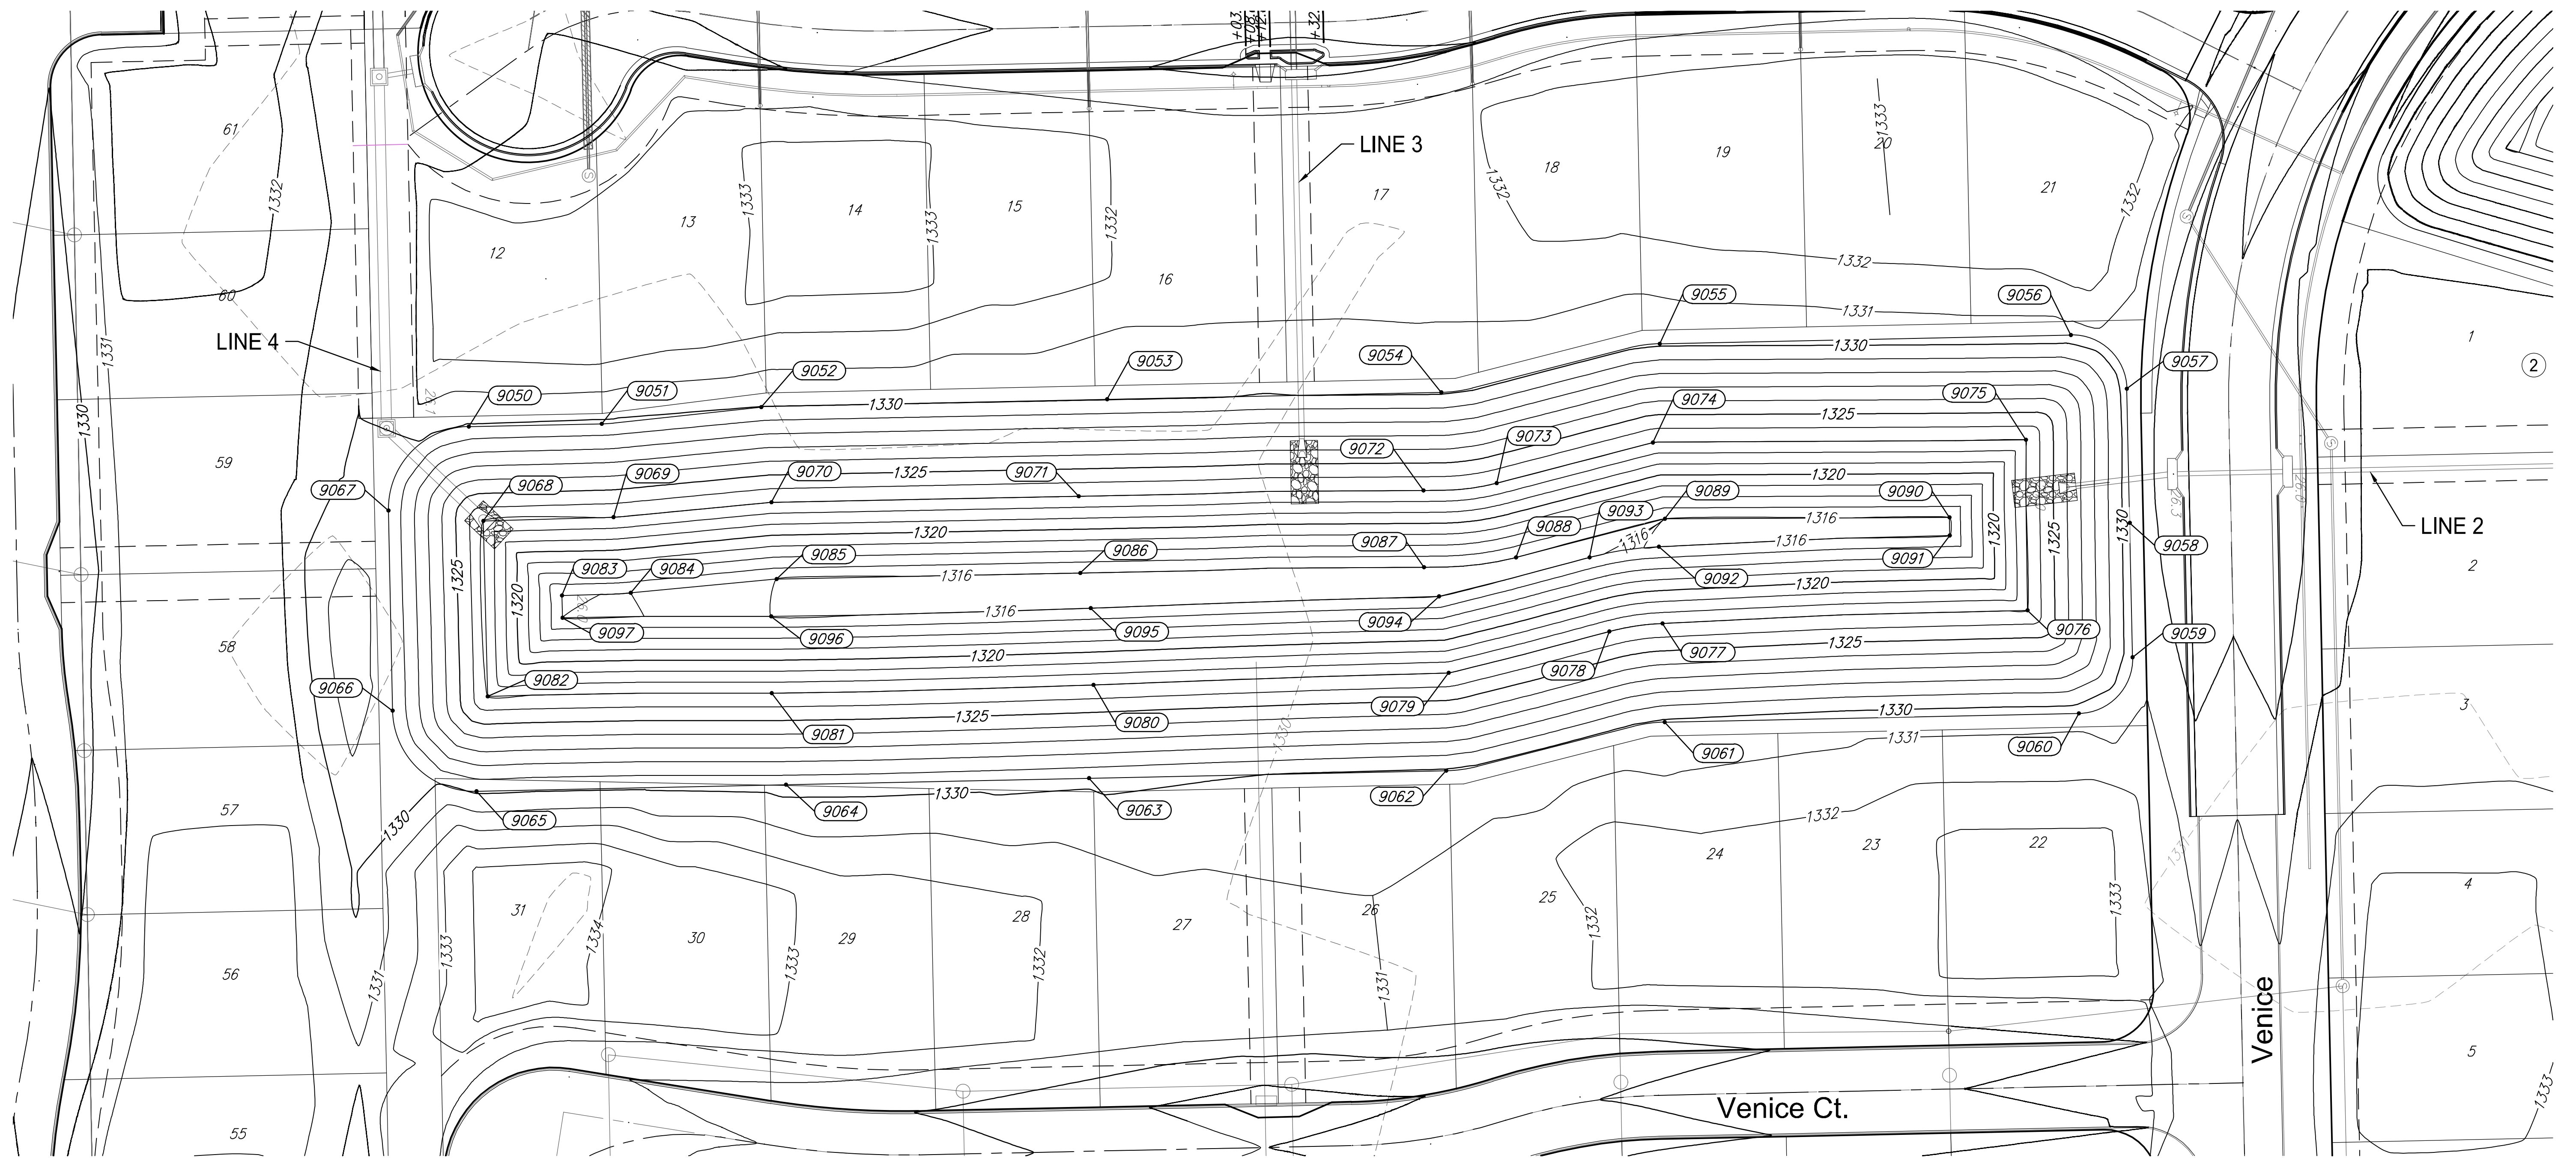


Point Table				
Point #	Northing	Easting	Description	Elevation
9050	1708625.52	1625889.20	Pond Daylight	1329.91
9051	1708673.99	1625888.18	Pond Daylight	1329.84
9052	1708732.21	1625882.12	Pond Daylight	1329.98
9053	1708858.39	1625879.26	Pond Daylight	1330.03
9054	1708980.31	1625876.68	Pond Daylight	1330.15
9055	1709060.04	1625858.98	Pond Daylight	1330.18
9056	1709210.02	1625855.80	Pond Daylight	1330.59
9057	1709230.44	1625875.37	Pond Daylight	1330.49
9058	1709231.48	1625924.36	Pond Daylight	1330.54
9059	1709232.52	1625973.35	Pond Daylight	1330.62
9060	1709212.95	1625993.77	Pond Daylight	1330.61
9061	1709061.82	1625996.97	Pond Daylight	1330.20
9062	1708982.09	1626014.67	Pond Daylight	1330.12

Point Table				
Point #	Northing	Easting	Description	Elevation
9063	1708851.79	1626017.43	Pond Daylight	1329.79
9064	1708741.25	1626019.78	Pond Daylight	1329.69
9065	1708628.34	1626022.17	Pond Daylight	1329.88
9066	1708597.71	1625992.82	Pond Daylight	1329.96
9067	1708596.16	1625919.83	Pond Daylight	1329.90
9068	1708630.78	1625923.61	Pond Transition	1323.00
9069	1708678.32	1625922.26	Pond Transition	1323.00
9070	1708735.92	1625916.80	Pond Transition	1323.00
9071	1708848.04	1625914.62	Pond Transition	1323.00
9072	1708973.80	1625912.49	Pond Transition	1323.00
9073	1709000.53	1625909.85	Pond Transition	1323.00
9074	1709057.54	1625895.05	Pond Transition	1323.00
9075	1709193.63	1625894.00	Pond Transition	1323.00

Point Table				
Point #	Northing	Easting	Description	Elevation
9076	1709194.21	1625956.21	Pond Transition	1323.00
9077	1709061.05	1625960.99	Pond Transition	1323.00
9078	1709041.64	1625963.94	Pond Transition	1323.00
9079	1708982.99	1625979.00	Pond Transition	1323.00
9080	1708853.42	1625983.42	Pond Transition	1323.00
9081	1708736.04	1625986.42	Pond Transition	1323.00
9082	1708632.40	1625987.62	Pond Transition	1323.00
9083	1708659.48	1625950.80	Pond Bottom	1316.00
9084	1708684.58	1625949.84	Pond Bottom	1316.00
9085	1708737.77	1625944.80	Pond Bottom	1316.00
9086	1708848.59	1625942.61	Pond Bottom	1316.00
9087	1708973.98	1625940.49	Pond Bottom	1316.00
9088	1709007.56	1625936.95	Pond Bottom	1316.00

Point Table				
Point #	Northing	Easting	Description	Elevation
9089	1709061.87	1625922.85	Pond Bottom	1316.00
9090	1709165.74	1625922.32	Pond Bottom	1316.00
9091	1709165.83	1625928.91	Pond Bottom	1316.00
9092	1709059.69	1625933.02	Pond Bottom	1316.00
9093	1709034.40	1625936.89	Pond Bottom	1316.00
9094	1708979.46	1625951.14	Pond Bottom	1316.00
9095	1708852.42	1625955.44	Pond Bottom	1316.00
9096	1708735.83	1625958.42	Pond Bottom	1316.00
9097	1708659.68	1625958.94	Pond Bottom	1316.00

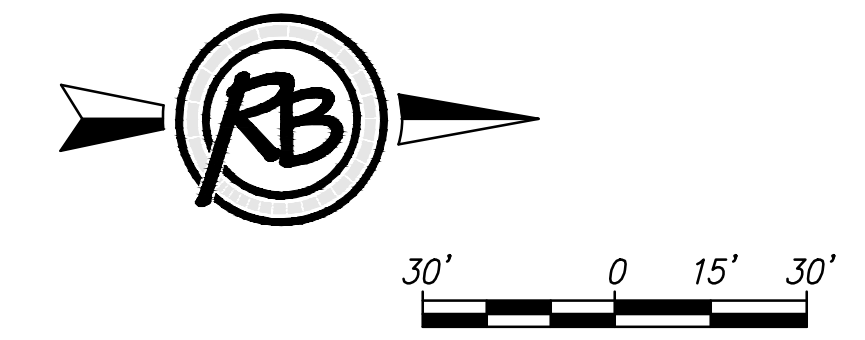

**SIENA LAKES ADDITION PHASE 1
SOUTH POND**

<p>RUGGLES & BOHM</p> <p style="font-size: 8px;">ENGINEERING SURVEYING LANDSCAPE ARCHITECTURE GOVERNMENT 924 NORTH MAIN WICHITA, KANSAS 67203 P (316) 264-8008 F (316) 264-4621 WWW.RUGGLESANDBOHM.COM</p>	<p>PROJECT NUMBER 468-84971</p> <p>DRAWING FILE 4350E</p> <p>DWG. SCALE ...</p>	<p>DATE 11-3-2015</p> <p>DESIGN EJG</p> <p>DRAWN DS</p> <p>REVIEW DS</p> <p>SHEET 9</p> <p>OF 37</p>
---	---	---

Siena Lakes Eng Base [SOUTH POND]