



Saved: 10-30-2015 12:46:24 PM by BET
 Plot Scale: 1" = 20' VERT. 1" = 20' HORIZ.
 U:\Wichita-Civil\2015\15120\Drawings\15120-001-35C-CROSS SECTIONS-PARKDALE CIRCLE

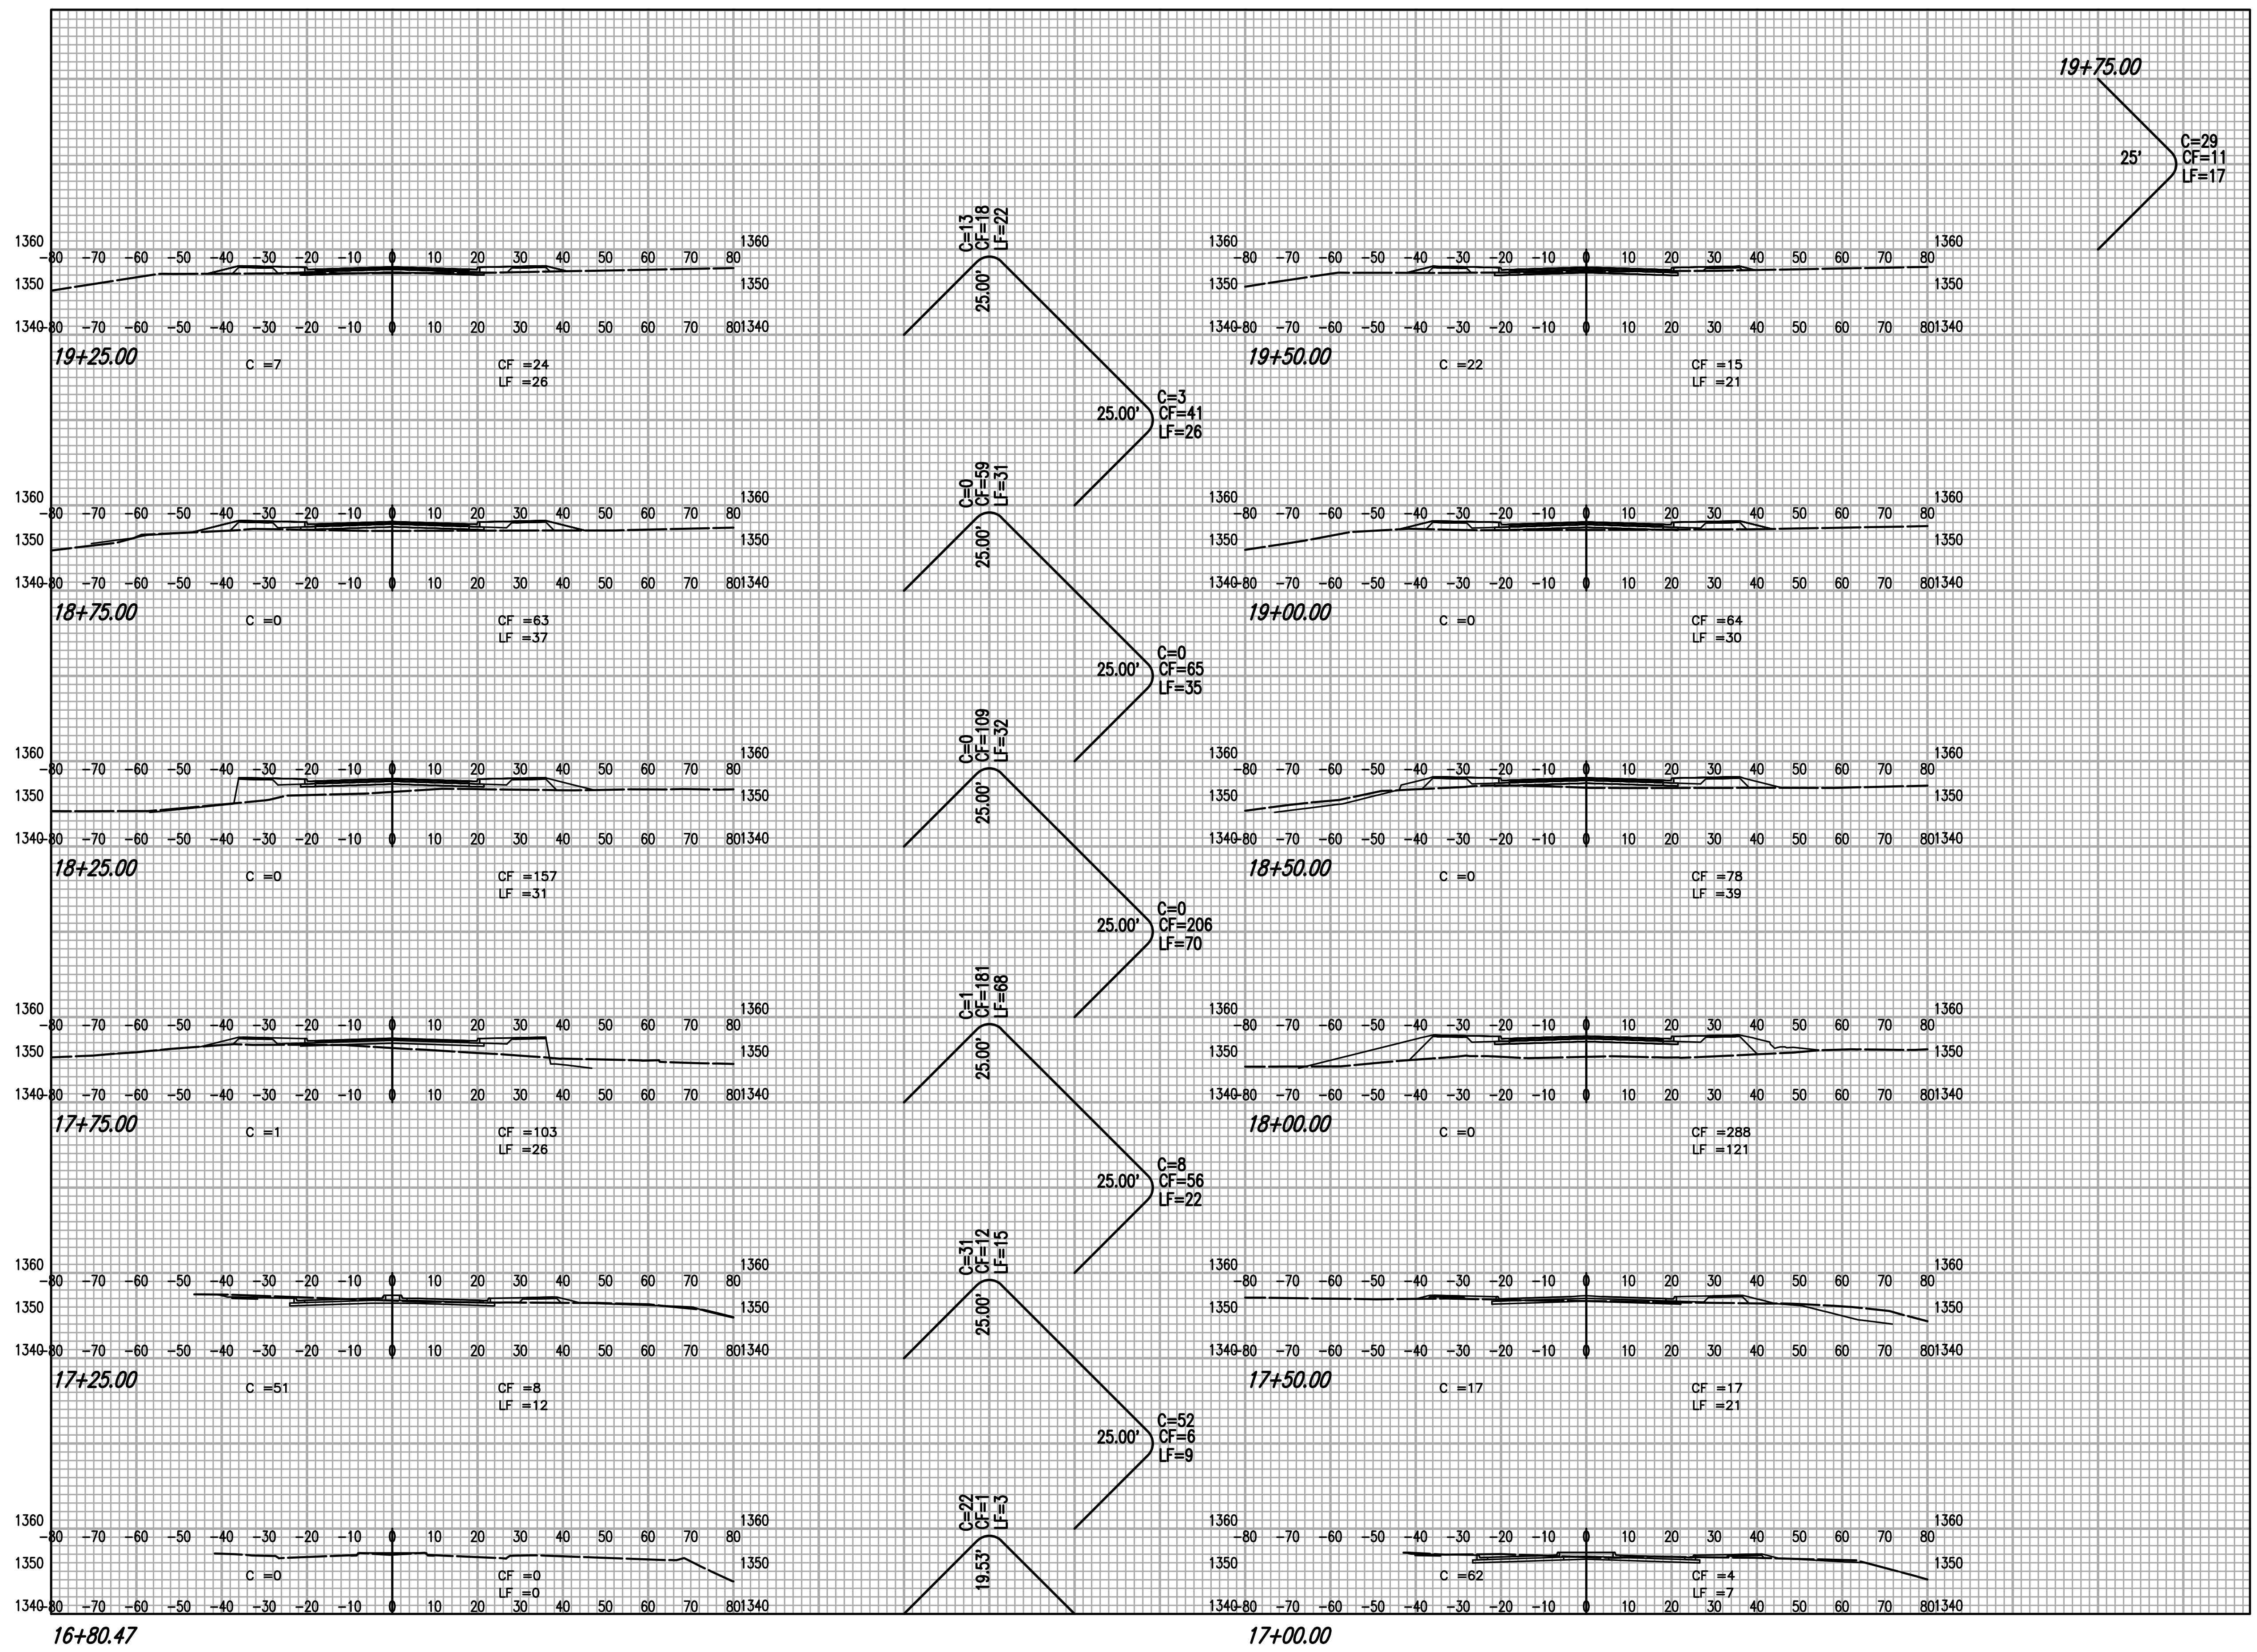

GRAND TOTALS
 C=1,309 C.Y.
 CF=775 C.Y.
 LF=372 C.Y.

Total
 C=159 C.Y.
 CF=765 C.Y.
 LF=350 C.Y.

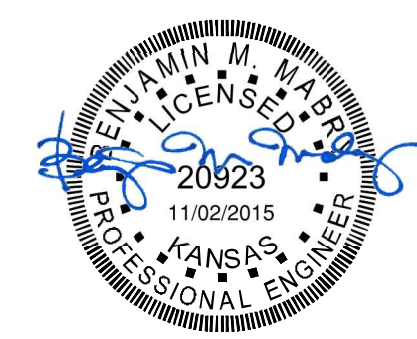

CROSS SECTIONS-PARKDALE CIRCLE

STA 16+80.47 TO 19+50.00
 SCALE: 1" = 20' VERT.
 1" = 20' HORIZ.